

PR PAVED SHOULDER REMOVAL SPEC., 6"
 PR HMA SHOULDERS, 6 1/4"
 PR HMA SURFACE COURSE, MIX "D",
 N70, 1 1/2"


PR AGGREGATE WEDGE
 SHOULDER, TYPE B

8' HMA SHLDR.
 TAPER (TYPICAL)

PR HMA SURFACE REMOVAL, VARIABLE DEPTH,
 1/2" AT CENTERLINE
 PR LEVELING BINDER (MACHINE METHOD), N70, 3/4"
 PR HMA SURFACE COURSE, MIX "D", N70, 1 1/2"

NOTES:

THE PROPOSED EDGE OF PAVEMENT STRIPES ARE NOT SHOWN
 ON THIS PLAN SHEET. SEE SCHEDULES FOR E.O.P. STRIPING
 AND OTHER PAVEMENT MARKING LOCATIONS.
 SEE SIDEROAD AND ENTRANCE SCHEDULES FOR THEIR PROPOSED
 IMPROVEMENT DETAILS.

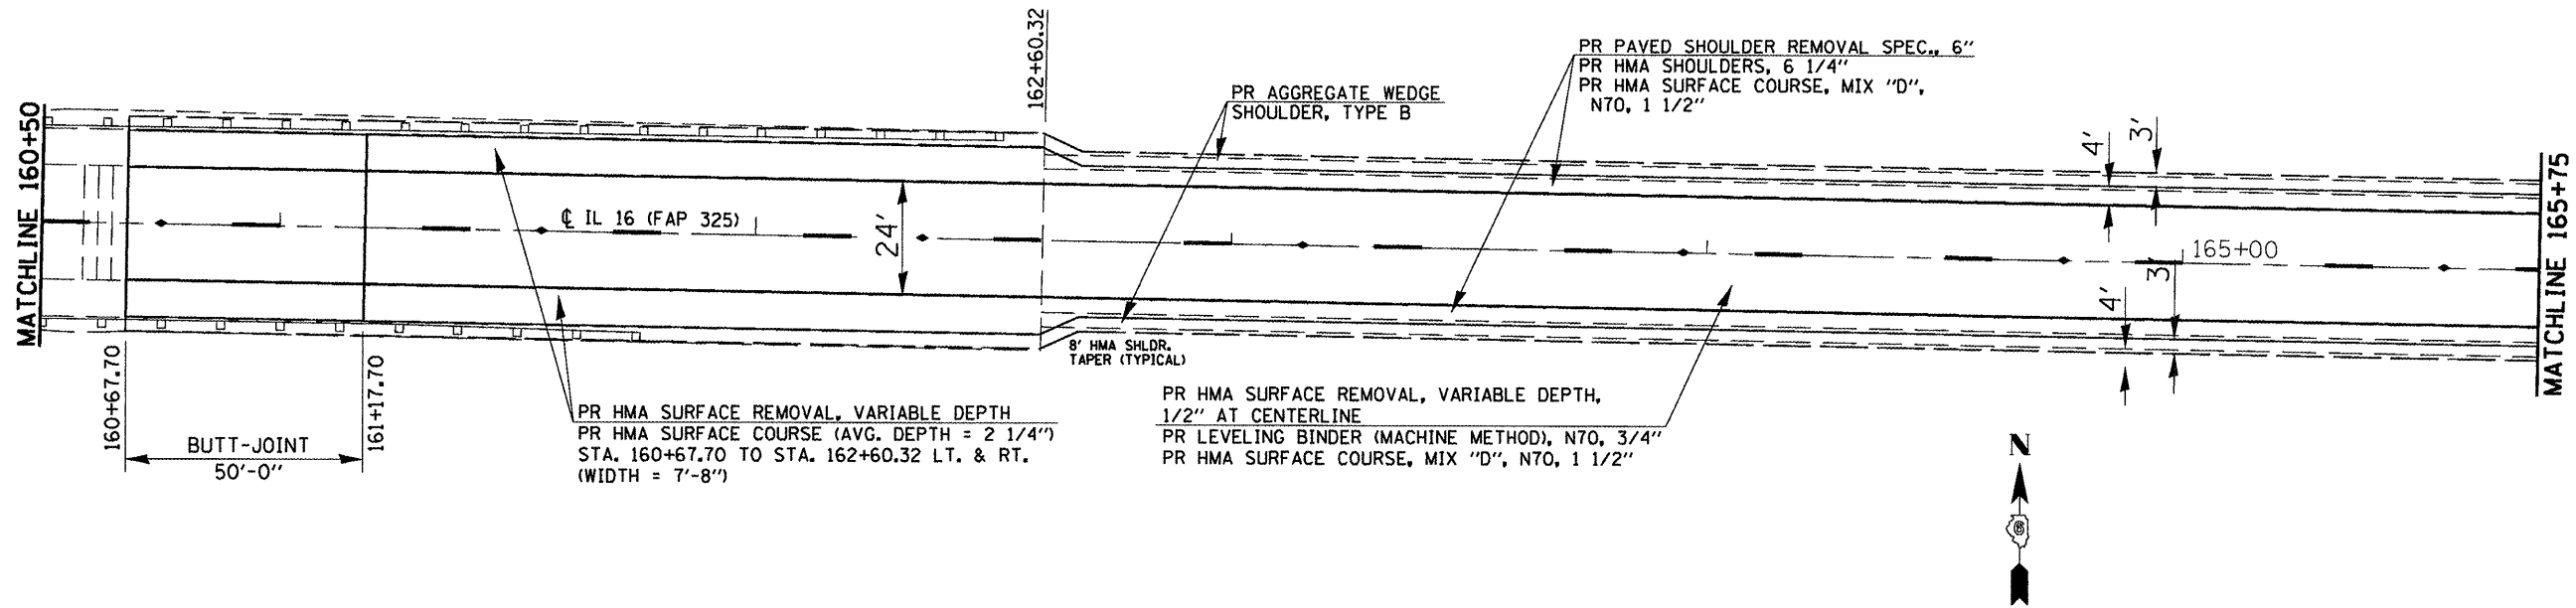

PR HMA SURFACE REMOVAL, VARIABLE DEPTH
 PR HMA SURFACE COURSE (AVG. DEPTH = 2 1/4")
 STA. 160+67.70 TO STA. 162+60.32 LT. & RT.
 (WIDTH = 7'-8")

PR HMA SURFACE REMOVAL, VARIABLE DEPTH,
 1/2" AT CENTERLINE
 PR LEVELING BINDER (MACHINE METHOD), N70, 3/4"
 PR HMA SURFACE COURSE, MIX "D", N70, 1 1/2"

**STATE OF ILLINOIS
 DEPARTMENT OF TRANSPORTATION**

**PLAN SHEET
 (RURAL)**

SCALE: SHEET NO. 5 OF 15 SHEETS STA. TO STA.

F.A.P. RTE.	SECTION	COUNTY	TOTAL SHEETS	SHEET NO.
.	..	MONTGOMERY	80	45
CONTRACT NO. 72D67				
FED. ROAD DIST. NO. (ILLINOIS) FED. AID PROJECT				

325, 42
 (15, 21)RS-7, 22RS-4, 24RS-8

FILE NAME =	USER NAME = sparkgw	DESIGNED -	RTS	REVISED -	
c:\pw\work\p1dot\sparkgw\0222005\0672067-ah-t-plan.dgn		DRAWN -	RTS	REVISED -	
PLOT SCALE = 40.0000' / in.		CHECKED -		REVISED -	
PLOT DATE = Aug-25-2011 10:16:04AM		DATE -	06-15-11	REVISED -	