


EXIST. CURVE 2202 E = 115.44'  
 PI STA. = 376+48.19 e = -----  
 Δ = 35° 37' 52" (RT) T.R. = -----  
 D = 2° 29' 59" S.E. RUN = -----  
 R = 2,291.97' P.C. STA. = 369+11.63  
 T = 736.56' P.T. STA. = 383+36.96  
 L = 1,425.33'

PR HMA SURFACE REMOVAL, VARIABLE DEPTH, 1/2" AT CENTERLINE  
 PR LEVELING BINDER (MACHINE METHOD), N70, 3/4"  
 PR HMA SURFACE COURSE, MIX "D", N70, 1 1/2"

PR EXCAVATING & GRADING EXISTING SHOULDERS  
 PR HMA SHOULDERS, 6 1/2"  
 PR HMA SURFACE COURSE, MIX "D", N70, 1 1/2"

PR AGGREGATE WEDGE SHOULDER, TYPE B

**NOTES:**  
 THE PROPOSED EDGE OF PAVEMENT STRIPES ARE NOT SHOWN ON THIS PLAN SHEET. SEE SCHEDULES FOR E.O.P. STRIPING AND OTHER PAVEMENT MARKING LOCATIONS.  
 WIDTH OF PROPOSED HMA SHOULDERS IS 4' UNLESS OTHERWISE STATED WITHIN THESE PLANS.  
 WIDTH OF PROPOSED AGGREGATE SHOULDER WEDGE, TYPE B IS 3'-0".  
 SEE SIDEROAD AND ENTRANCE SCHEDULES FOR THEIR PROPOSED IMPROVEMENT DETAILS.

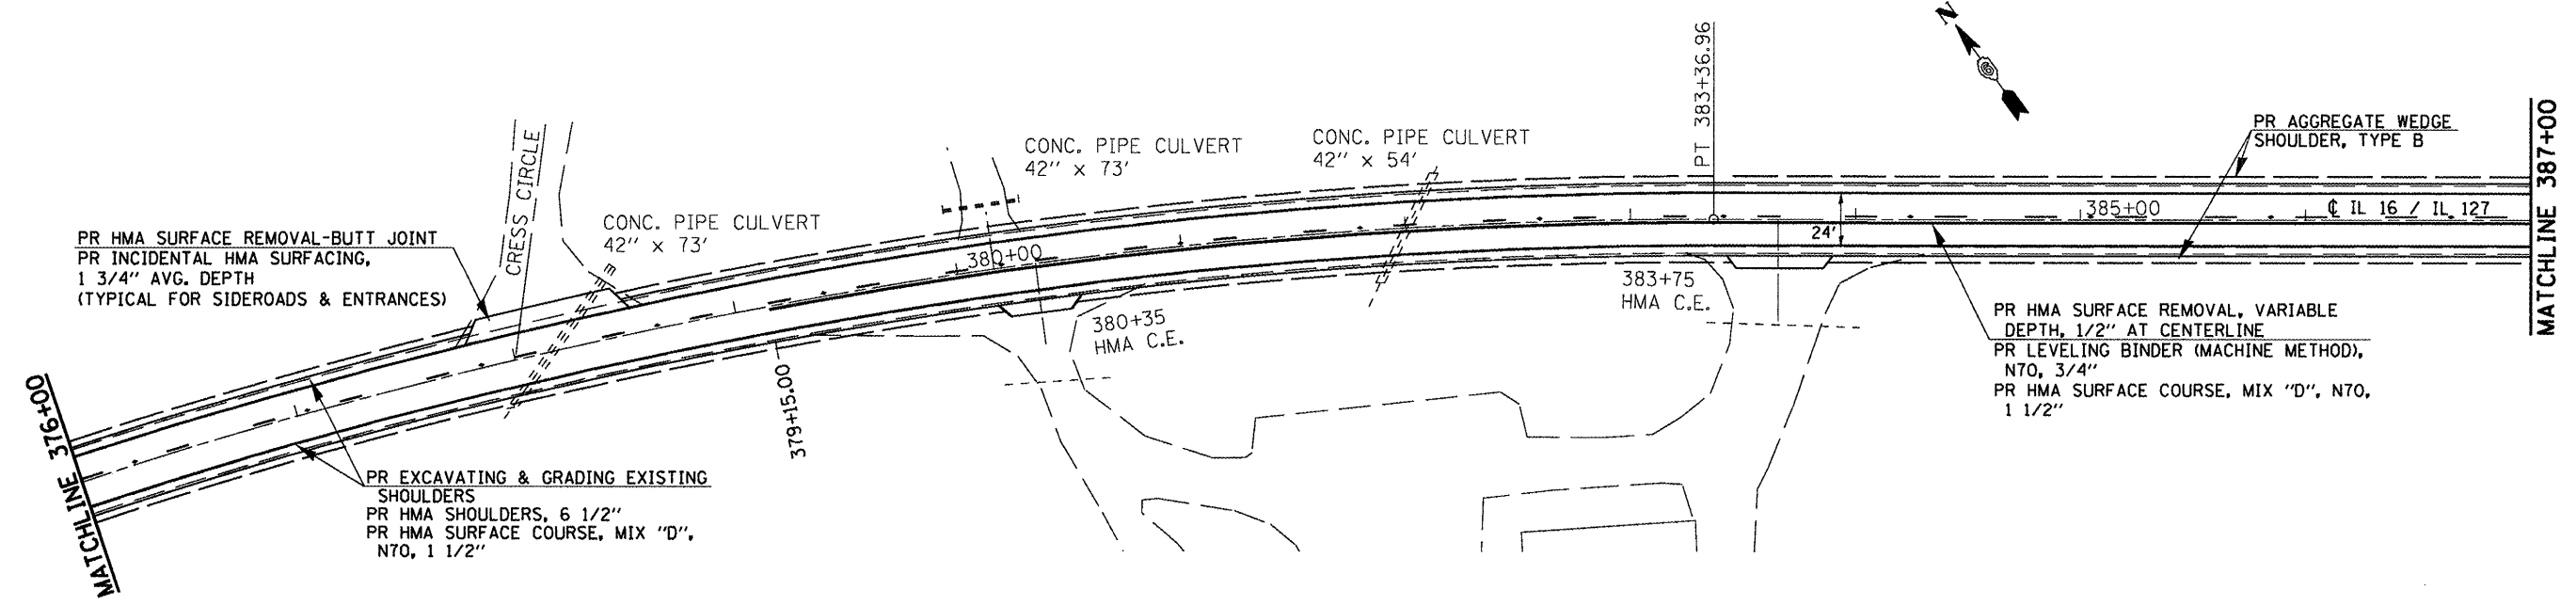

PR HMA SURFACE REMOVAL-BUTT JOINT  
 PR INCIDENTAL HMA SURFACING, 1 3/4" AVG. DEPTH (TYPICAL FOR SIDEROADS & ENTRANCES)

CONC. PIPE CULVERT 42" x 73'

CONC. PIPE CULVERT 42" x 73'

CONC. PIPE CULVERT 42" x 54'


PR AGGREGATE WEDGE SHOULDER, TYPE B

PR HMA SURFACE REMOVAL, VARIABLE DEPTH, 1/2" AT CENTERLINE  
 PR LEVELING BINDER (MACHINE METHOD), N70, 3/4"  
 PR HMA SURFACE COURSE, MIX "D", N70, 1 1/2"

PR EXCAVATING & GRADING EXISTING SHOULDERS  
 PR HMA SHOULDERS, 6 1/2"  
 PR HMA SURFACE COURSE, MIX "D", N70, 1 1/2"

MATCHLINE 376+00

MATCHLINE 387+00

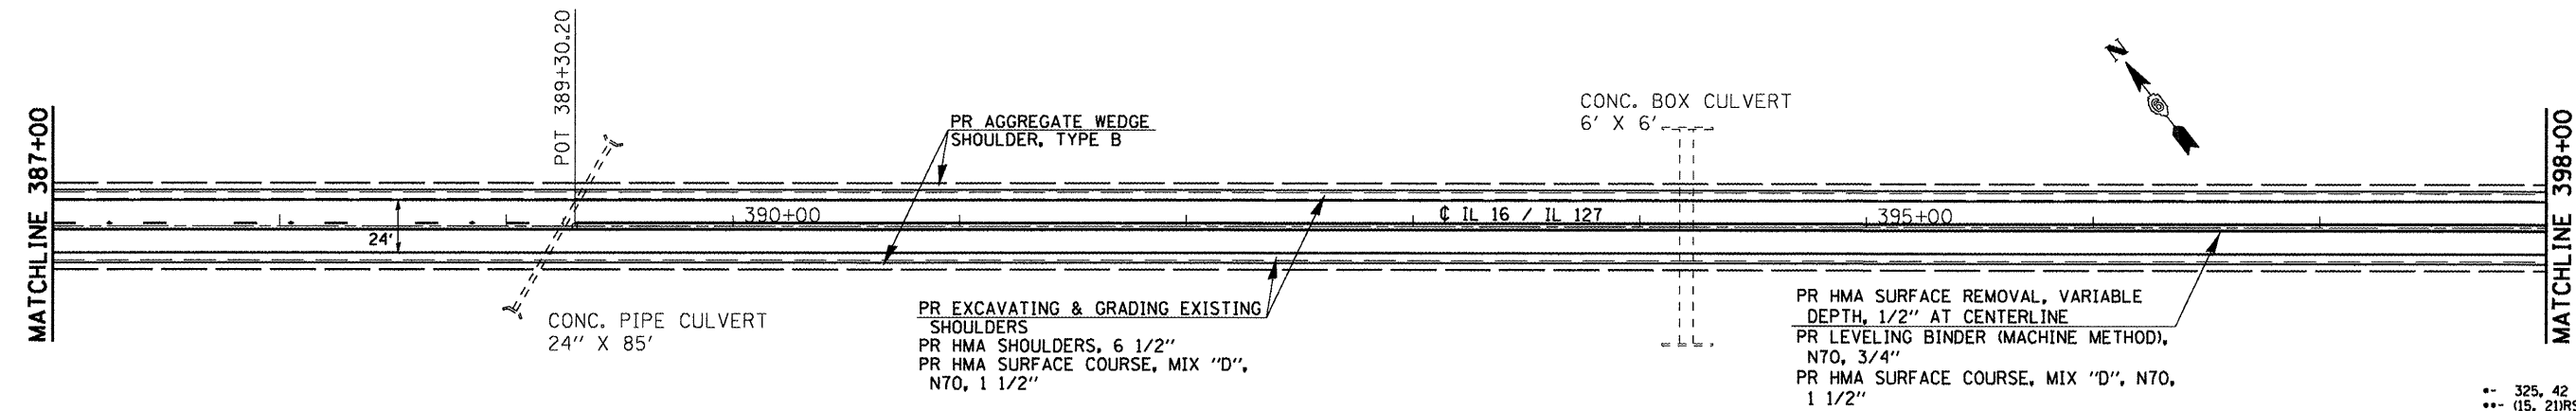

CONC. PIPE CULVERT 24" x 85'

PR EXCAVATING & GRADING EXISTING SHOULDERS  
 PR HMA SHOULDERS, 6 1/2"  
 PR HMA SURFACE COURSE, MIX "D", N70, 1 1/2"

CONC. BOX CULVERT 6' X 6'

PR HMA SURFACE REMOVAL, VARIABLE DEPTH, 1/2" AT CENTERLINE  
 PR LEVELING BINDER (MACHINE METHOD), N70, 3/4"  
 PR HMA SURFACE COURSE, MIX "D", N70, 1 1/2"

MATCHLINE 387+00

MATCHLINE 398+00

FILE NAME =	USER NAME = sparksgw	DESIGNED - RTS	REVISED -	<b>STATE OF ILLINOIS DEPARTMENT OF TRANSPORTATION</b>	<b>PLAN SHEET (RURAL)</b>			F.A.P. RTE.	SECTION	COUNTY	TOTAL SHEETS	SHEET NO.
c:\pwork\pwork\sparksgw\10222005\0672067-ah-plan.dgn	PLT SCALE = 40.0000' / in.	CHECKED - RTS	REVISED -		SCALE:	SHEET NO. 13 OF 15 SHEETS	STA.	TO STA.	MONTGOMERY	80	53	
PLT DATE = Aug-25-2011 10:16:07AM	DATE - 06-15-11	REVISED -	REVISED -		CONTRACT NO. 72D67							
FED. ROAD DIST. NO. (ILLINOIS) FED. AID PROJECT												

-- 325, 42  
 --- (15, 21RS-7, 22RS-4, 24RS-8)