

-PROPOSED DETECTABLE WARNING

SCHEDULE OF QUANTITIES


DETECTABLE WARNINGS:
 NORTHWEST QUADRANT = 20.5 SQUARE FEET
 NORTHEAST QUADRANT = 20.4 SQUARE FEET
 SOUTHEAST QUADRANT = 27.0 SQUARE FEET
 SOUTHWEST QUADRANT = 13.5 SQUARE FEET
 TOTAL = 81.4 SQUARE FEET

SIDEWALK REMOVAL:
 NORTHWEST QUADRANT = 44.0 SQUARE FEET
 TOTAL = 44.0 SQUARE FEET

CURB REMOVAL:
 NORTHWEST QUADRANT = 12.0 FEET
 TOTAL = 12.0 FEET

PORTLAND CEMENT CONCRETE BASE COURSE 13":
 NORTHWEST QUADRANT = 0.7 SQUARE FEET
 TOTAL = 0.7 SQUARE FEET

PORTLAND CEMENT CONCRETE SIDEWALK 4":
 NORTHWEST QUADRANT = 23.5 SQUARE FEET
 TOTAL = 23.5 SQUARE FEET

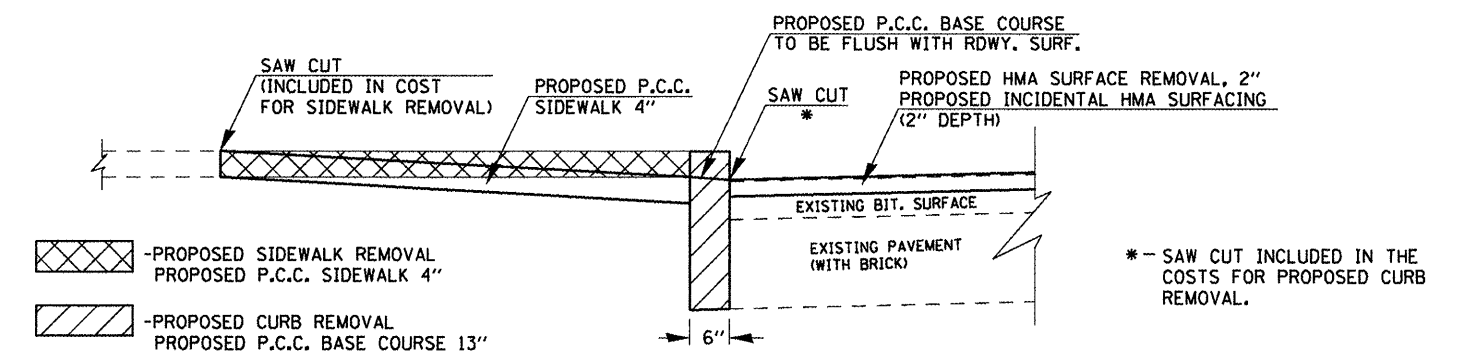

SIDEWALK SECTIONAL VIEW

* - SAW CUT INCLUDED IN THE COSTS FOR PROPOSED CURB REMOVAL.

-- 325, 42
 -- (15, 21)RS-7, 22RS-4, 24RS-8

FILE NAME =	USER NAME = sparksgw	DESIGNED - RTS	REVISED -	STATE OF ILLINOIS DEPARTMENT OF TRANSPORTATION	SIDEWALK RAMP & DETECTABLE WARNINGS	F.A.P. RTE.	SECTION	COUNTY	TOTAL SHEETS	SHEET NO.	
c:\pr-work\pwidot\sparksgw\0222005\0672067-ahd-details.dgn	DRAWN - RTS	REVISED -									
PLOT SCALE = 200.0000' / in.	CHECKED -	REVISED -				SCALE:	SHEET NO. 1 OF 1 SHEETS	STA.	TO STA.	FED. ROAD DIST. NO.	ILLINOIS FED. AID PROJECT
PLOT DATE = Aug-25-2011 10:16:22AM	DATE - 07-12-11	REVISED -								MONTGOMERY	80
						CONTRACT NO.					