



STAGE I STAGING DETAILS

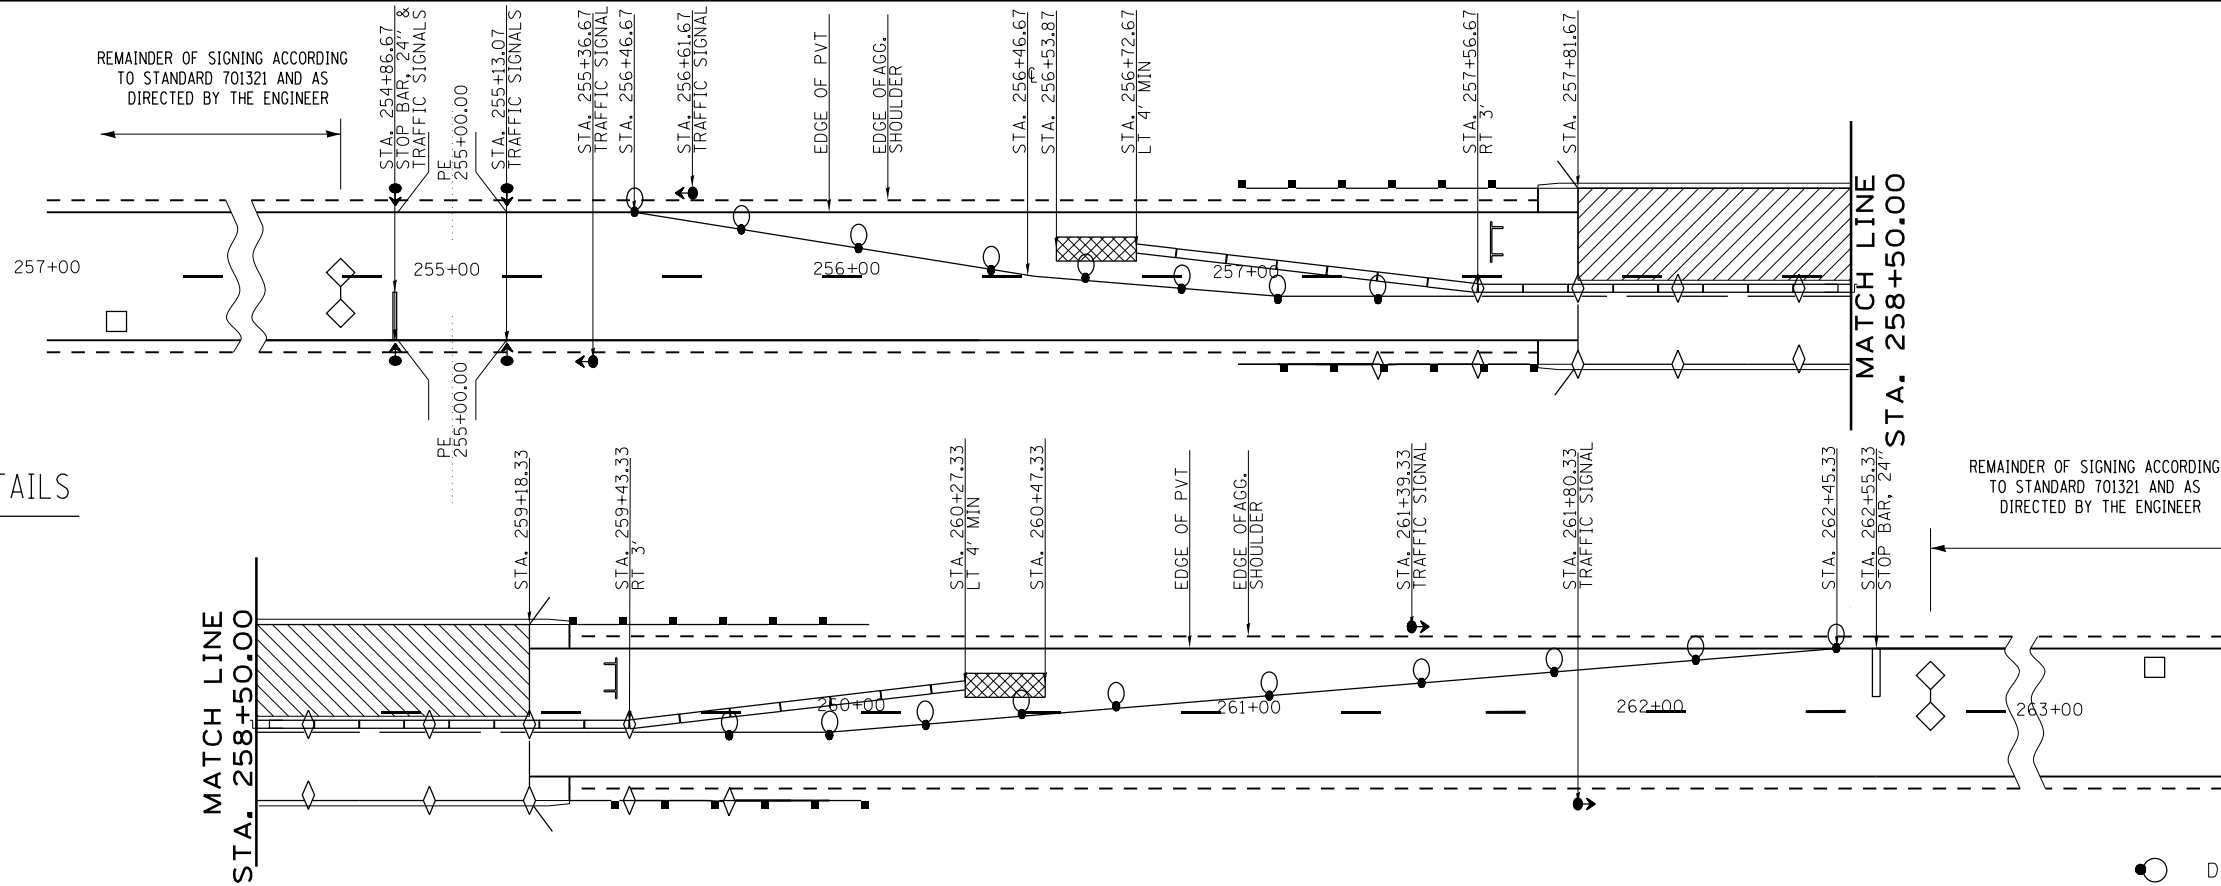

STAGE II STAGING DETAILS

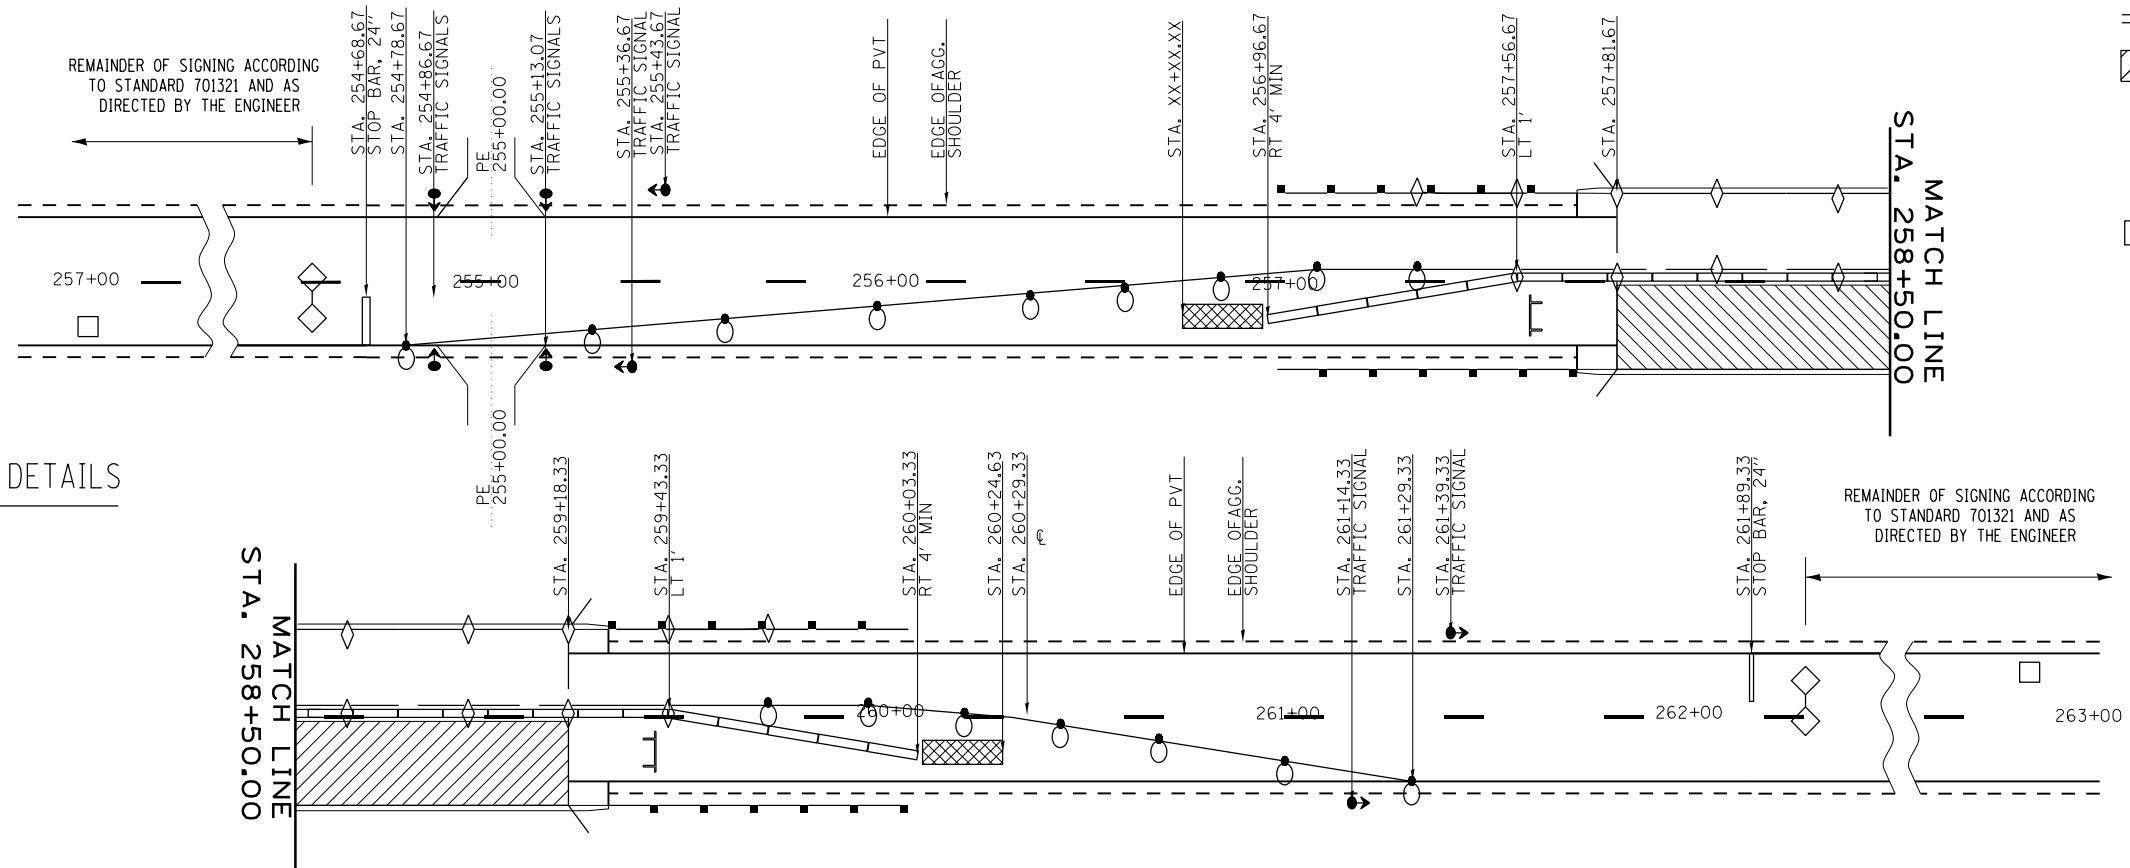

SYMBOLS

- Drum with steady burning bi-directional light
- Temporary concrete barrier
- Work area
- Type III barricade
- Traffic signal
- Detector loops
- Impact attenuator
- Crystal, bidirectional barrier wall/guardrail marker

• 104RS2, BR3; 105RS7, BR3, 4; 106RS6

FILE NAME = c:\pwwork\pwwork\sparksgw\10265393\STAGING.dgn	USER NAME = sparksgw	DESIGNED -	REVISED -	STATE OF ILLINOIS DEPARTMENT OF TRANSPORTATION	STAGING DETAILS SN 075-0077			F.A.P. RTE. 321	SECTION .	COUNTY PIKE	TOTAL SHEETS 69	SHEET NO. 57
	PLOT SCALE = 48:0.3640 '1' / in.	CHECKED -	REVISED -		SCALE:	SHEET NO. OF SHEETS	STA. TO STA.	CONTRACT NO. 72E43				
PLOT DATE = Oct-31-2011 03:52:25PM	DATE -	REVISED -	REVISED -	ILLINOIS FED. AID PROJECT								