


SECTION A-A

* Existing reinforcement bars extending into the removal area shall be cleaned, straightened and incorporated into the new construction. Any reinforcement bars that are damaged during concrete removal shall be replaced with an approved bar splicer or anchorage system. Cost included with Concrete Removal.

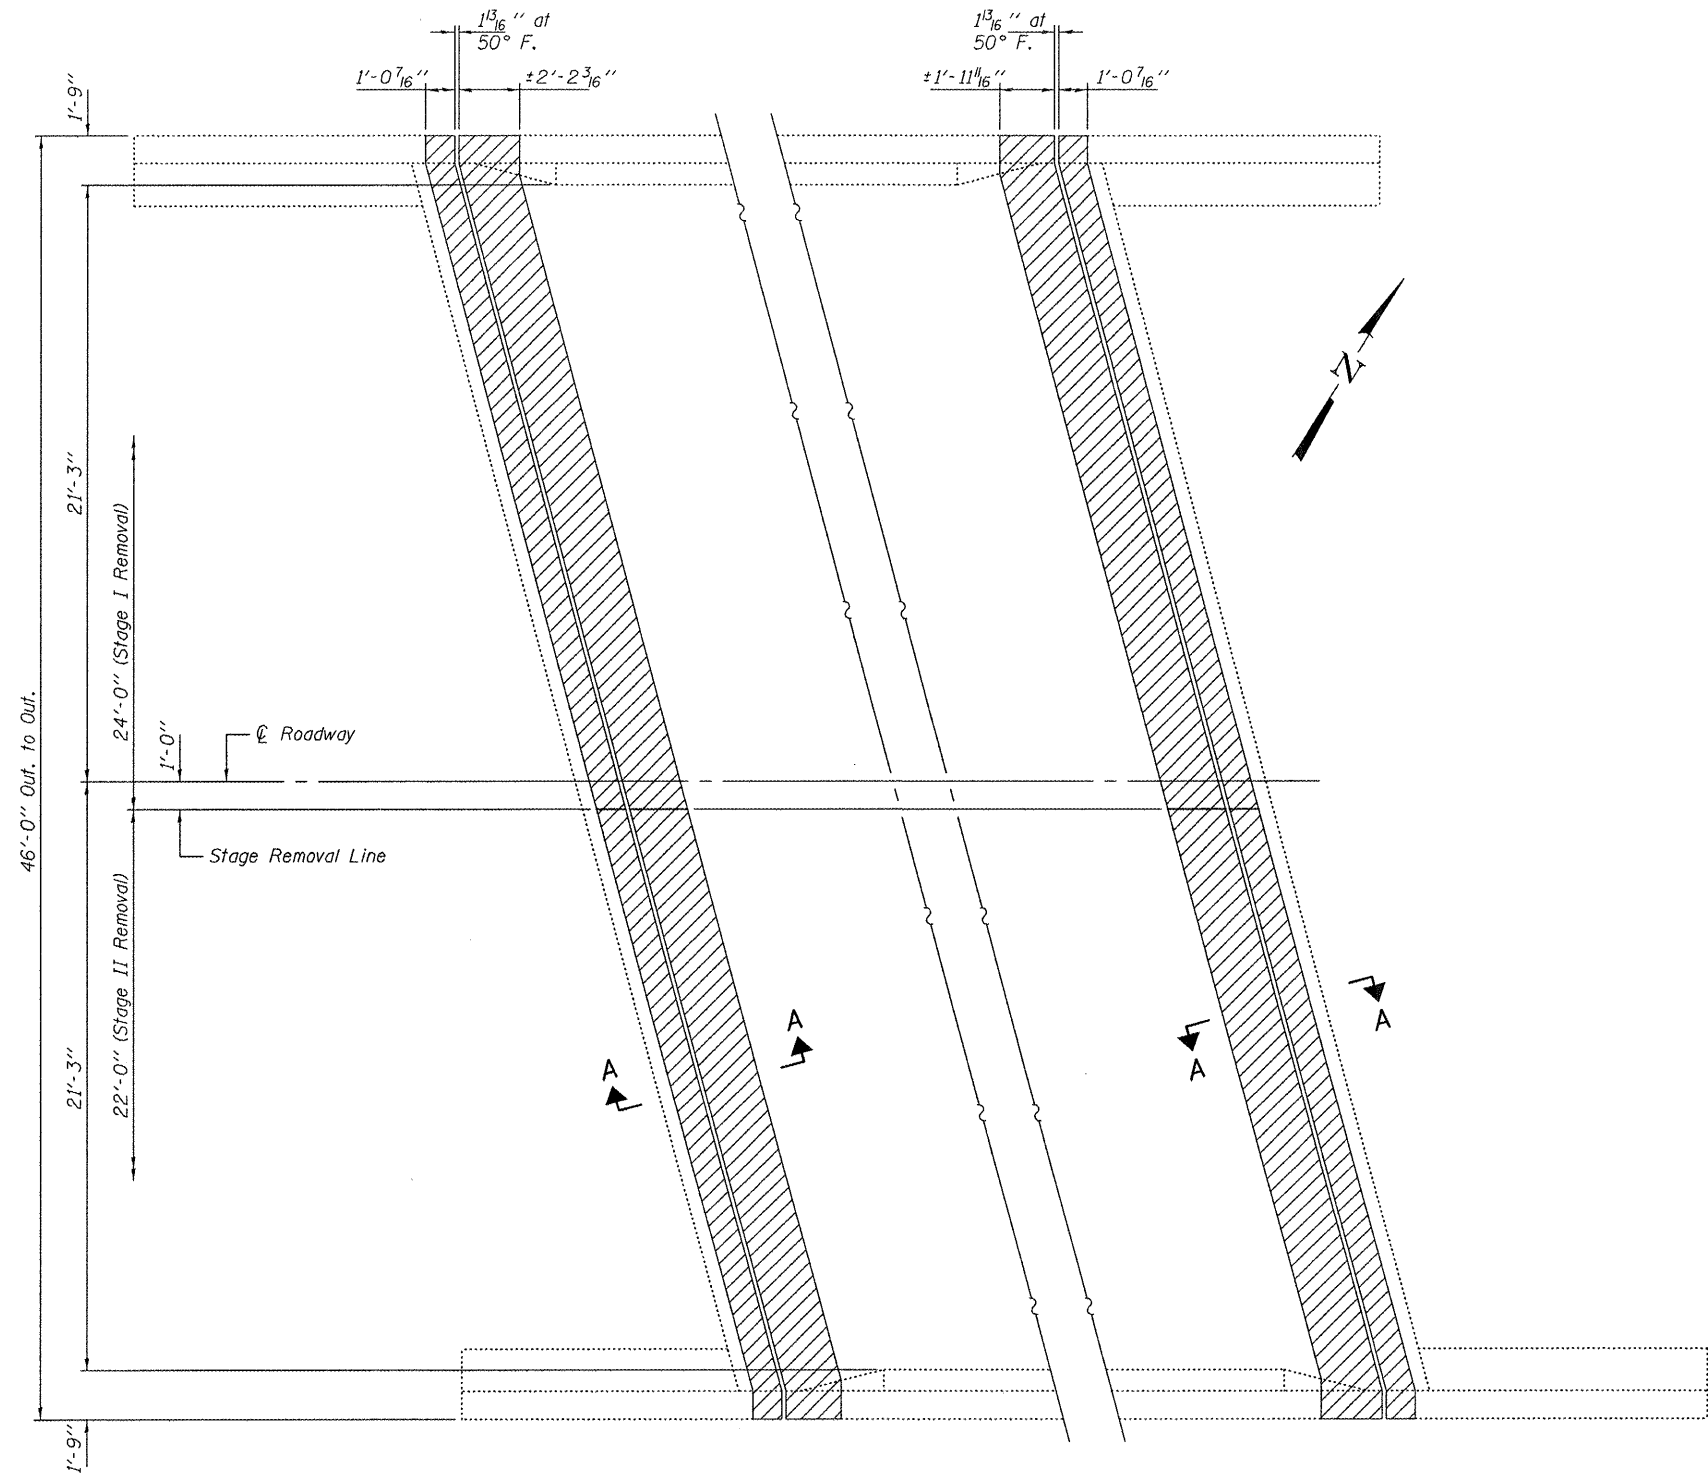

CONCRETE REMOVAL PLAN

DESIGNED - IJL
 CHECKED - ADY
 DRAWN - Kyle M. Steffen
 CHECKED - IJL ADY

EXAMINED *Jayne F. [Signature]*
 ACTING ENGINEER OF STRUCTURAL SERVICES
 PASSED *[Signature]*
 ACTING ENGINEER OF BRIDGES AND STRUCTURES

DATE - NOVEMBER 28, 2011

**STATE OF ILLINOIS
 DEPARTMENT OF TRANSPORTATION**

**CONCRETE REMOVAL DETAILS
 SN 075-0080**

SHEET NO. 2 OF 5 SHEETS

F.A.P. RTE.	SECTION	COUNTY	TOTAL SHEETS	SHEET NO.
321	104RS2, BR3;	PIKE	69	66
	105RS7, BR3, 4; 106RS6			
CONTRACT NO. 72E43				
ILLINOIS FED. AID PROJECT				