


**HMA PROFILE GRADE CHANGE DETAIL**  
EAST END

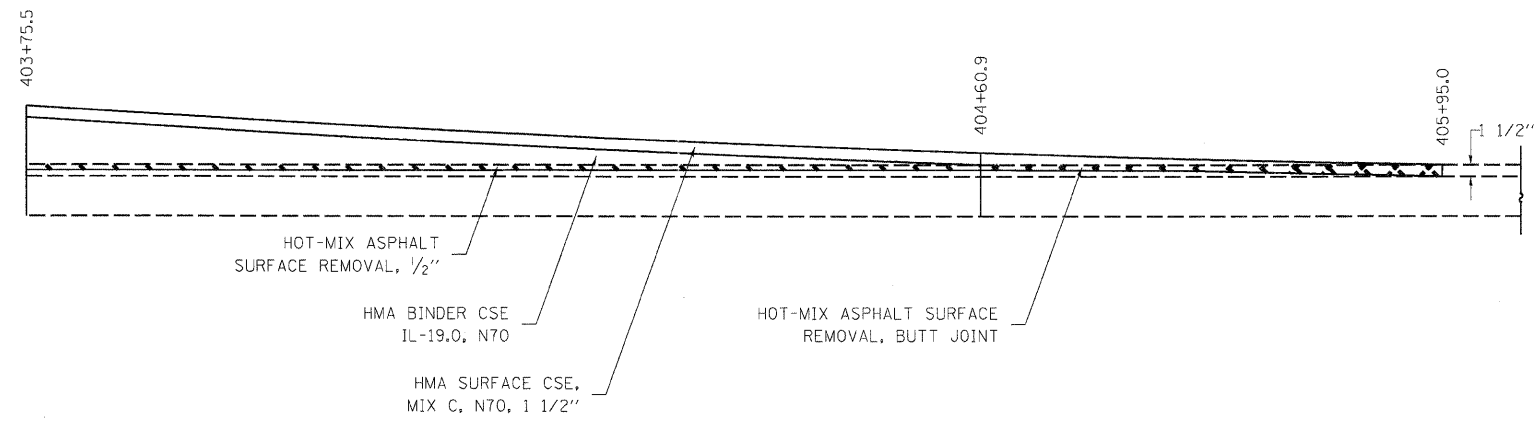

**HMA PROFILE GRADE CHANGE DETAIL**  
WEST END

PRINTED DATE: 10/25/2011  
FILE NAME: c:\projects\102511\102511.dwg



|                            |                  |           |
|----------------------------|------------------|-----------|
| USER NAME = #USER#         | DESIGNED -       | REVISED - |
|                            | DRAWN -          | REVISED - |
| PLOT SCALE = 1:2000' / IN. | CHECKED -        | REVISED - |
| PLOT DATE = 10/25/2011     | DATE - 3-23-2011 | REVISED - |

**STATE OF ILLINOIS  
DEPARTMENT OF TRANSPORTATION**

**PROFILE GRADE CHANGE/  
BUTT-JOINT DETAIL**

| F.A.P. RTE                   | SECTION                   | COUNTY | TOTAL SHEETS | SHEET NO |
|------------------------------|---------------------------|--------|--------------|----------|
| 823                          | (22,B2A)B-1 & (22,B2B)B-1 | WAYNE  | 85           | 39       |
| CONTRACT NO 74216            |                           |        |              |          |
| ILLINOIS FEDERAL AID PROJECT |                           |        |              |          |