


PRINTED DATE: 10/25/2011  
 FILE NAME: n:\projects\148\148\_148\_25 - 47\various design\work order\05\cadd\drawings\148\148\_25.XS.Ldgn

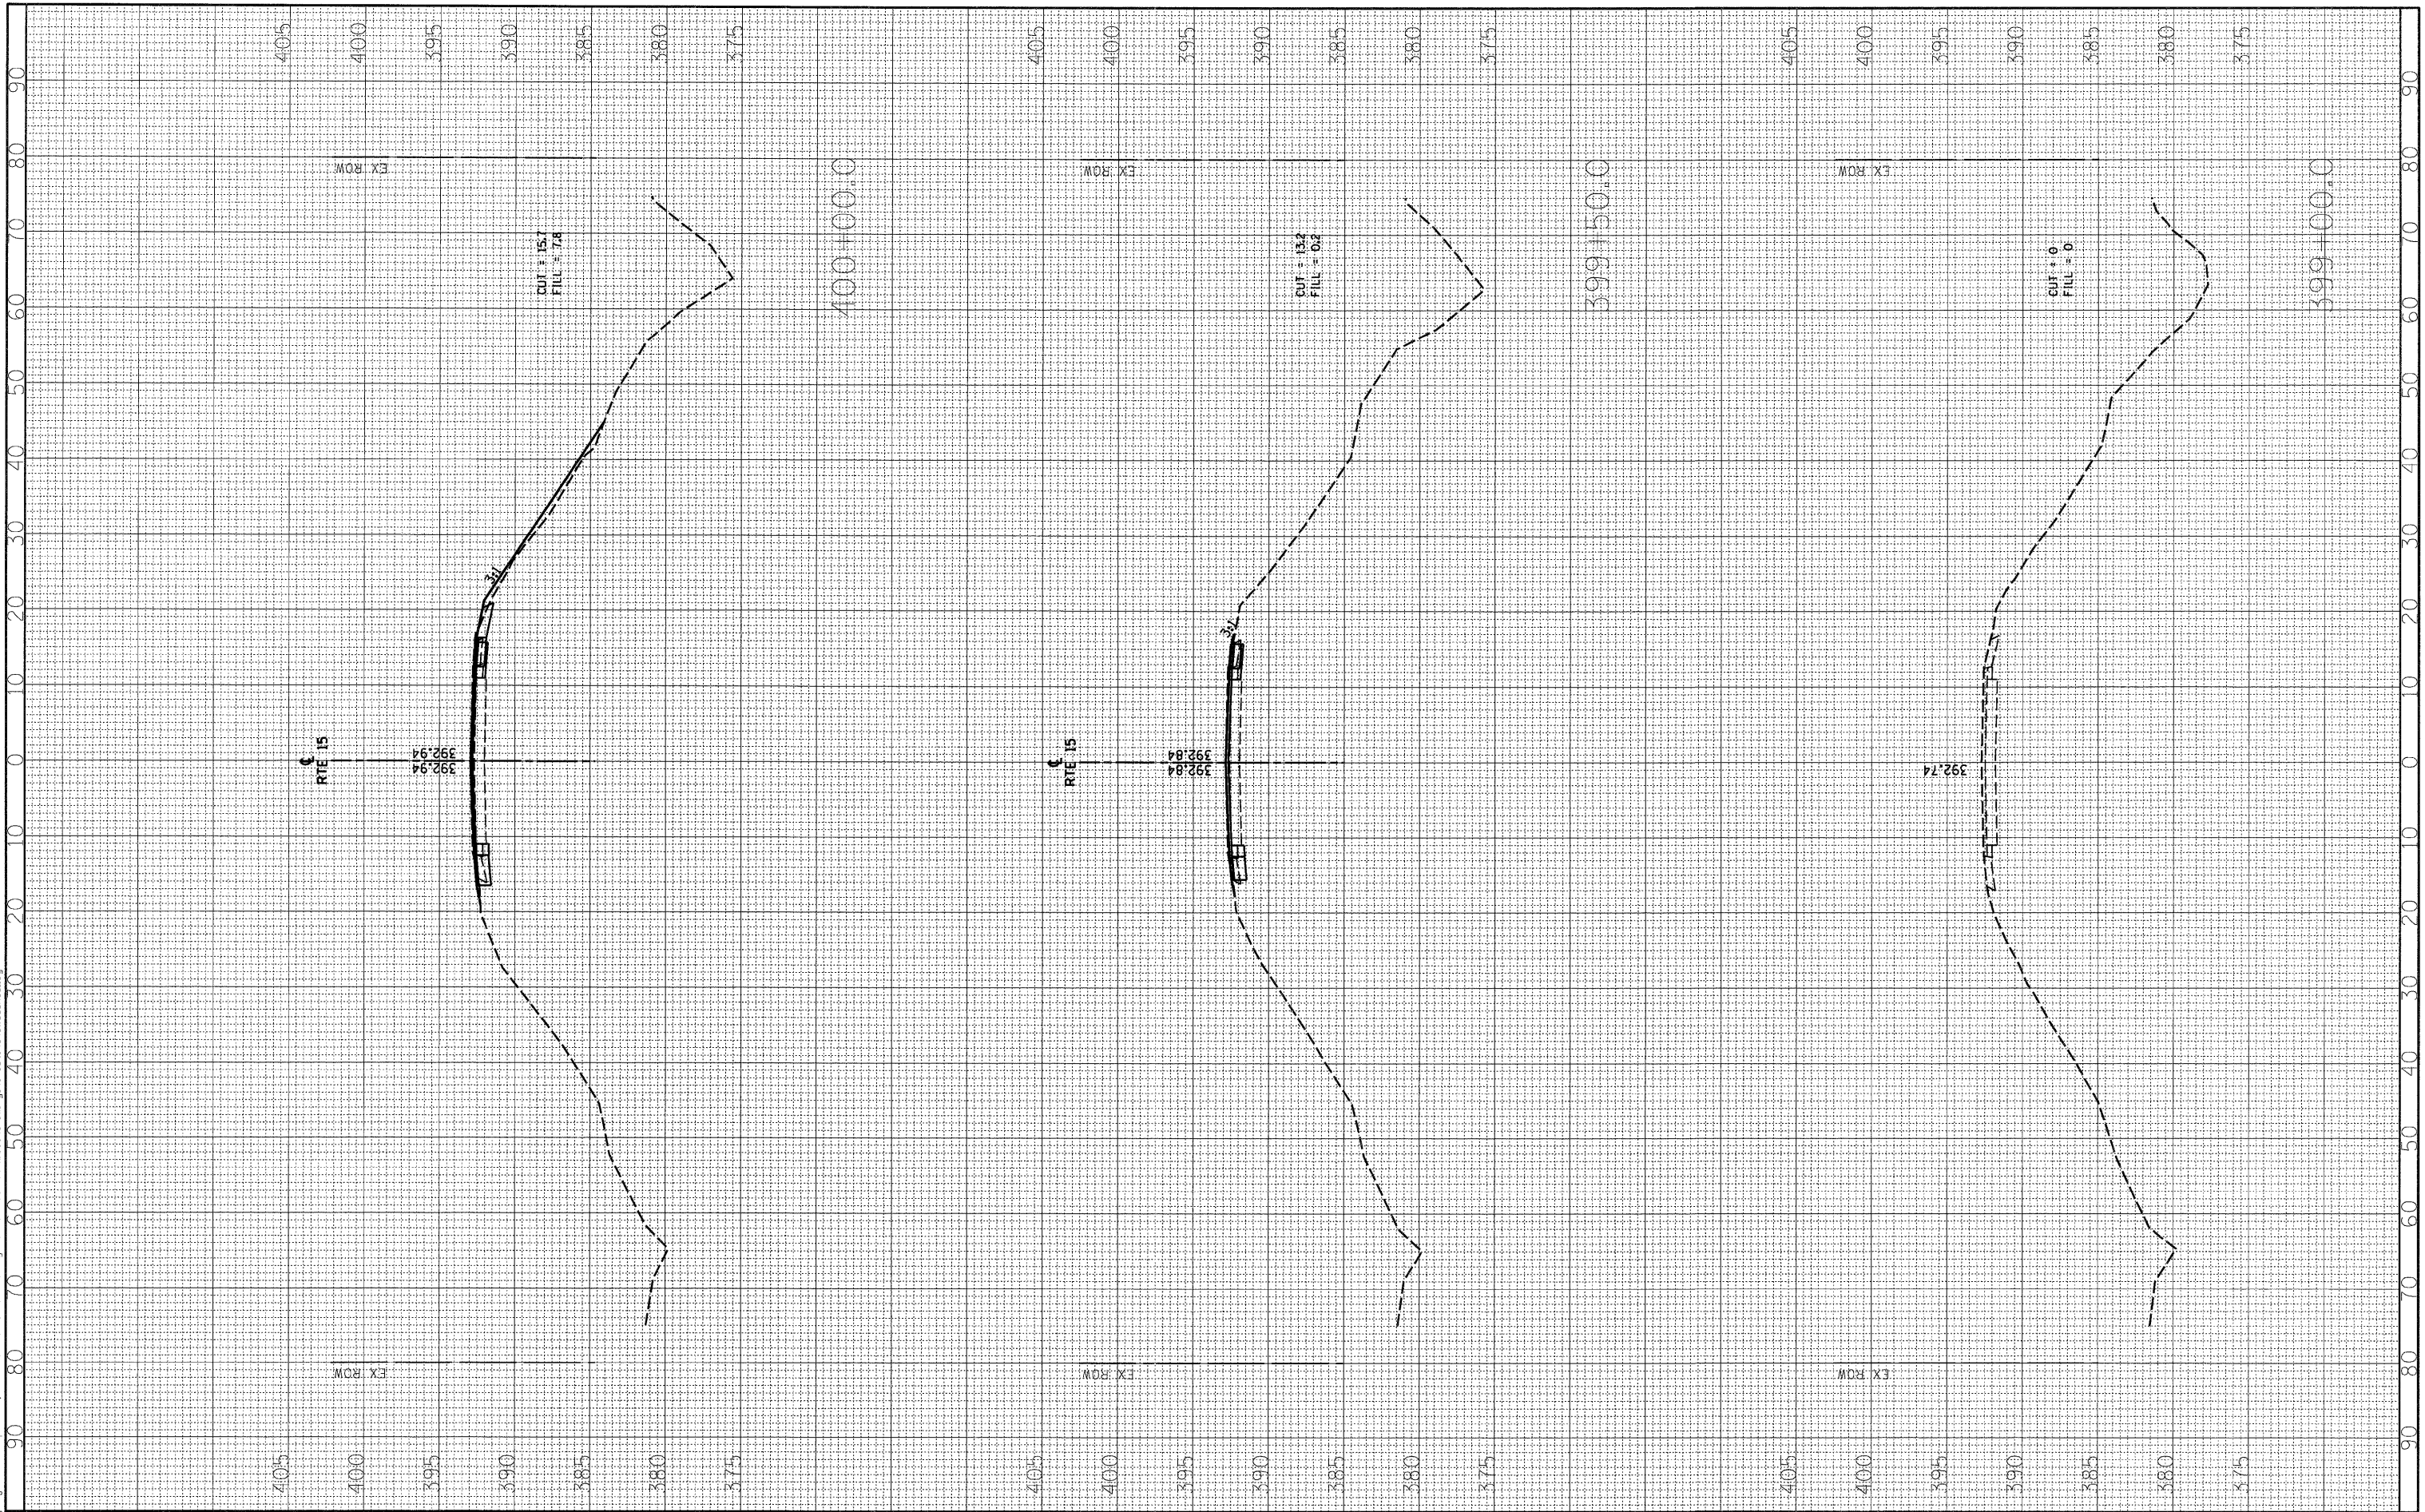

USER NAME = #USER#  
 PLOT SCALE = 10.0000' / IN.  
 PLOT DATE = 10/25/2011

DESIGNED - JEH  
 DRAWN - JEH  
 CHECKED - DF  
 DATE - 3-21-2011

REVISED -  
 REVISED -  
 REVISED -  
 REVISED -

STATE OF ILLINOIS  
 DEPARTMENT OF TRANSPORTATION

SN: 096-0074  
 MAINLINE CROSS SECTIONS  
 SCALE: 1"=10' 1"=5'  
 SHEET NO 1 OF 5 SHEETS  
 STA 399+00.0 TO STA 400+00.0

F.A.P. RTE	SECTION	COUNTY	TOTAL SHEETS	SHEET NO
823	(22.B2A)B-1 & (22.B2B)B-1	WAYNE	85	40
CONTRACT NO 74216				
ILLINOIS FEDERAL AID PROJECT				