


PRINTED DATE: 10/25/2011
 FILE NAME: n:\projects\101\p1b 148, item 25 - d7 various design\work order 08\cadd\drawings\sheet\39_W08_XS.dgn

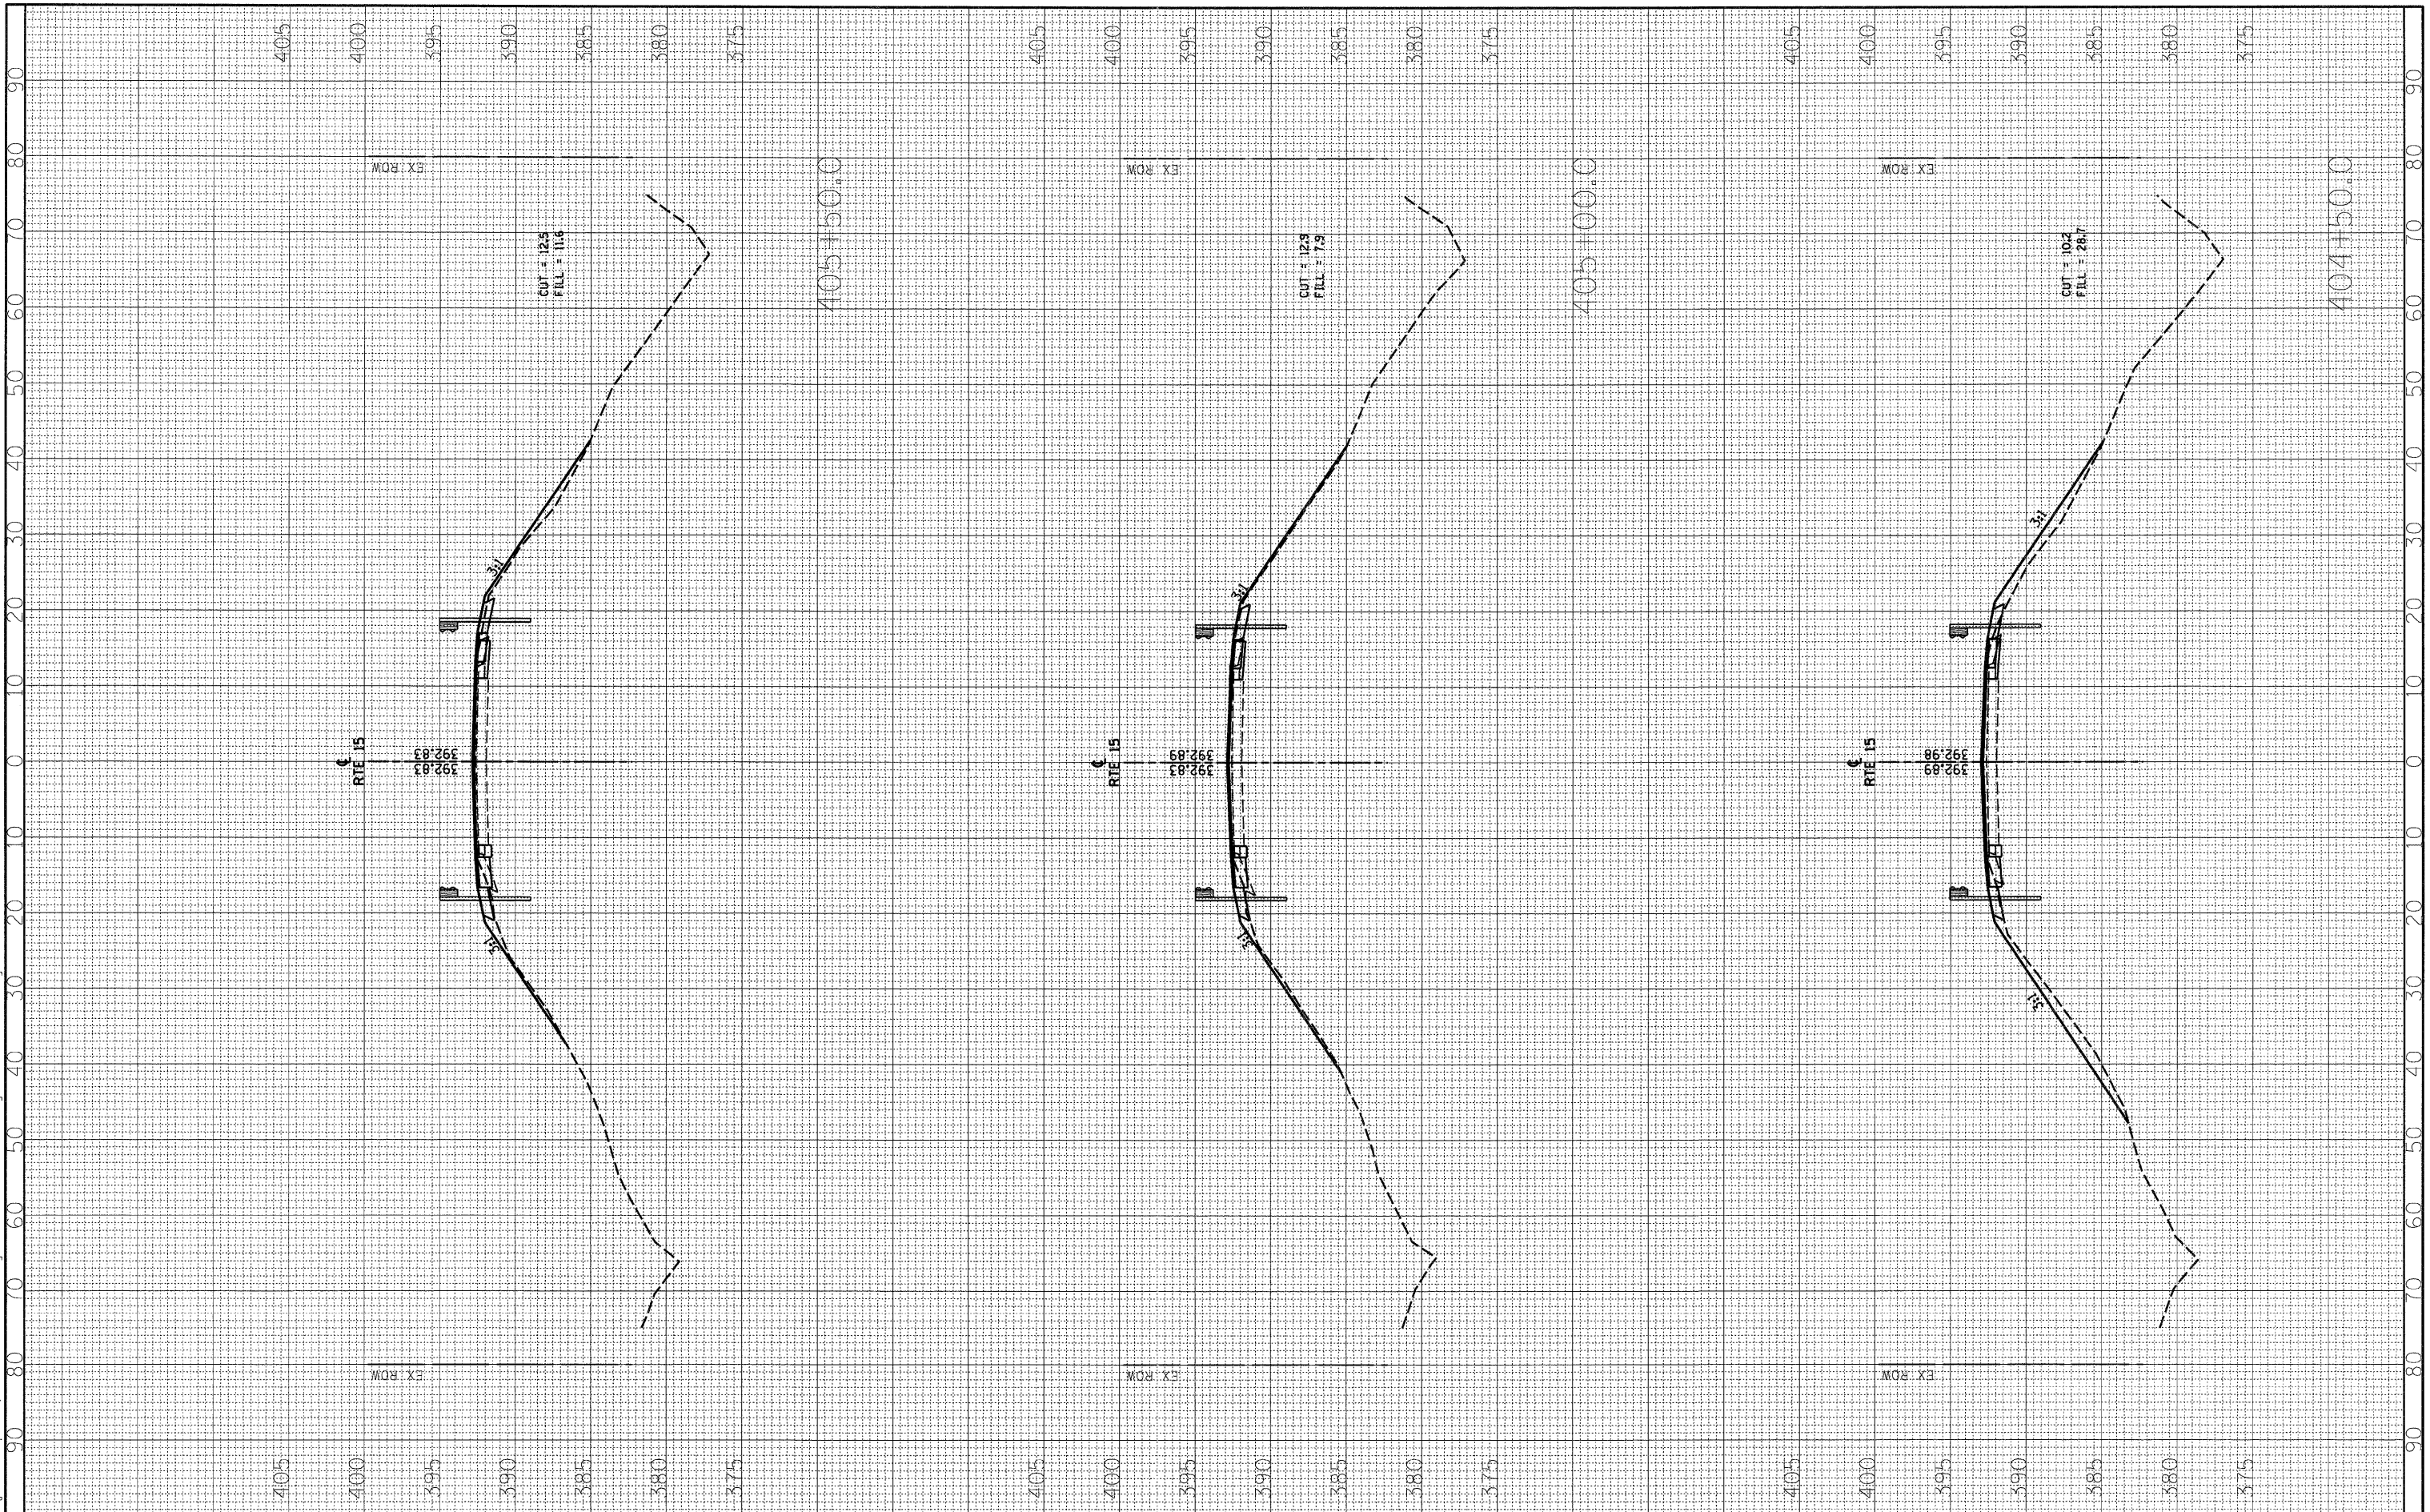

USER NAME = suser*	DESIGNED - JEH	REVISED -
PLOT SCALE = 10,0000' / IN.	DRAWN - JEH	REVISED -
PLOT DATE = 10/25/2011	CHECKED - DF	REVISED -
	DATE - 3-21-2011	REVISED -

STATE OF ILLINOIS
 DEPARTMENT OF TRANSPORTATION

SN: 096-0074
 MAINLINE CROSS SECTIONS
 SCALE: 1"=10' 1"=5'
 SHEET NO 4 OF 5 SHEETS
 STA 404+50.0 TO STA 405+50.0

F.A.P. RTE	SECTION	COUNTY	TOTAL SHEETS	SHEET NO
823	(22,B2A)B-1 & (22,B2B)B-1	WAYNE	85	43
CONTRACT NO 74216			ILLINOIS FEDERAL AID PROJECT	