



POT STA 417+48.32
PK NAIL

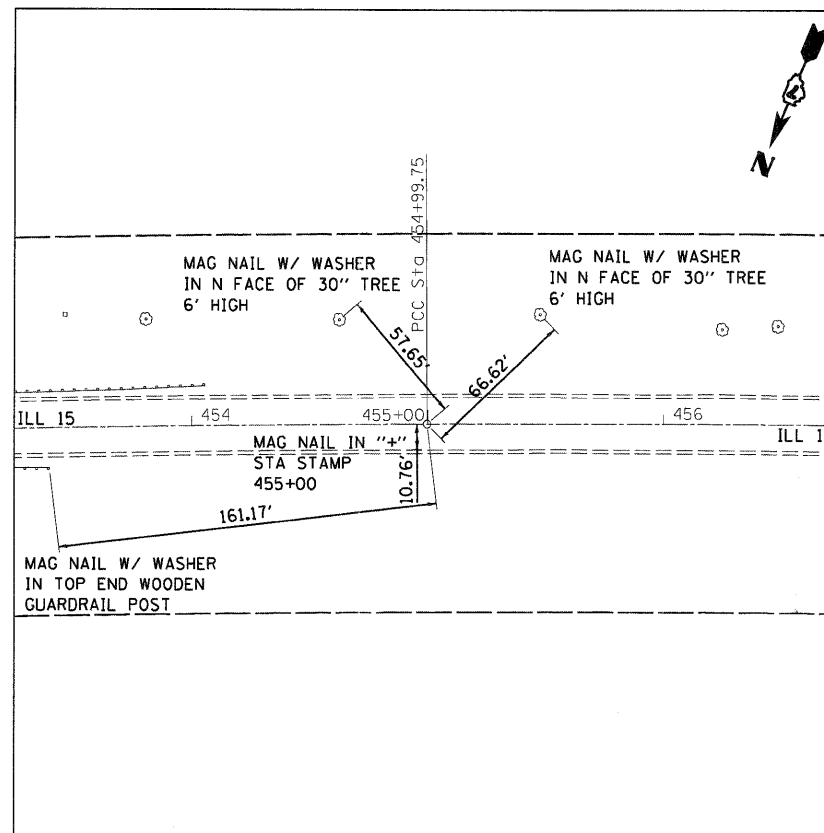

PCC STA 454+99.75
PK NAIL

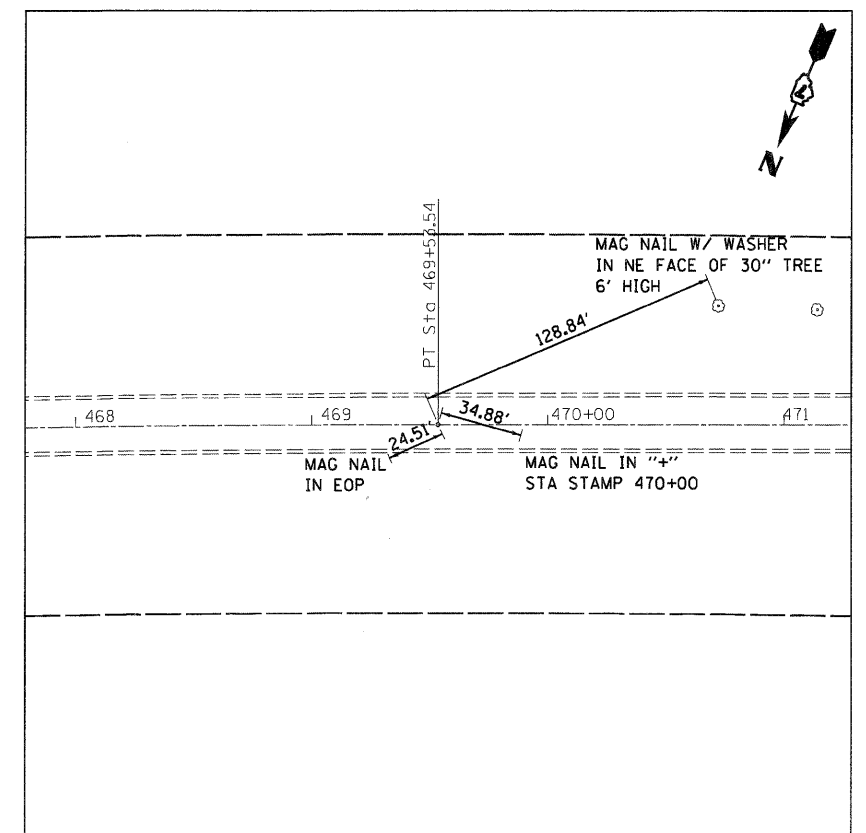

PT STA 469+53.54
PK NAIL

PRINTED DATE: 10/20/2011
 FILE NAME: m:\projects\146\146_110m_25 - 07 - various design\Work Order 05\CADD\Drawings\Sheets\48.W05.A1B.dgn



USER NAME = #USER#	DESIGNED - ---	REVISED -
PLOT SCALE = 40.0000' / IN.	DRAWN - ---	REVISED -
PLOT DATE = 10/20/2011	CHECKED - ---	REVISED -
	DATE = 3-23-2011	REVISED -

STATE OF ILLINOIS
DEPARTMENT OF TRANSPORTATION

SN: 096-0073
ALIGNMENT TIES AND BENCHMARKS

SCALE: 1"=40' SHEET NO -- OF --- SHEETS

F.A.P. RTE	SECTION	COUNTY	TOTAL SHEETS	SHEET NO
823	(22.B2A)B-1 & (22.B2B)B-1	WAYNE	85	48
CONTRACT NO 74216				
ILLINOIS FEDERAL AID PROJECT				