



LEGEND

- TRAFFIC SIGNAL
- SIGN
- ▬ TEMPORARY CONCRETE BARRIER
- ⊗ IMPACT ATTENUATOR, TEMPORARY
- ➔ DIRECTION OF TRAFFIC
- ⌄ TYPE III BARRICADE
- ▨ DOUBLE VERTICAL PANEL
- ▨ PCC BASE COURSE WIDENING

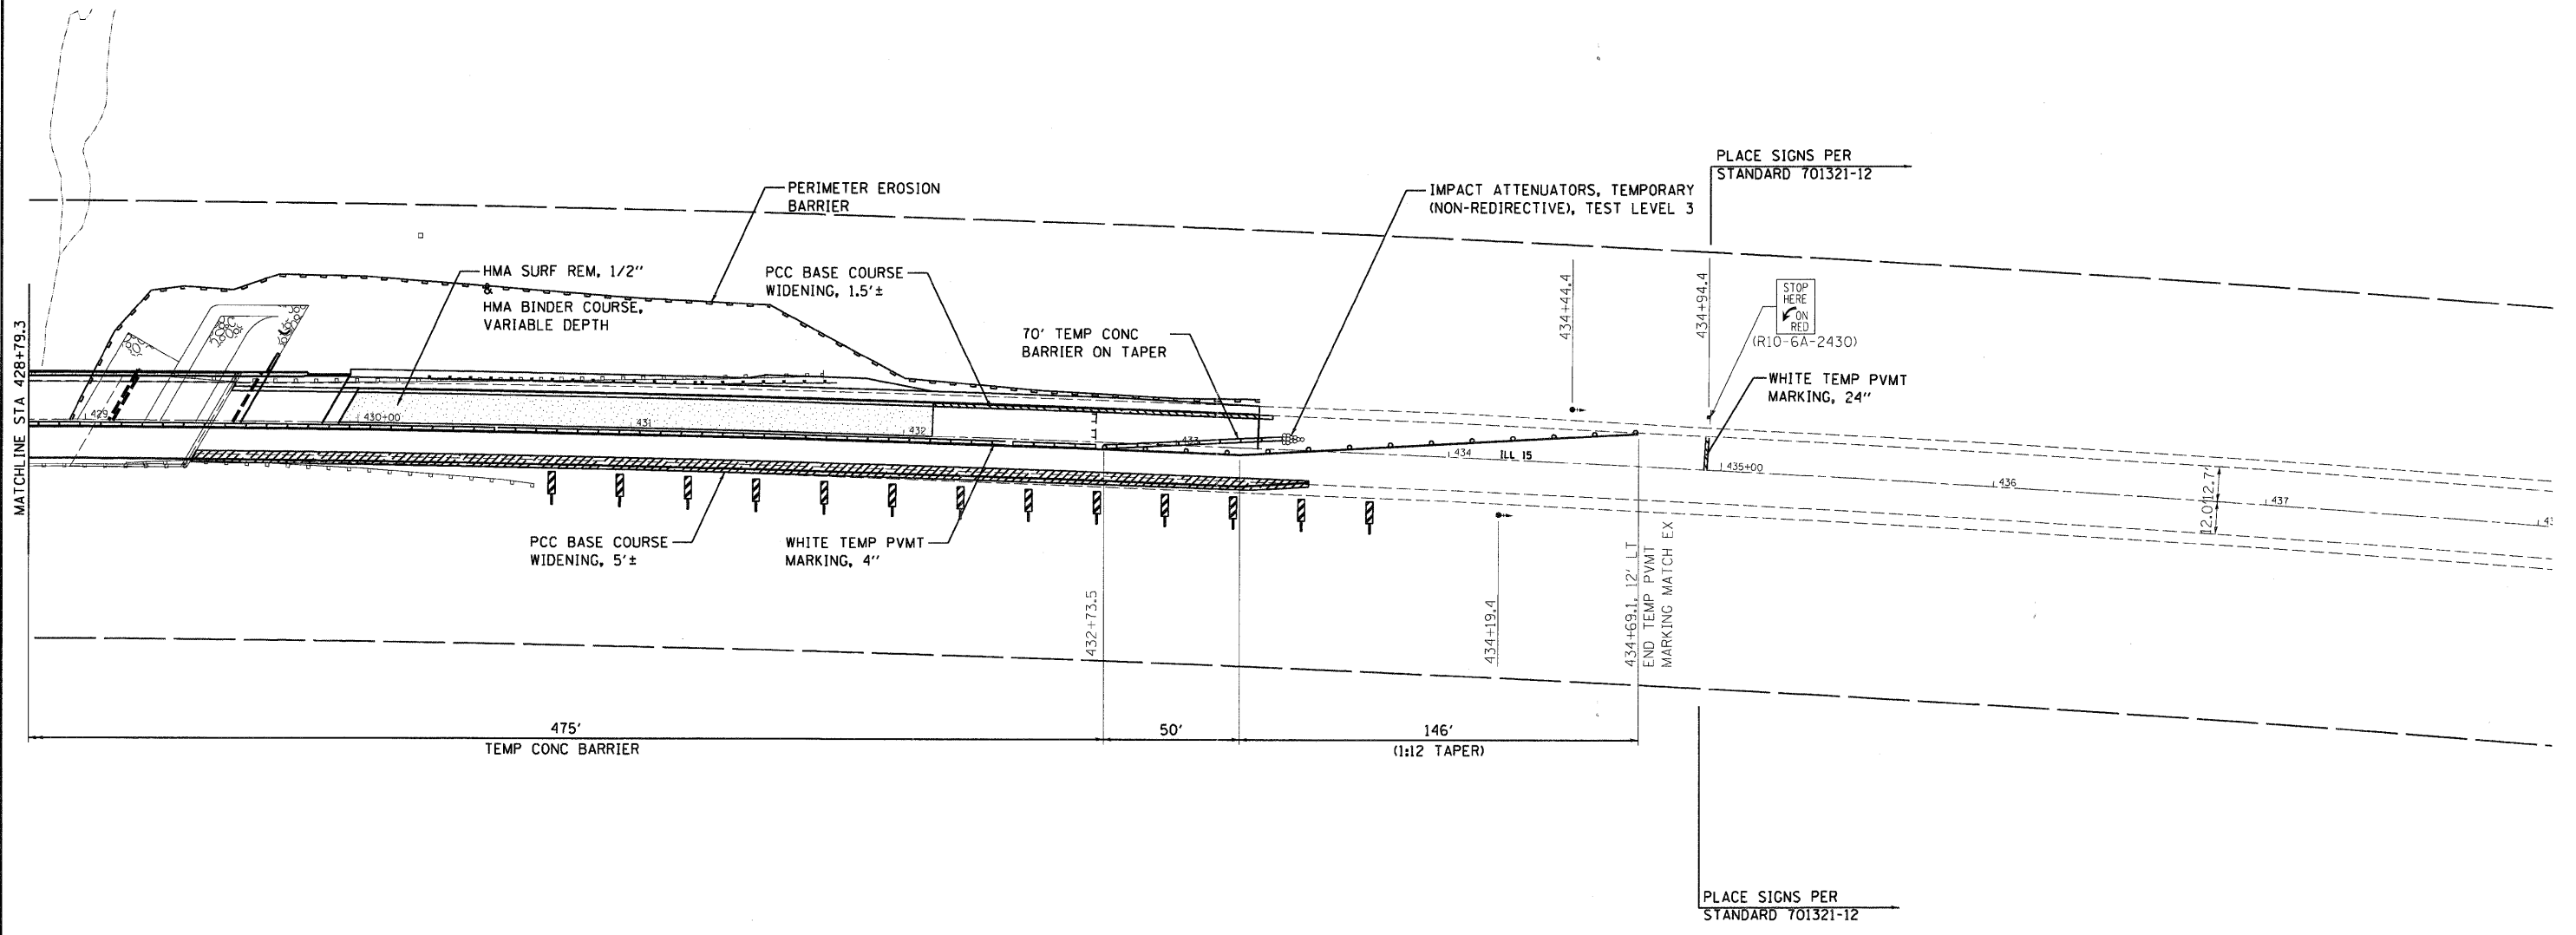

PRINTED DATE: 10/20/2011
 FILE NAME: m:\projects\146\146.dwg

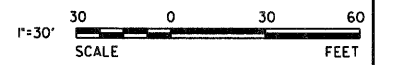

USER NAME = *USER*	DESIGNED - JEH	REVISED -
DRAWN - JEH	CHECKED - DF	DATE - 3-23-2011
PLOT SCALE = 30,0000' / IN.		
PLOT DATE = 10/20/2011		

STATE OF ILLINOIS
DEPARTMENT OF TRANSPORTATION

SN: 096-0073
STAGE I CONSTRUCTION

SCALE: 1"=30' SHEET NO 1 OF 2 SHEETS STA 428+79.30 TO STA 425+94.34

F.A.P. RTE.	SECTION	COUNTY	TOTAL SHEETS	SHEET NO
823	(22,B2A)B-1 & (22,B2B)B-1	WAYNE	85	53
CONTRACT NO 74216				
ILLINOIS FEDERAL AID PROJECT				