


HMA PROFILE GRADE CHANGE DETAIL
EAST END

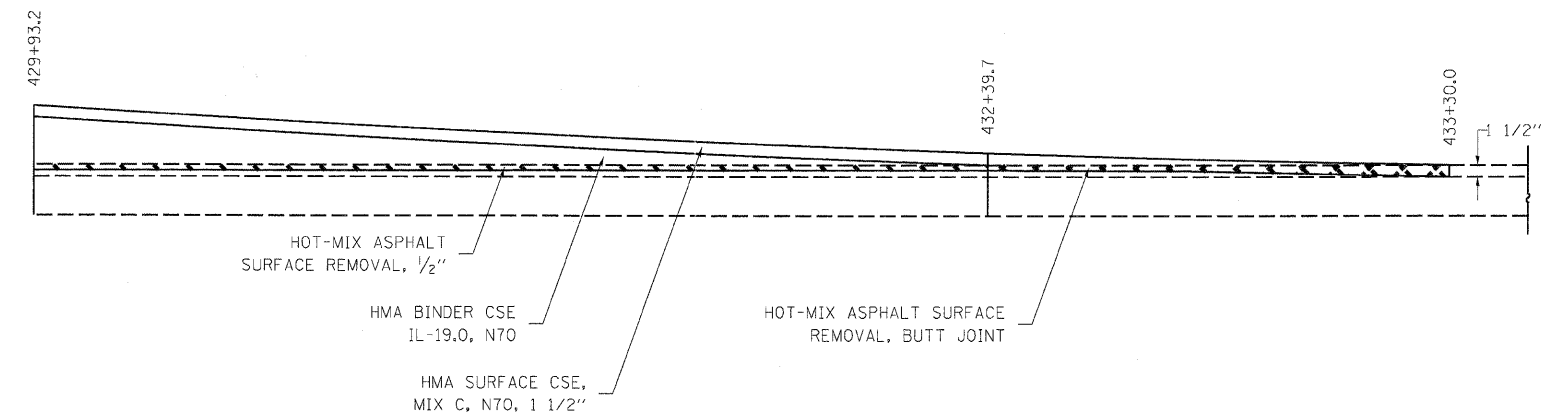

HMA PROFILE GRADE CHANGE DETAIL
WEST END

PRINTED DATE: 10/20/2011
 FILE NAME: c:\projects\148\148.dwg



USER NAME = #USER#	DESIGNED -	REVISED -
PLOT SCALE = 1.0000' / IN.	DRAWN -	REVISED -
PLOT DATE = 10/20/2011	CHECKED -	REVISED -
	DATE - 3-23-2011	REVISED -

STATE OF ILLINOIS
DEPARTMENT OF TRANSPORTATION

**GRADE PROFILE CHANGE/
 BUTT-JOINT DETAIL**

F.A.P. RTE	SECTION	COUNTY	TOTAL SHEETS	SHEET NO
823	(22.B2A)B-1 & (22.B2B)B-1	WAYNE	85	80
CONTRACT NO 74216				
ILLINOIS FEDERAL AID PROJECT				