


PRINTED DATE: 10/20/2011
 FILE NAME: c:\projects\11011011\11011011.dwg

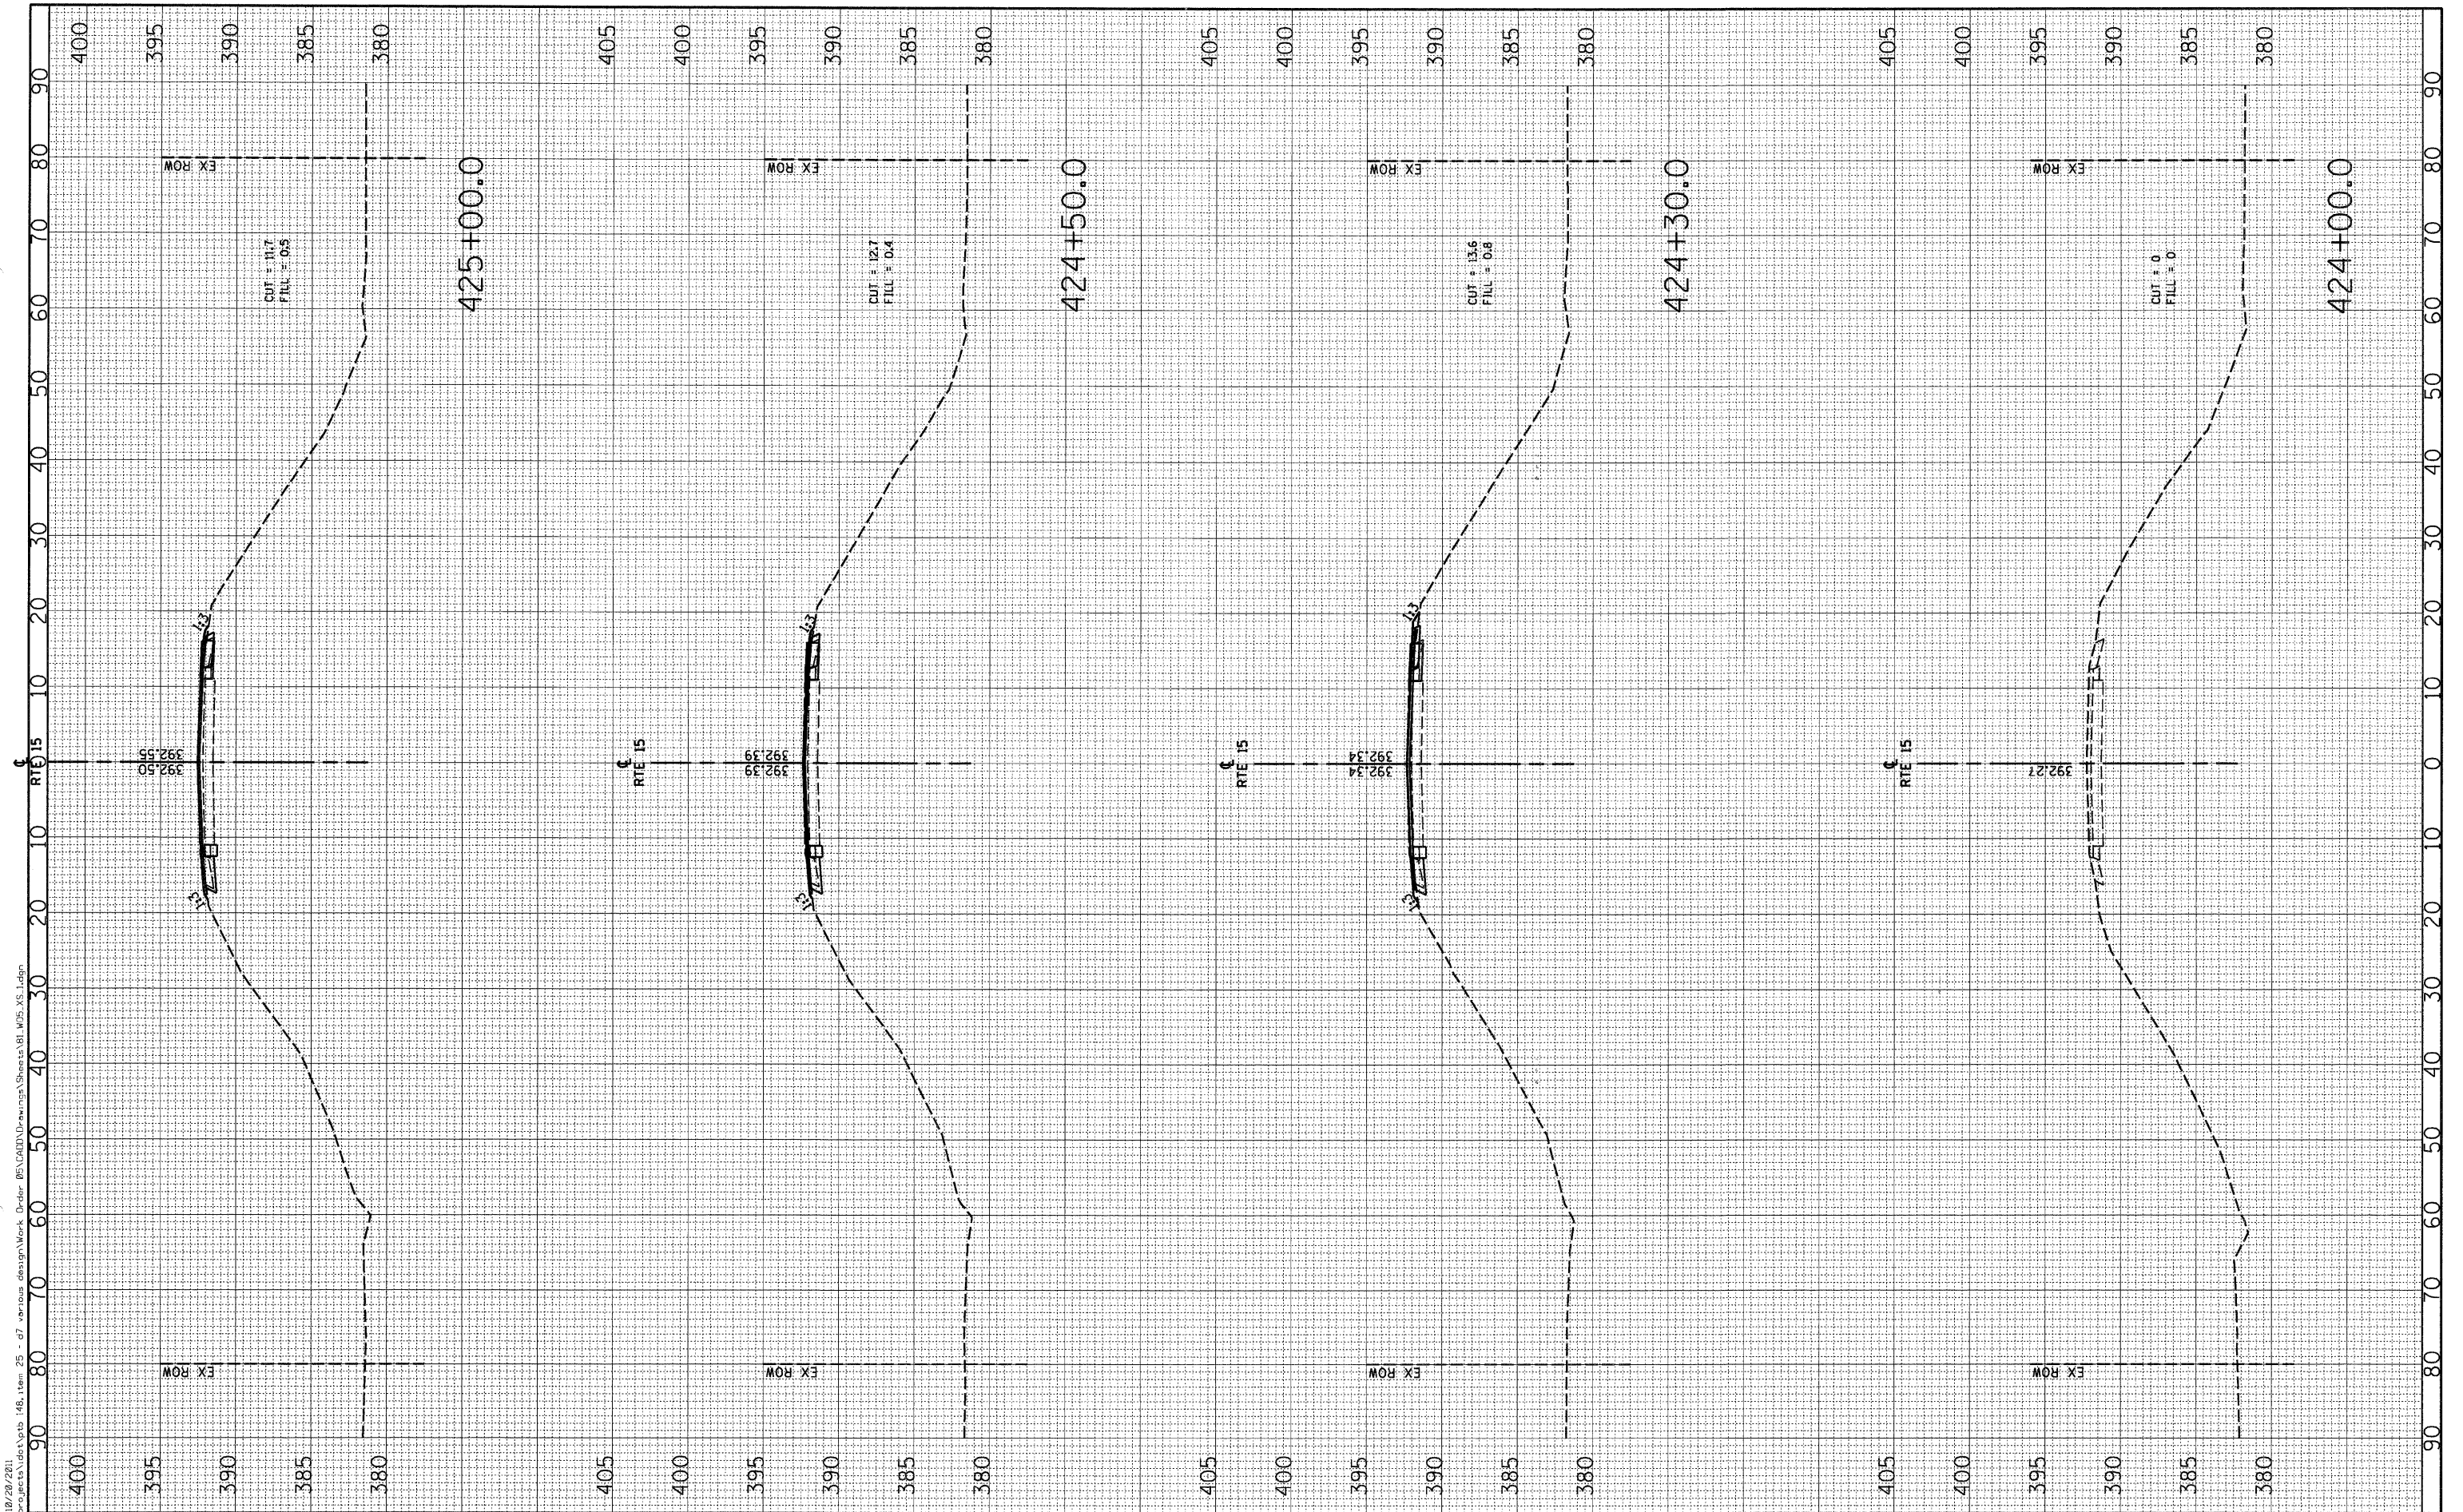

USER NAME = #USER#
 PLOT SCALE = 1/8" = 1' IN.
 PLOT DATE = 10/20/2011

DESIGNED - JEH
 DRAWN - JEH
 CHECKED - DF
 DATE - 8-23-2011

REVISED -
 REVISED -
 REVISED -
 REVISED -

STATE OF ILLINOIS
 DEPARTMENT OF TRANSPORTATION

SN: 096-0073
 MAINLINE CROSS SECTIONS

SCALE: 1"=10' 1"V=5'

424+00.0 425+00.0

F.A.P. RTE	SECTION	COUNTY	TOTAL SHEETS	SHEET NO
823	(22,B2A)B-1 & (22,B2B)B-1	WAYNE	85	81
CONTRACT NO 74216				
ILLINOIS FEDERAL AID PROJECT				