



**RAMP A (FAYETTE AVENUE)**  
**EXISTING SUPERELEVATED SECTION**  
 STA 10+65.00 TO STA 15+48.83

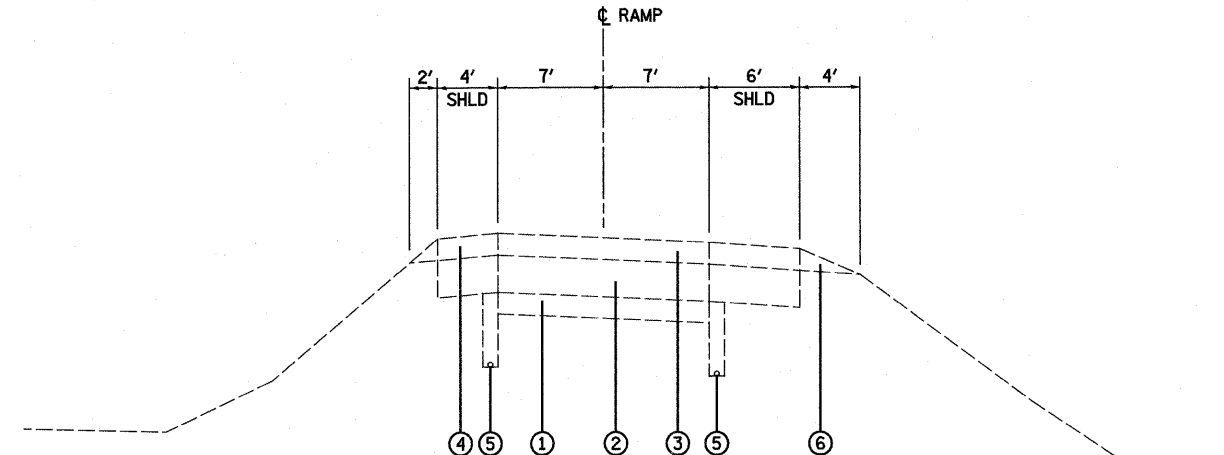

**RAMP C (FAYETTE AVE)**  
**EXISTING SUPERELEVATED SECTION**  
 STA 8+59.79 TO STA 11+00.00

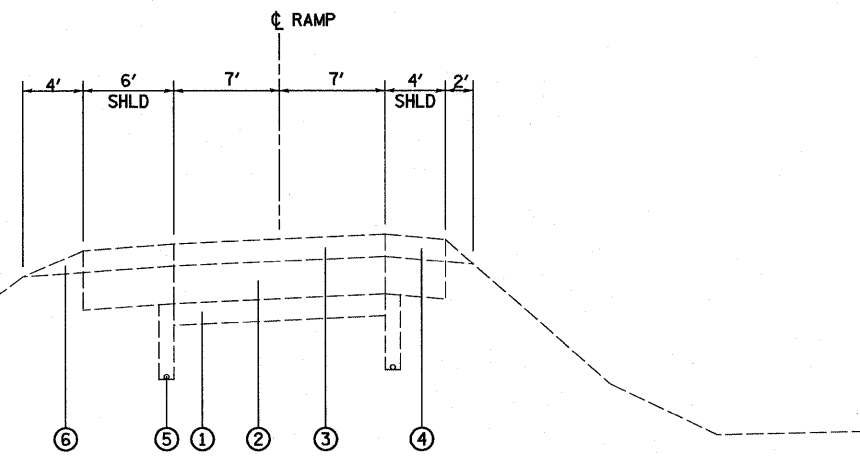

**RAMP B (FAYETTE AVENUE)**  
**EXISTING SUPERELEVATED SECTION**  
 STA 0+00.00 TO STA 5+60.00

**LEGEND**

- ① EXISTING SUB-BASE GRANULAR MATERIAL, TYPE A 6"
- ② EXISTING PCC PAVEMENT 10" (w/LONG METAL JT & PAVT FABRIC)
- ③ EXISTING ASPHALT RESURFACING 6"±
- ④ EXISTING PAVED SHOULDER
- ⑤ EXISTING PIPE UNDERDRAINS
- ⑥ EXISTING AGGREGATE SHOULDERS
- ⑦ EXISTING CURB OR CURB & GUTTER
- ⑧ EXISTING STABILIZED SUB-BASE 4"
- ⑨ EXISTING PCC PAVEMENT 9 1/4 " (HINGE JOINTED)

FILE NAME =	USER NAME = lnda	DESIGNED - JWS	REVISED -	<b>STATE OF ILLINOIS</b> <b>DEPARTMENT OF TRANSPORTATION</b>	<b>EXISTING TYPICAL SECTIONS - FAYETTE AVENUE</b>			F.A.I. RTE.	SECTION	COUNTY	TOTAL SHEETS	SHEET NO.
#FILE#	PLOT SCALE = 100.0000' / IN.	DRAWN - MAB	REVISED -					57/70	(25-3,4R)	EFFINGHAM	1098	10
	PLOT DATE = 3/17/2011	CHECKED - BRM	REVISED -		SCALE: 1"=50'	SHEET NO. 2 OF 5 SHEETS	STA.	TO STA.	<b>CONTRACT NO. 74299</b>			
		DATE - 6-12-08	REVISED -		<small>FED. ROAD DIST. NO. (ILLINOIS) FED. AID PROJECT</small>							