




TRAVERSE/P.O.T. NUMBER 418
STA 2261+14.97

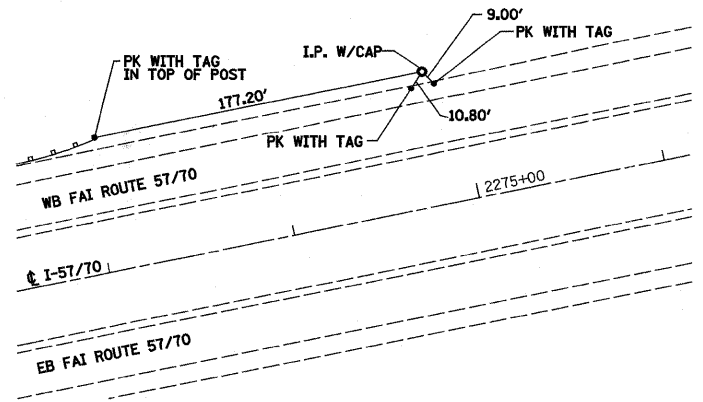


TRAVERSE/P.O.T. NUMBER 417
STA 2274+83.68

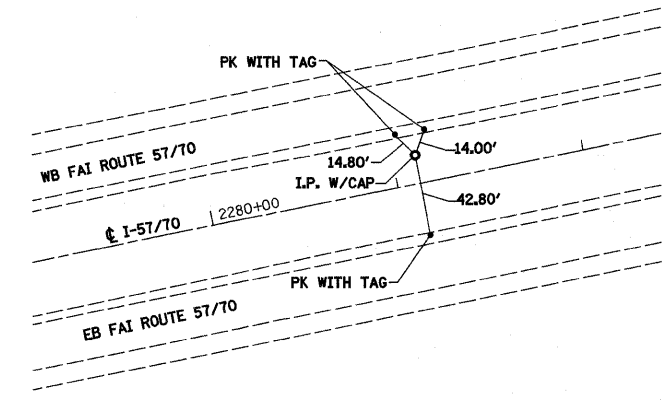


TRAVERSE/P.O.T. NUMBER 416
STA 2281+12.28

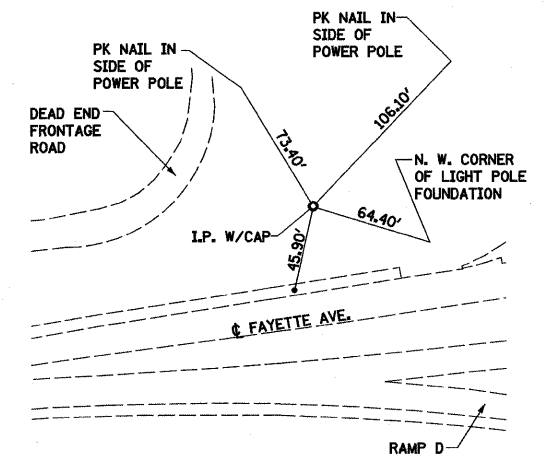

TRAVERSE/P.O.T. NUMBER 53
STA 41+70.51

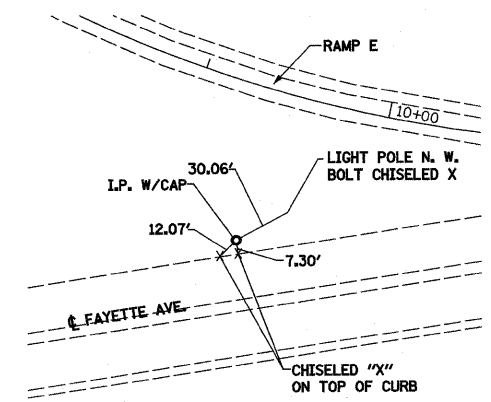

TRAVERSE/P.O.T. NUMBER 51
STA 56+21.32

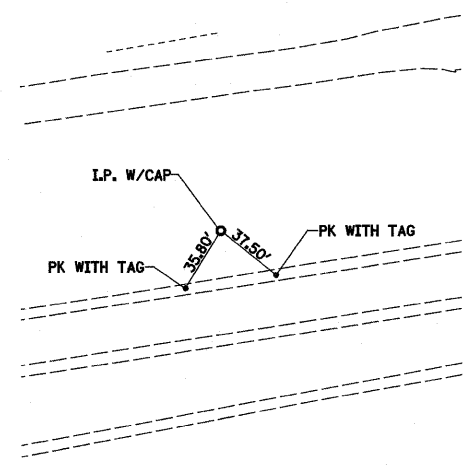

TRAVERSE/P.O.T. NUMBER 50
STA 65+35.71

FILE NAME =
S:\Project\74299\74299\74299\74299\74299.dwg

USER NAME = linda
PLOT SCALE = 200.0000' / IN.
PLOT DATE = 3/17/2011

DESIGNED - JWS
DRAWN - PDB
CHECKED - BRM
DATE - 1-27-09

REVISED -
REVISED -
REVISED -
REVISED -

**STATE OF ILLINOIS
DEPARTMENT OF TRANSPORTATION**

TIE POINTS, FAI ROUTES 57/70

SCALE: 1"=100' SHEET NO. 13 OF 13 SHEETS STA TO STA

F.A.I. RTE.	SECTION	COUNTY	TOTAL SHEETS	SHEET NO.
57/70	(25-3,4)R	EFFINGHAM	1098	52
FED. ROAD DIST. NO. ILLINOIS FED. AID PROJECT			CONTRACT NO. 74299	