
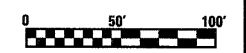


- LEGEND**
- TEMPORARY PCC PAVEMENT
  - SIGN
  - DIRECTION OF TRAFFIC
  - TYPE II BARRICADES OR DRUMS WITH MONO-DIRECTIONAL STEADY BURNING LIGHTS
  - VERTICAL PANEL
  - TYPE III BARRICADE WITH FLASHING LIGHTS

- NOTES: PRE-STAGE 1**
1. MAINTAIN TRAFFIC ON EXISTING PAVEMENT. ONE LANE OF TRAFFIC IN EACH DIRECTION MAY BE CLOSED FOR WIDENING OPERATIONS DURING OFF-PEAK HOURS ONLY. ALL TRAFFIC CONTROL DEVICES SHALL BE PULLED BACK TO THE SHOULDER AREA AT ALL OTHER TIMES.
  2. INSTALL APPROPRIATE TRAFFIC CONTROL AND PROTECTION AS DIRECTED BY THE ENGINEER.
  3. CONSTRUCT WIDENING WITH TEMPORARY PAVEMENT AS INDICATED.
  4. REMOVE AND REINSTALL EXISTING GUARDRAIL WHERE INDICATED.
  5. PRE-STAGE 1 TRAFFIC CONTROL SHOWN ON THE PLANS DEPICT PLACEMENT OF DEVICES DURING PEAK HOURS.

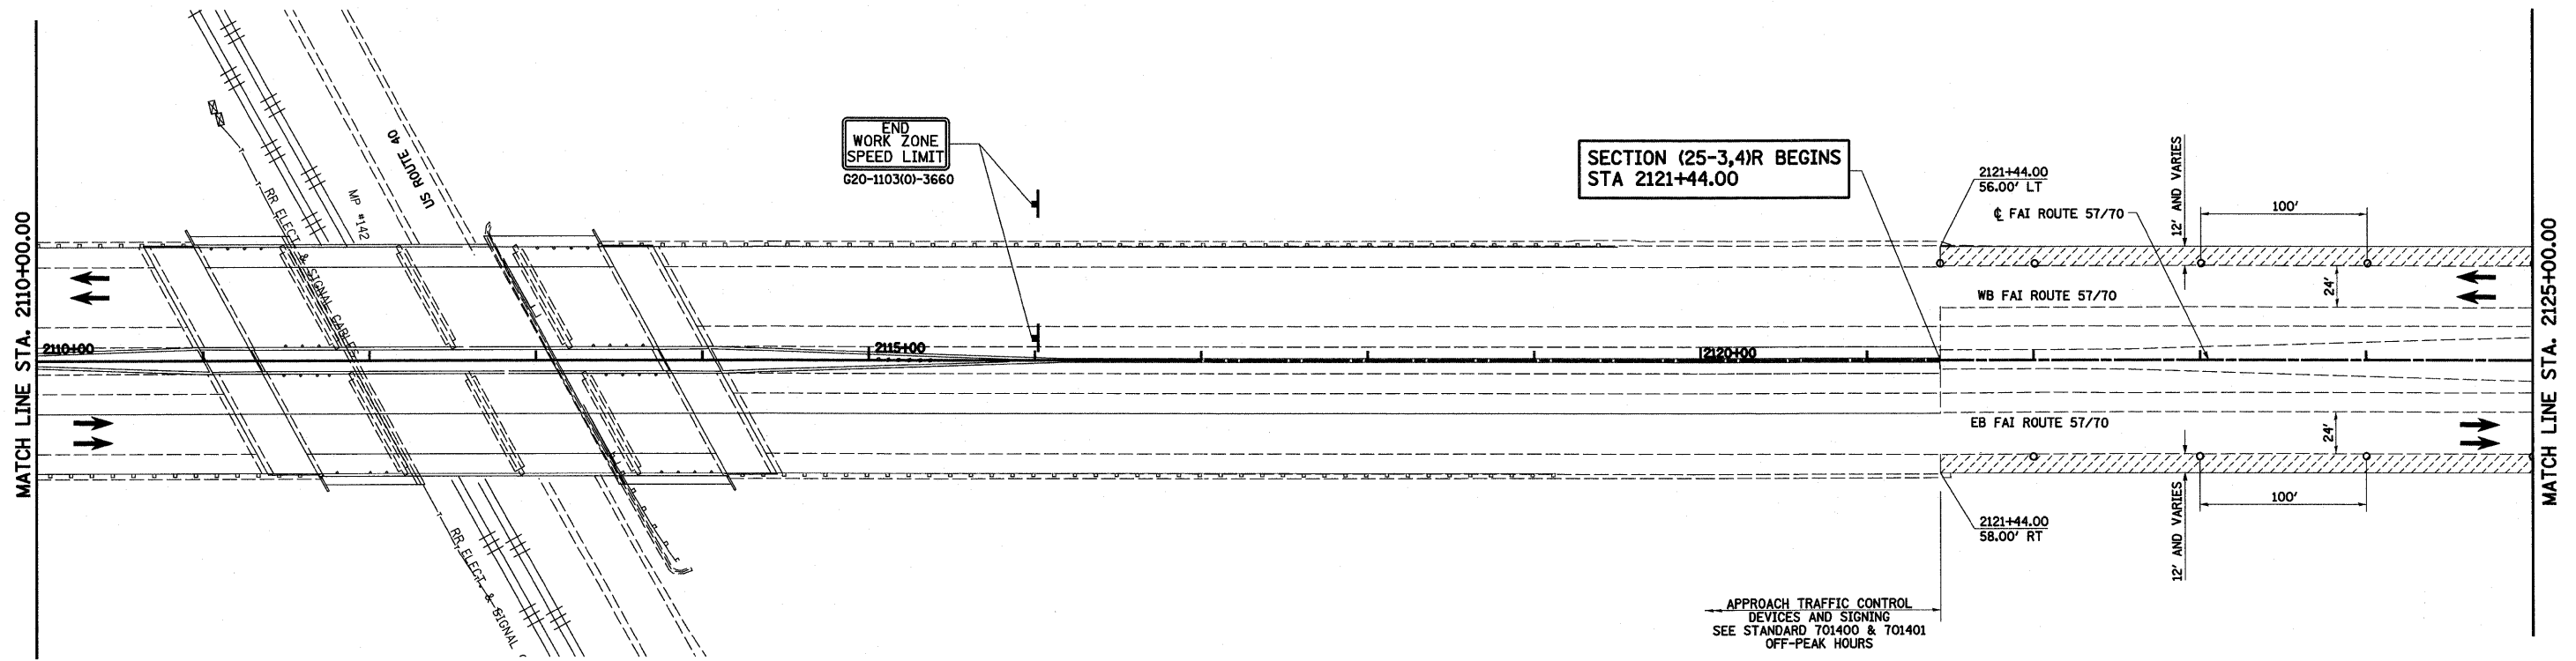

|  |                     |                |           |   |   |                |           |   |              |           |      |    |
|--|---------------------|----------------|-----------|---|---|----------------|-----------|---|--------------|-----------|------|----|
| FILE NAME =  | USER NAME = bseubel | DESIGNED - ESW | REVISED - | <b>STATE OF ILLINOIS<br/>DEPARTMENT OF TRANSPORTATION</b> | <b>MAINTENANCE OF TRAFFIC, PRE-STAGE 1, FAI ROUTE 57/70</b> | F.A.I. RTE.    | SECTION   | COUNTY  | TOTAL SHEETS | SHEET NO. |      |    |
| S:\Projects\403-00072-57-TD\dgn\ML_Keller\m01_PS.dgn |                     |                |           |   |   | DRAWN - PDB    | REVISED - | 57/70   | (25-3,4)R    | EFFINGHAM | 1098 | 91 |
| PLOT SCALE = 1/80,000 / IN.                          |                     |                |           |   |   | CHECKED - BRM  | REVISED - | CONTRACT NO. 74299                            |              |           |      |    |
| PLOT DATE = 3/18/2011                                |                     |                |           |   |   | DATE - 4-28-08 | REVISED - | FED. ROAD DIST. NO. ILLINOIS FED. AID PROJECT |              |           |      |    |