


DATE	
BY	
FINAL SURVEY	
TEMPLATE	
NOTE BOOK	
AREAS CHECKED	
NO.	

DATE	
BY	
ORIGINAL SURVEY	
TEMPLATE	
NOTE BOOK	
AREAS CHECKED	
NO.	

LEGEND

- TEMPORARY PCC PAVEMENT
- REMOVAL
- DRUM
- TEMPORARY CONCRETE BARRIER
- DIRECTION OF TRAFFIC

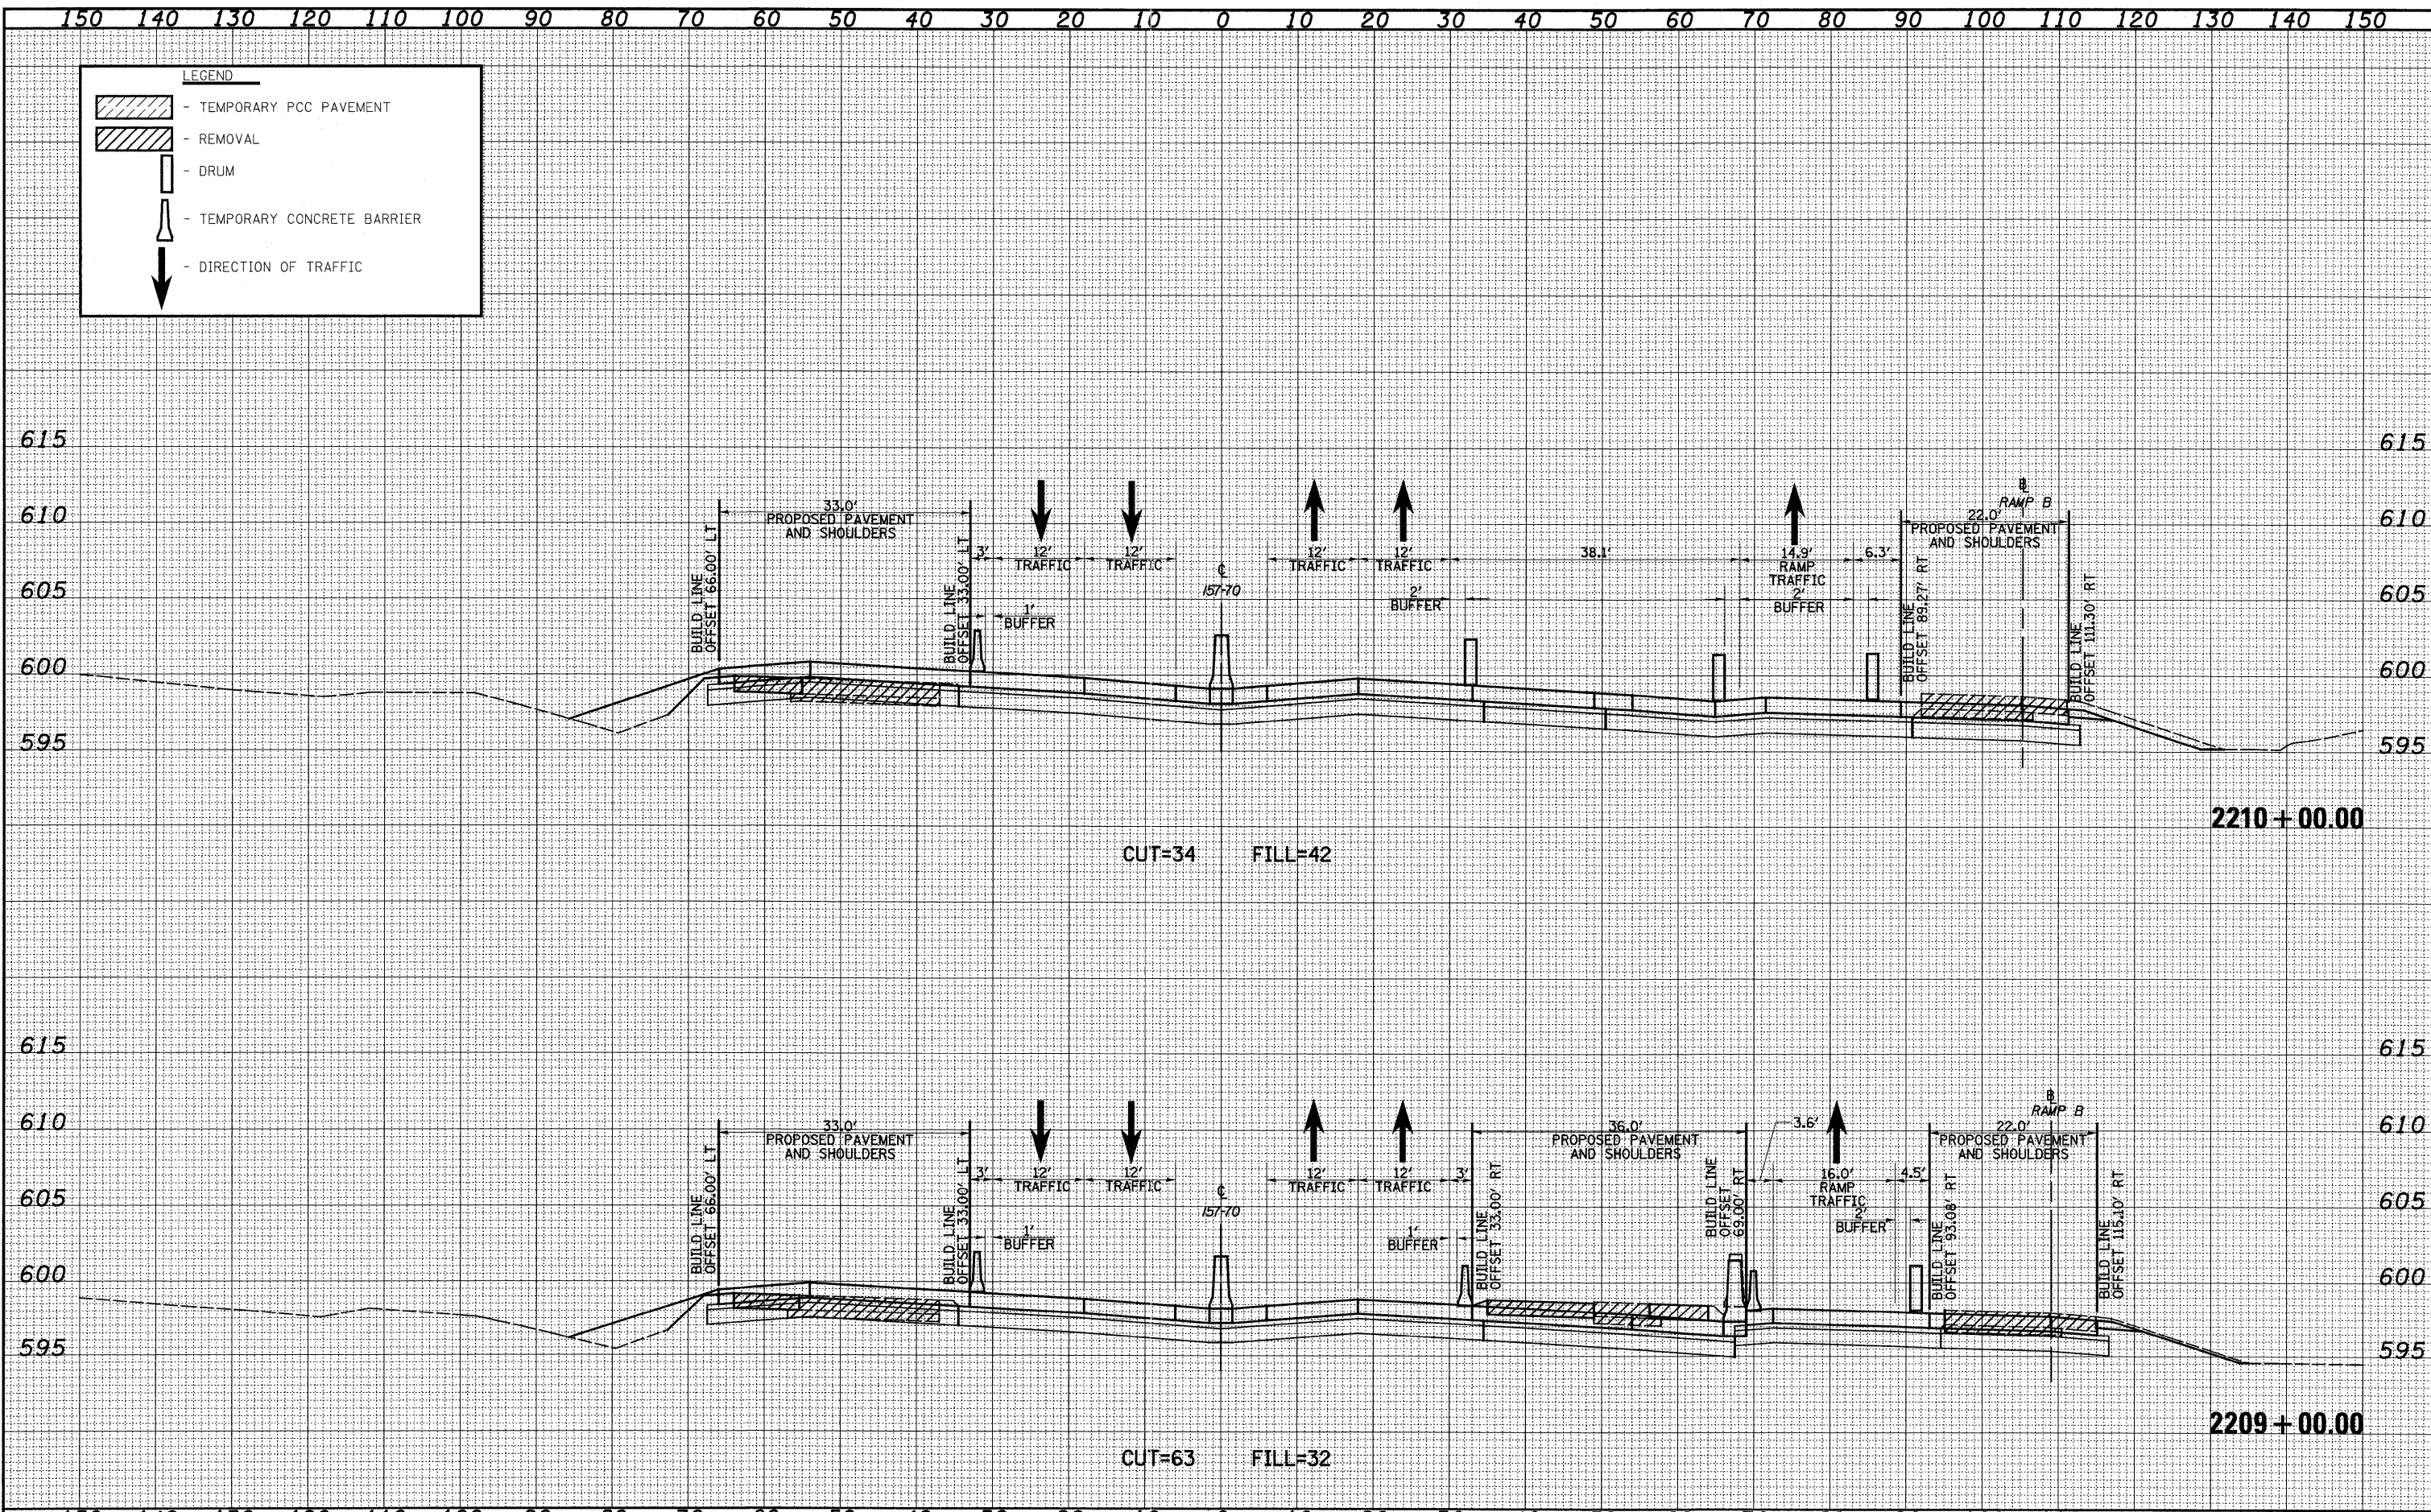

FILE NAME =	USER NAME = #USER*	DESIGNED - JWS	REVISED -	STATE OF ILLINOIS	MAINTENANCE OF TRAFFIC - 157/70 (STAGE 2)	F.A.T. RTE.	SECTION	COUNTY	TOTAL SHEETS	SHEET NO.
#FILE#		DRAWN - LEC	REVISED -	DEPARTMENT OF TRANSPORTATION	SCALE: 1"=10'	57/70	(25-3,4R)	EFFINGHAM	1098	1013
	PLOT SCALE = #SCALE*	CHECKED - BRM	REVISED -		SHEET NO. 55 OF 86 SHEETS	STA. 2209+00.00 TO STA. 2210+00.00		CONTRACT NO. 74299		
	PLOT DATE = #DATE*	DATE - 4-01-08	REVISED -		FED. ROAD DIST. NO.		ILLINOIS FED. AID PROJECT			