


DATE	
BY	
SURVEYED	
TEMPLATE	
NOTE BOOK	
AREAS CHECKED	
NO.	

DATE	
BY	
SURVEYED	
TEMPLATE	
NOTE BOOK	
AREAS CHECKED	
NO.	

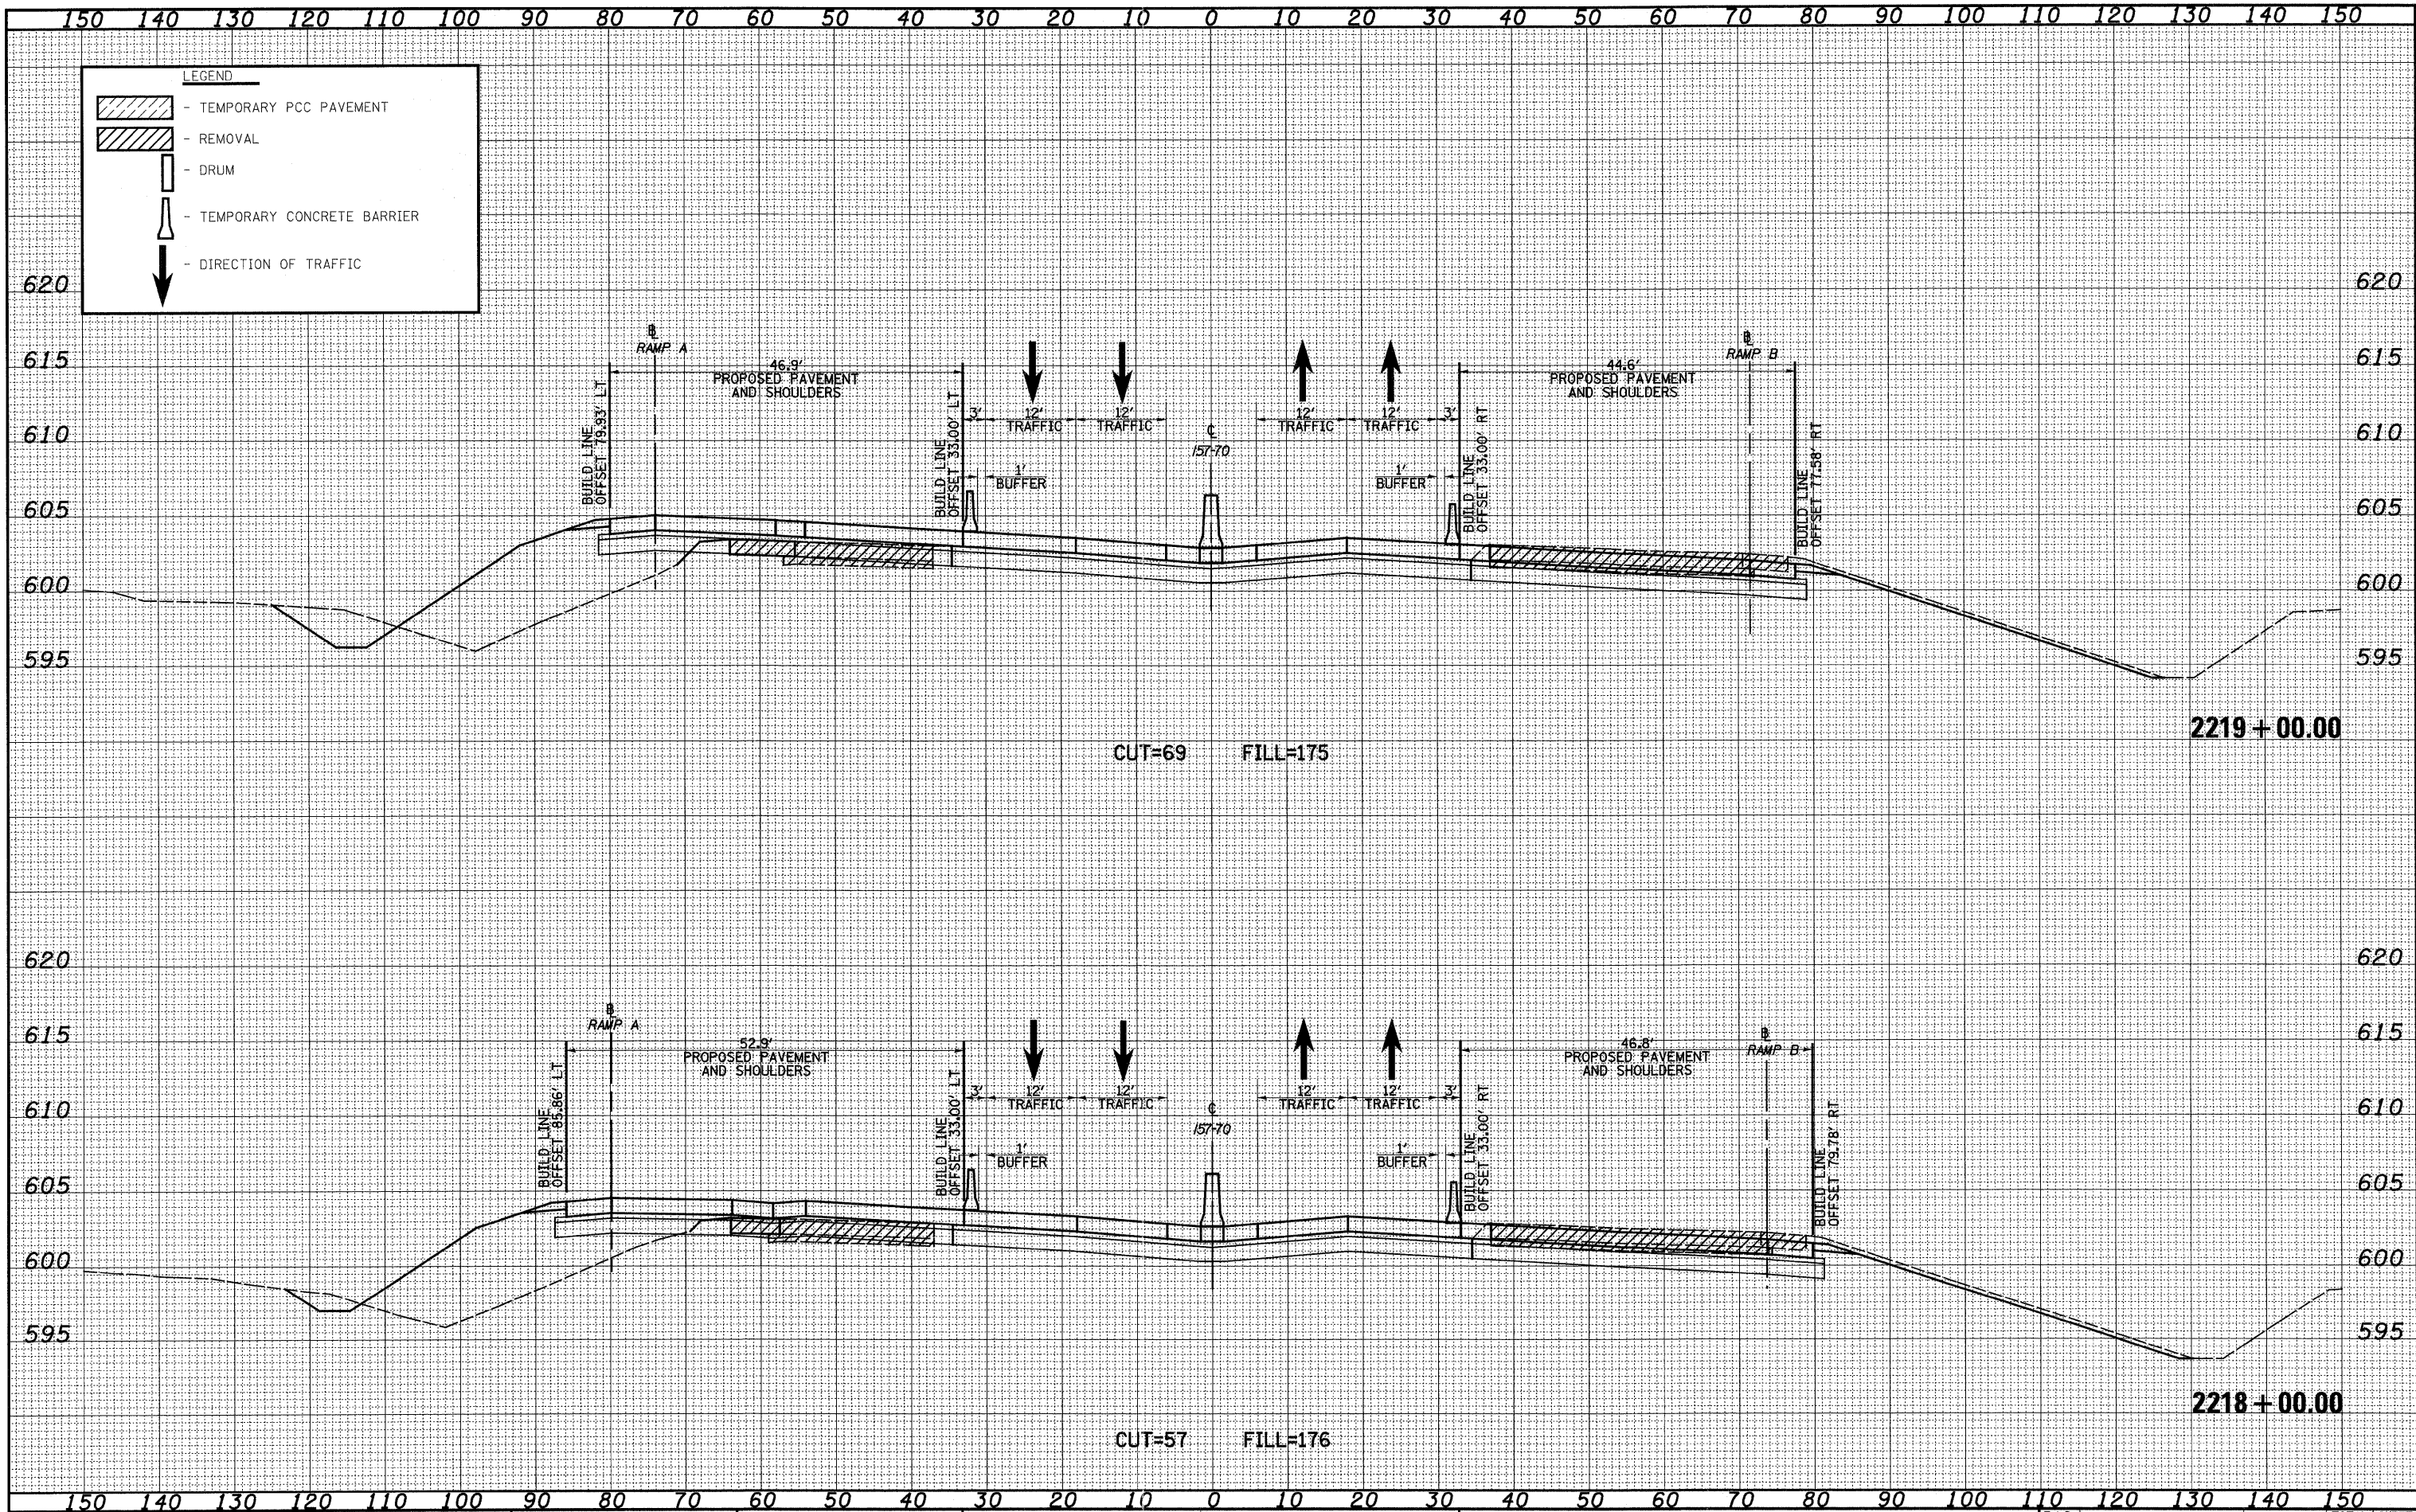

FILE NAME =	USER NAME = *USER*	DESIGNED - JWS	REVISED -	STATE OF ILLINOIS DEPARTMENT OF TRANSPORTATION	MAINTENANCE OF TRAFFIC - 157/70 (STAGE 2)	F.A.I. RTE. 57/70	SECTION (25-3,4R)	COUNTY EFFINGHAM	TOTAL SHEETS 1098	SHEET NO. 1018
#FILE#	PLOT SCALE = *SCALE*	DRAWN - LEC	REVISED -			SCALE: 1"=10'	SHEET NO. 60 OF 86 SHEETS	STA. 2218+00.00 TO STA. 2219+00.00	CONTRACT NO. 74299	
	PLOT DATE = *DATE*	CHECKED - BRM	REVISED -			FED. ROAD DIST. NO.		ILLINOIS FED. AID PROJECT		
		DATE - 4-01-08	REVISED -							