


DATE	
BY	
DESIGNED	
DRAWN	
CHECKED	
DATE	
FILE NO.	

DATE	
BY	
DESIGNED	
DRAWN	
CHECKED	
DATE	
FILE NO.	

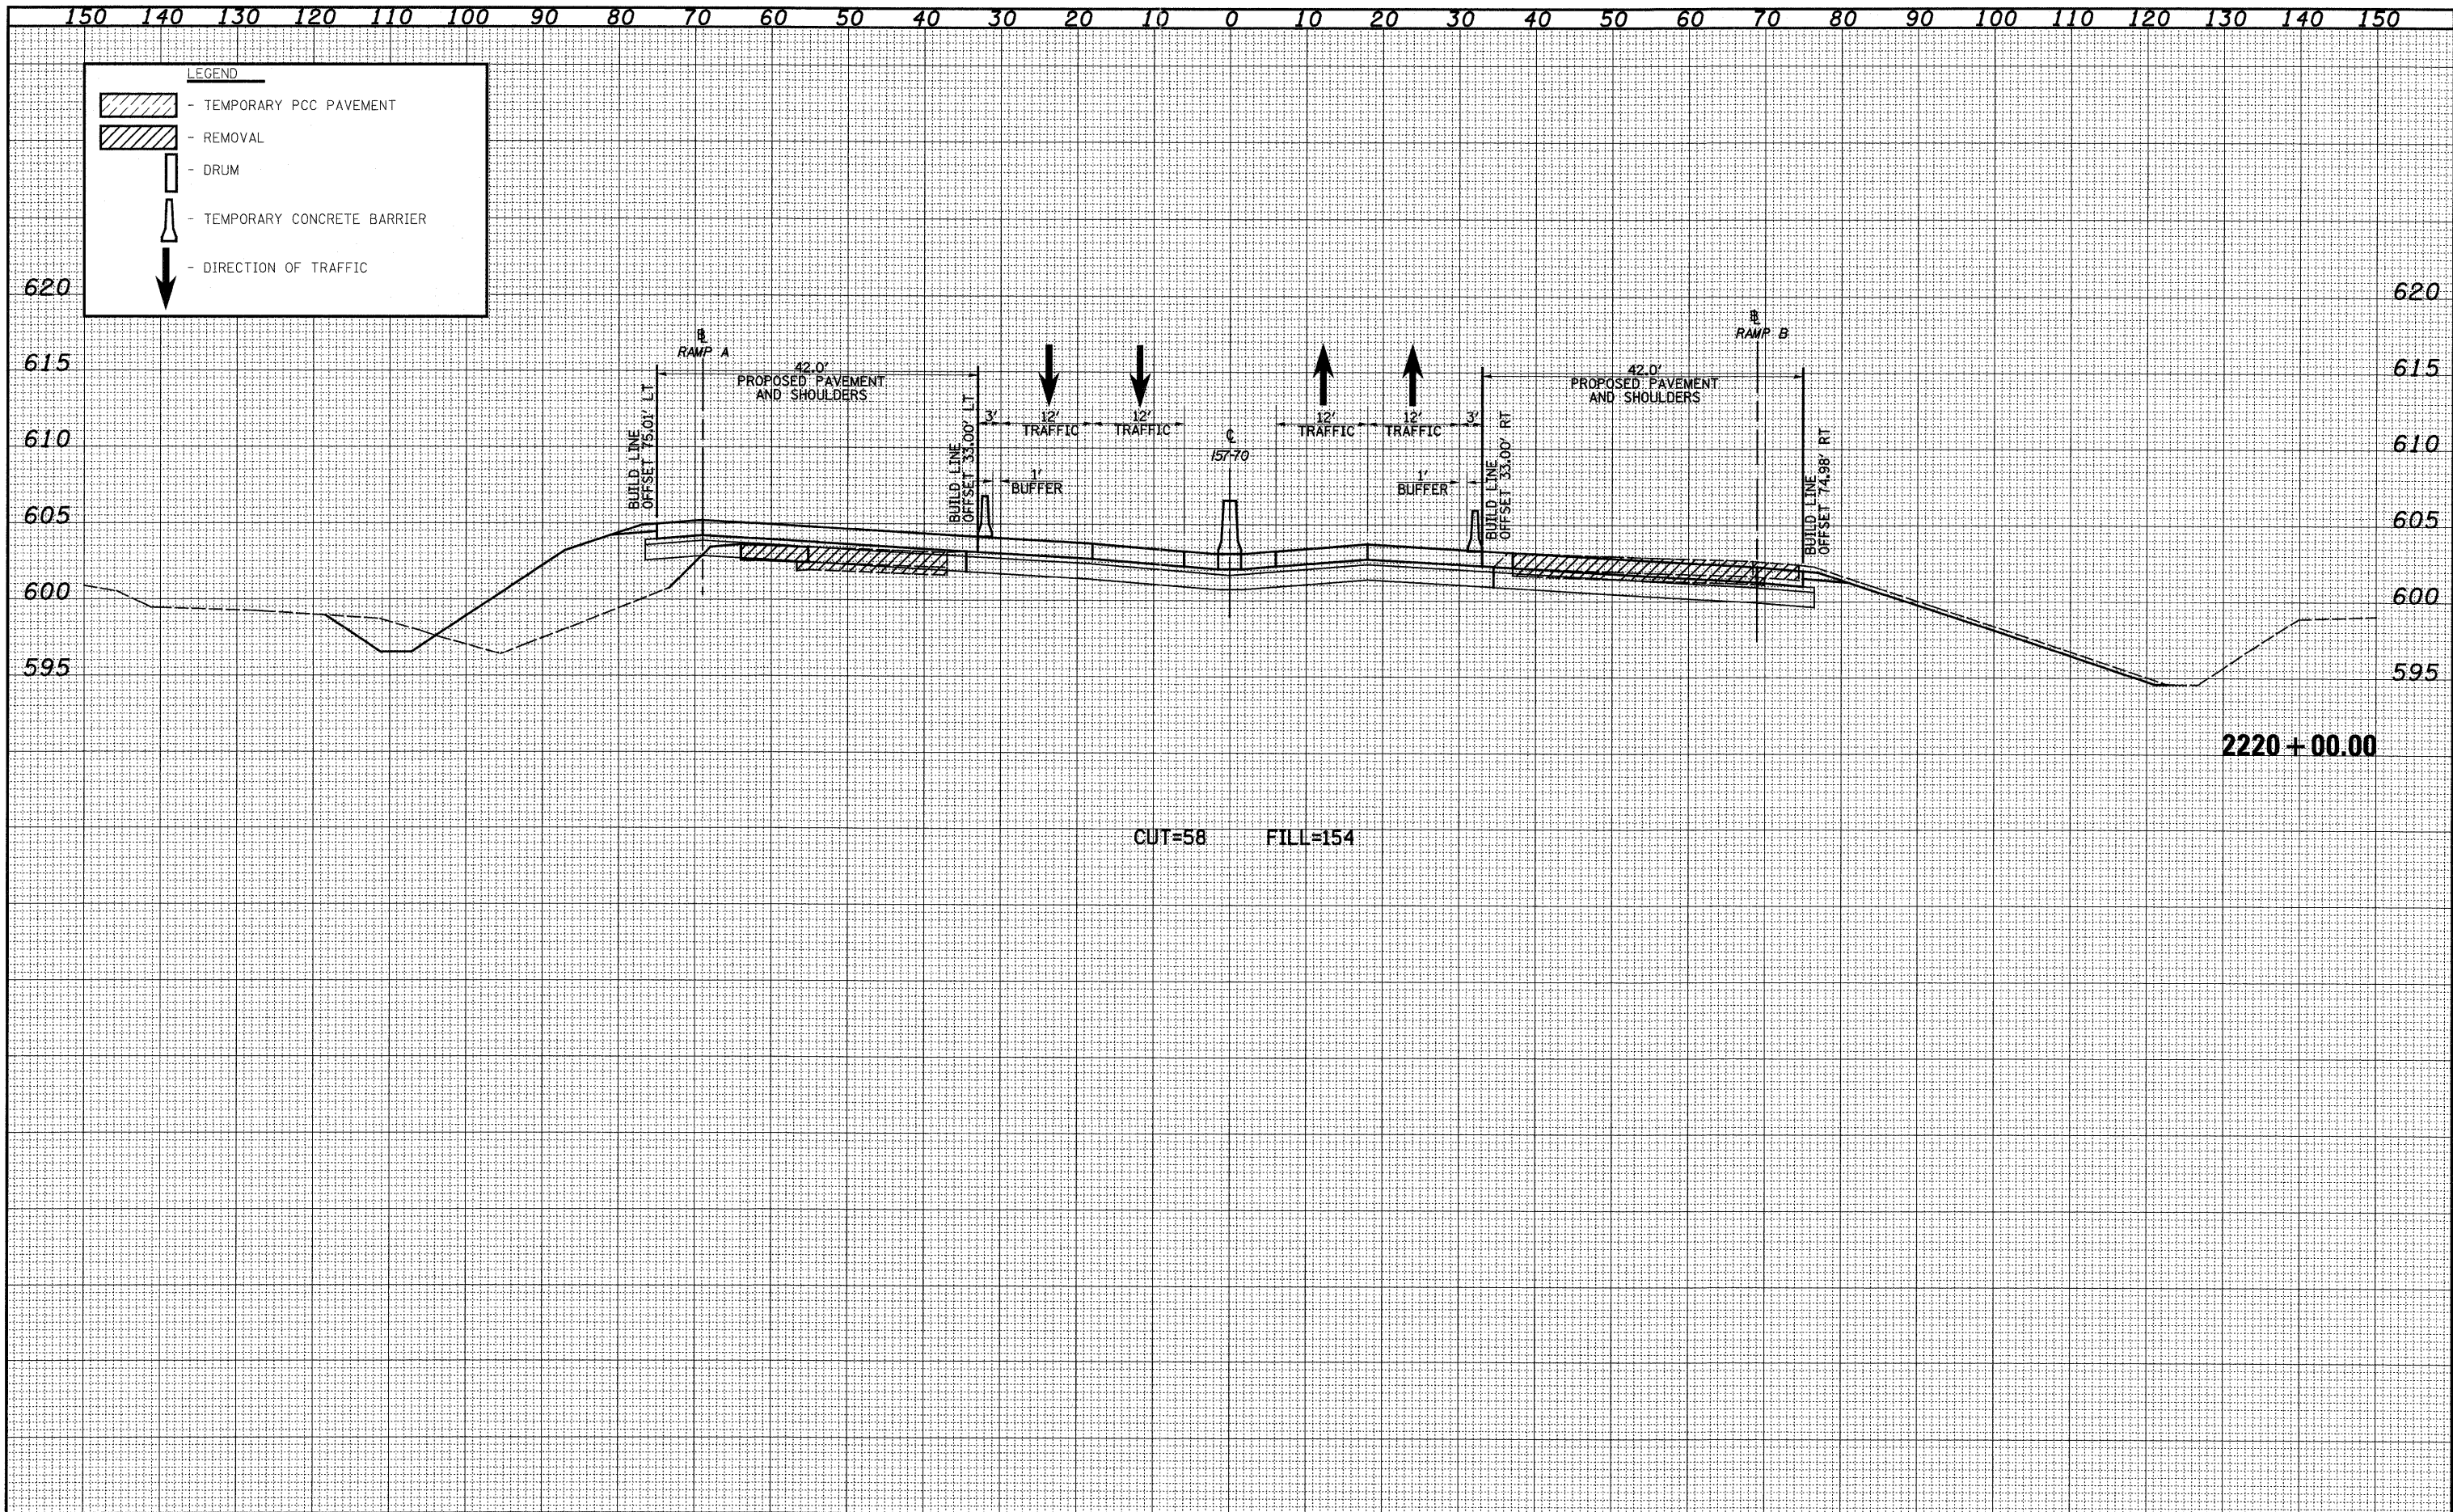

FILE NAME =	USER NAME = #USER#	DESIGNED - JWS	REVISED -	STATE OF ILLINOIS DEPARTMENT OF TRANSPORTATION	MAINTENANCE OF TRAFFIC - 157/70 (STAGE 2)		F.A.T. RTE.	SECTION	COUNTY	TOTAL SHEETS	SHEET NO.
#FILE#		DRAWN - LEC	REVISED -		57/70	(25-3,4R)	EFFINGHAM	1098	1019	CONTRACT NO. 74299	
		CHECKED - BRM	REVISED -		SCALE: 1"=10'	SHEET NO. 61 OF 86 SHEETS	STA. 2219+57.00 TO STA. 2220+00.00	FED. ROAD DIST. NO. ILLINOIS FED. AID PROJECT			
		DATE - 4-01-08	REVISED -								