


TYPICAL TRAFFIC PATTERN FOR STAGE 1
 STA 2121+44.00 TO STA 2177+57.30
 STA 2255+37.65 TO STA 2268+00.00

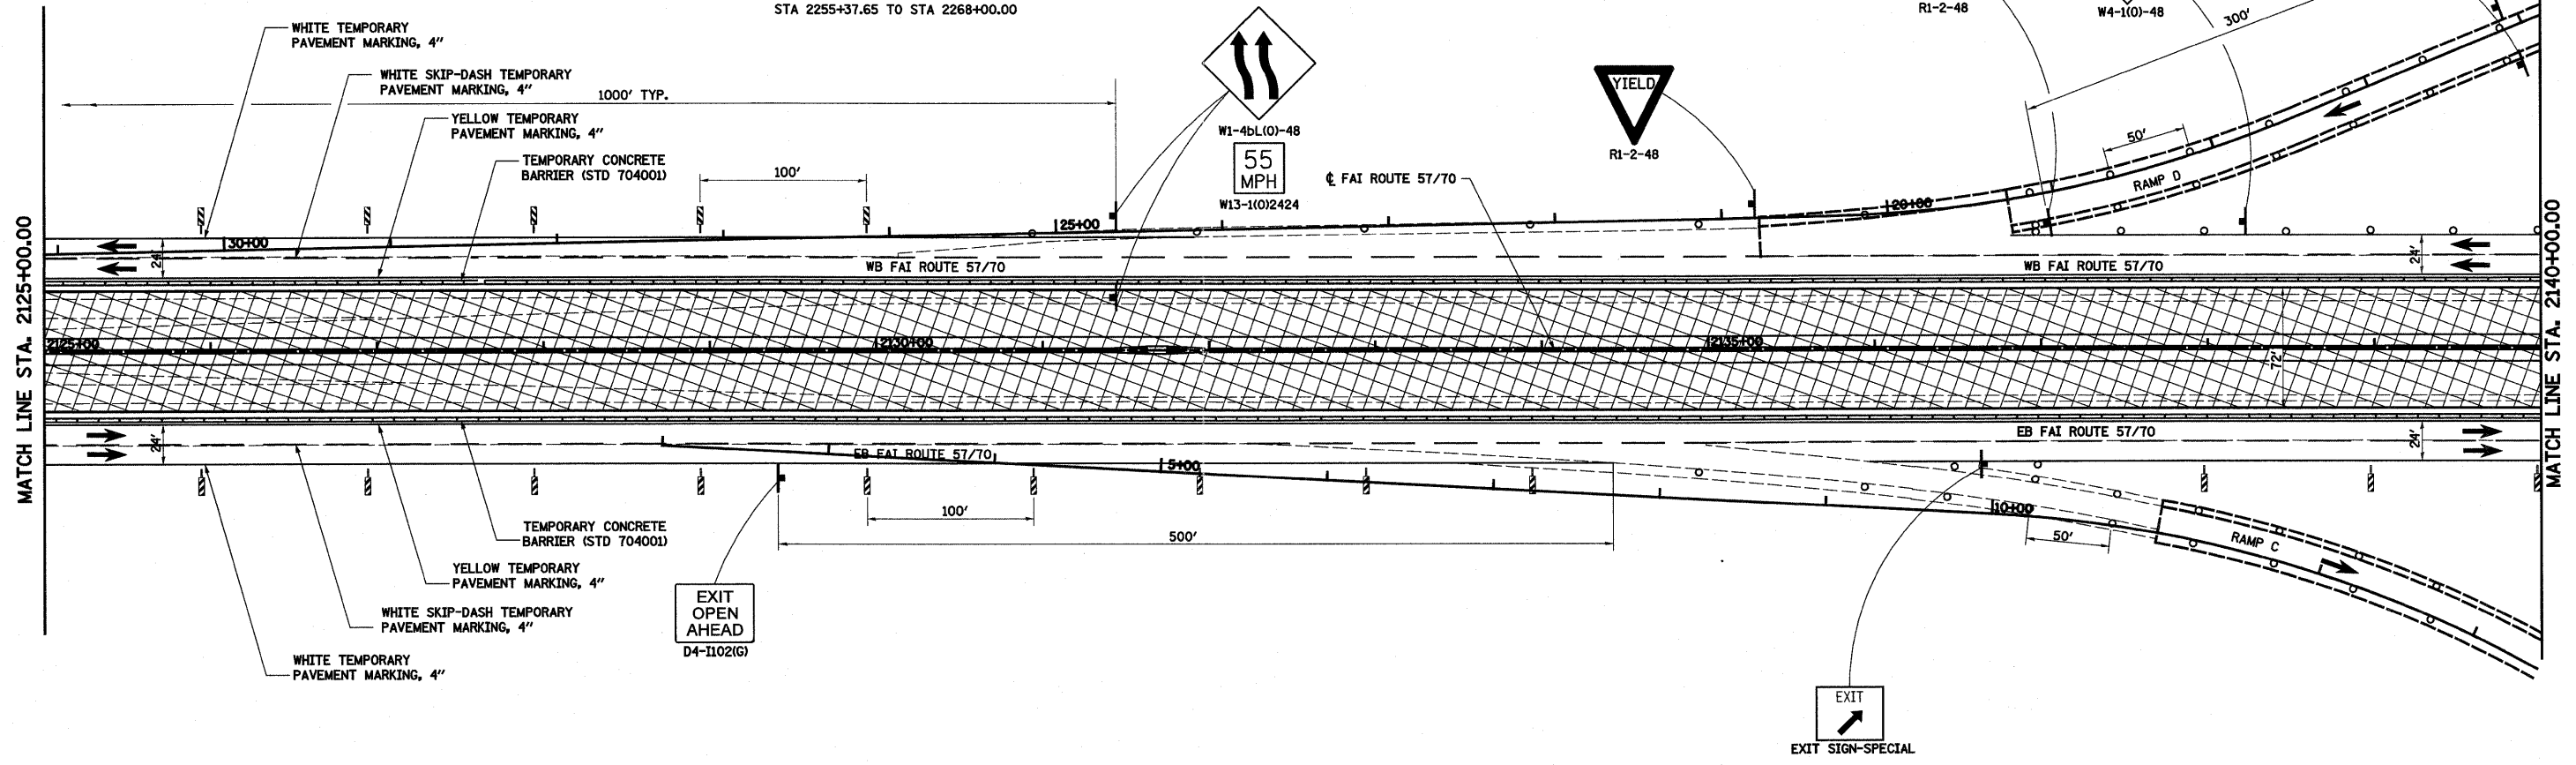

LEGEND

- TEMPORARY PCC PAVEMENT
- CONSTRUCTION THIS STAGE
- SIGN
- DIRECTION OF TRAFFIC
- TYPE II BARRICADES OR DRUMS WITH MONO-DIRECTIONAL STEADY BURNING LIGHTS
- VERTICAL PANEL
- TYPE III BARRICADE WITH FLASHING LIGHTS
- ARROW BOARD

NOTES: STAGE 1

1. SHIFT TRAFFIC TO OUTSIDE EXISTING PAVEMENT AND TEMPORARY PAVEMENT CONSTRUCTED DURING PRE-STAGE 1.
2. CONSTRUCT INSIDE PROPOSED PAVEMENT AND MEDIAN.
3. ALL ENTRANCE AND EXIT RAMPS TO REMAIN OPEN.



FILE NAME = S:\Projects\403-00072-57-70\dgn\ML_Keller\mot_S1.dgn	USER NAME = lunde	DESIGNED - ESW	REVISED -	STATE OF ILLINOIS DEPARTMENT OF TRANSPORTATION	MAINTENANCE OF TRAFFIC, STAGE 1, FAI ROUTE 57/70	F.A. RTE. 57/70	SECTION (25-3,4)R	COUNTY EFFINGHAM	TOTAL SHEETS 1098	SHEET NO. 102	
PLOT SCALE = 1/80.0000" / IN.					SCALE: 1"=50'	SHEET NO. 2 OF 10 SHEETS	FED. ROAD DIST. NO. ILLINOIS FED. AID PROJECT		CONTRACT NO. 74299		
PLOT DATE = 3/17/2011					DATE - 4-28-08	STA. 2125+00.00 TO STA. 2140+00.00					
DRAWN - PDB					REVISED -						
CHECKED - BRM				REVISED -							
DATE - 4-28-08				REVISED -							