


|           |      |
|-----------|------|
| FINAL     | DATE |
| SURVEY    |      |
| PLOTTED   |      |
| TEMPLATE  |      |
| NOTE BOOK |      |
| AREAS     |      |
| CHECKED   |      |
| NO.       |      |

|           |      |
|-----------|------|
| ORIGINAL  | DATE |
| SURVEY    |      |
| PLOTTED   |      |
| TEMPLATE  |      |
| NOTE BOOK |      |
| AREAS     |      |
| CHECKED   |      |
| NO.       |      |

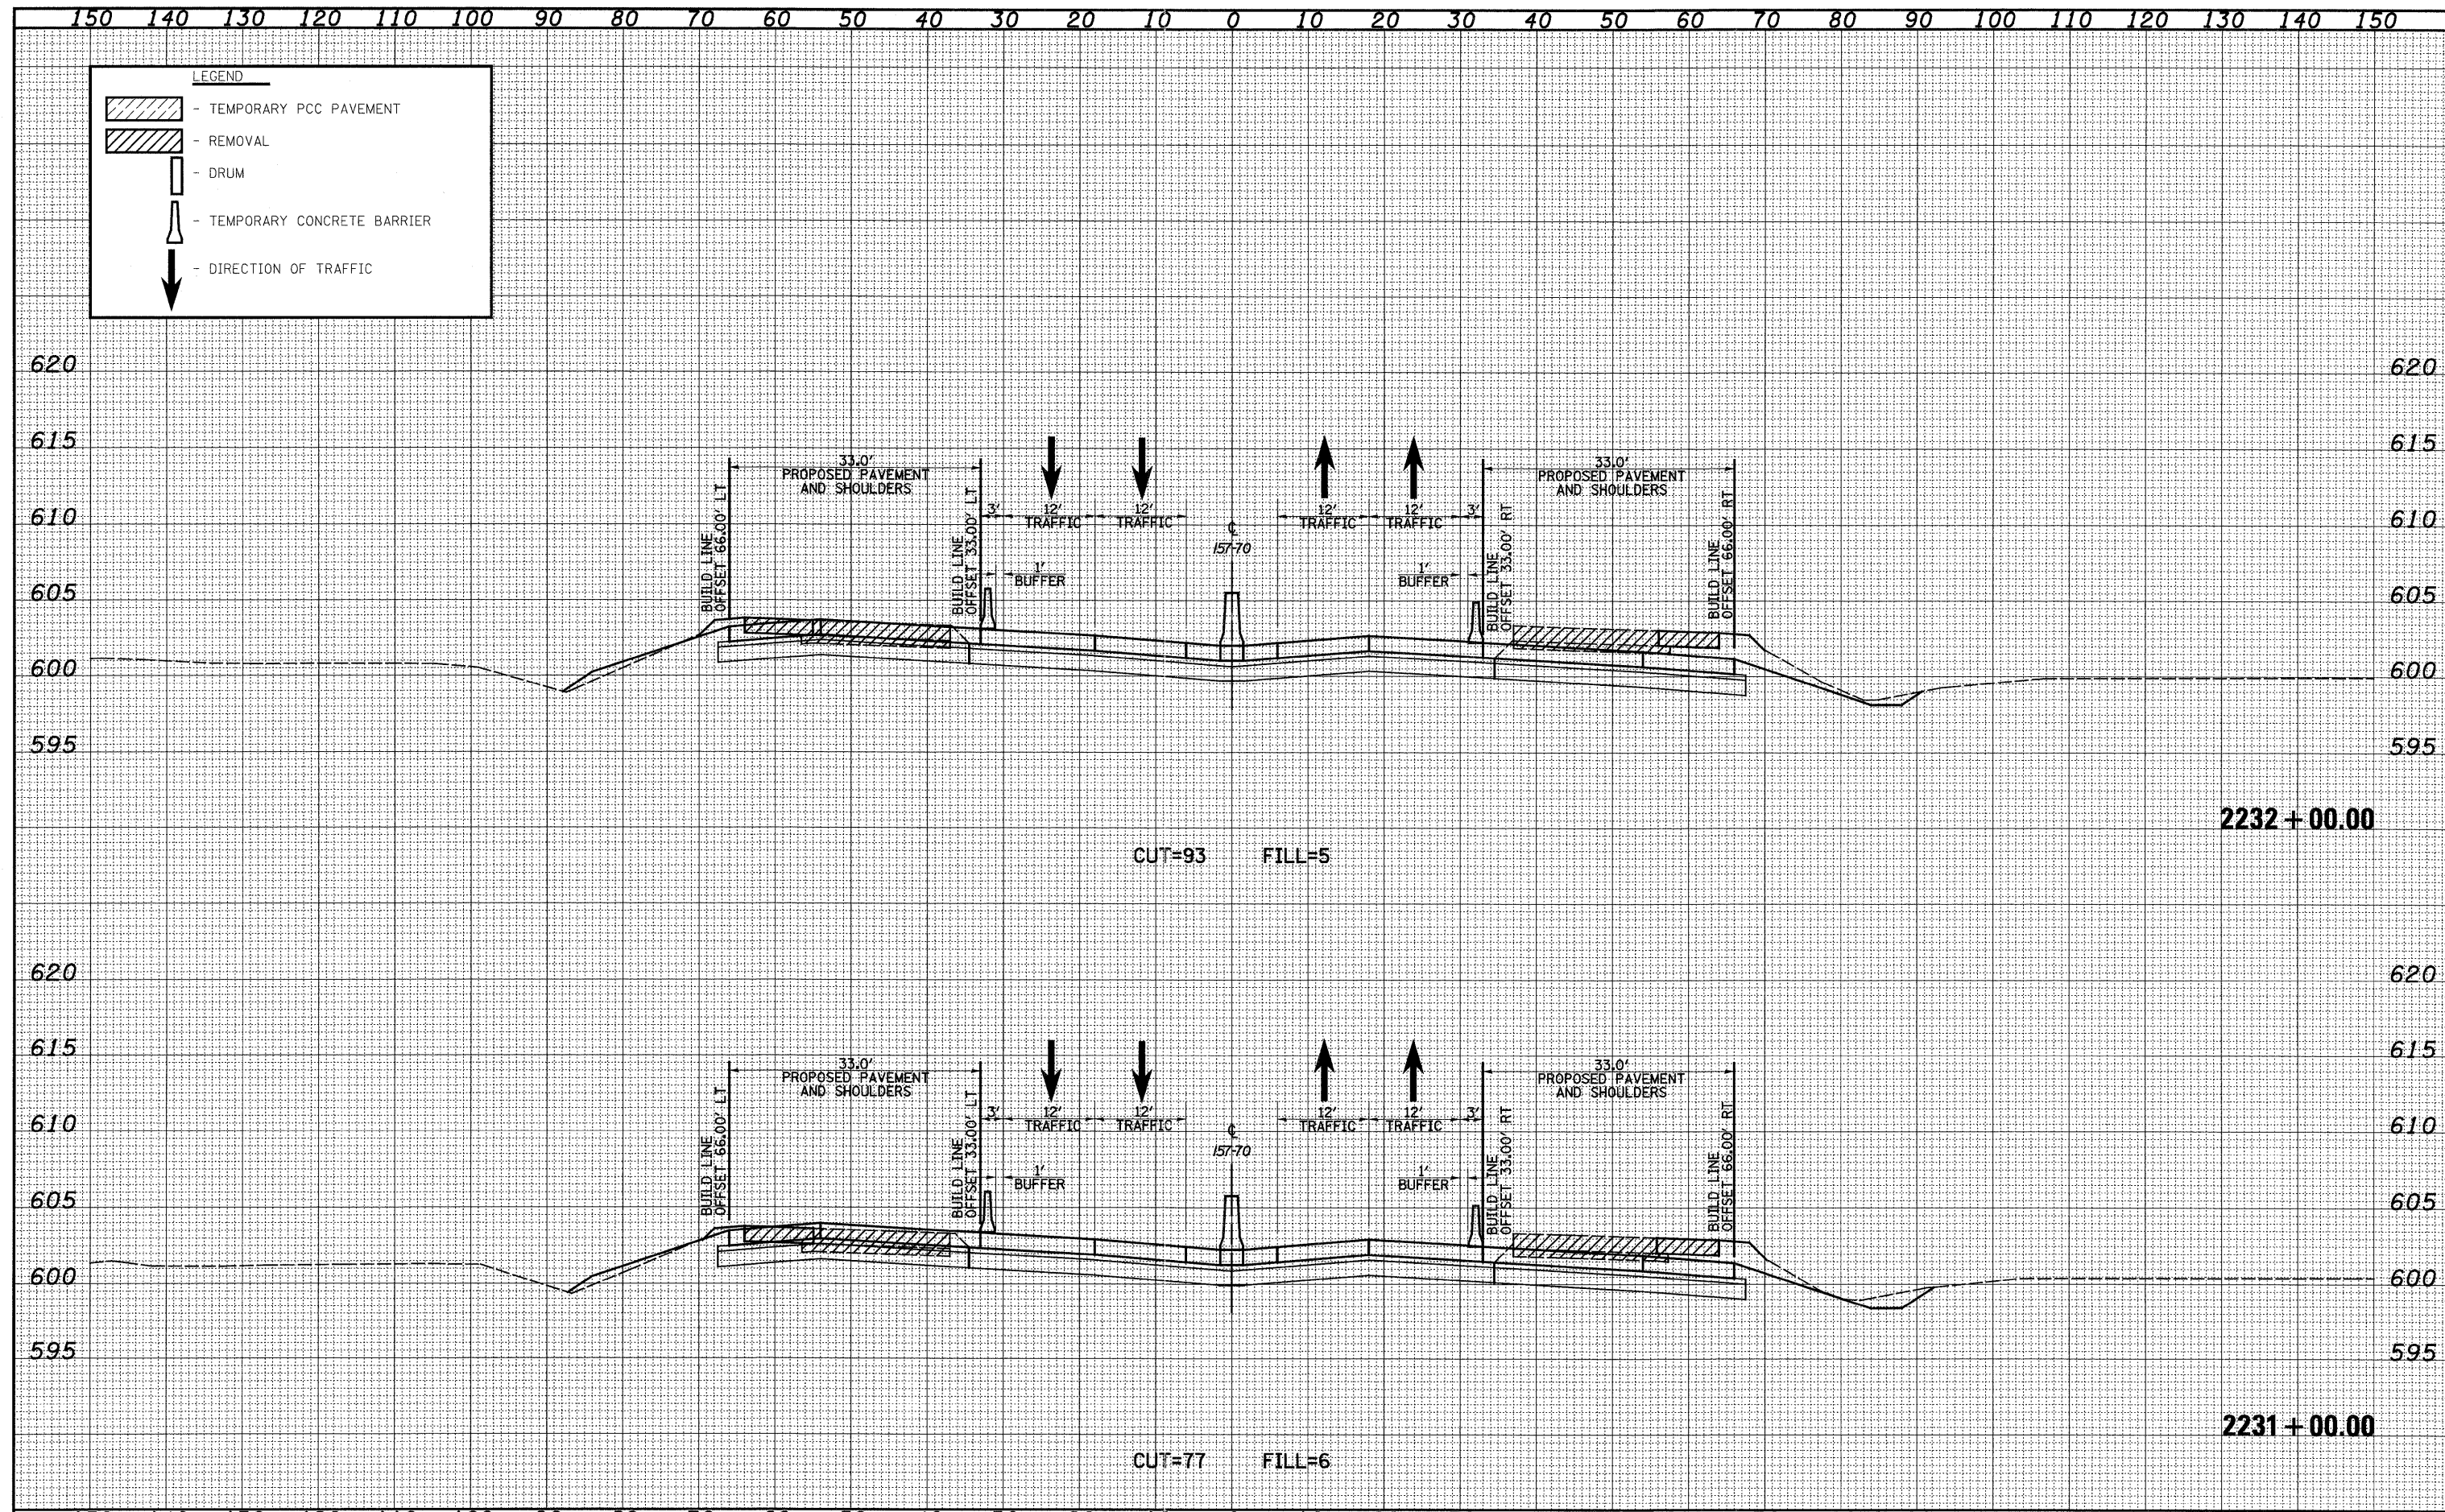

|             |                       |                |           |   |  |   |           |           |              |           |  |
|-------------|-----------------------|----------------|-----------|---|--|---|-----------|-----------|--------------|-----------|--|
| FILE NAME = | USER NAME = #USER#    | DESIGNED - JWS | REVISED - | <b>STATE OF ILLINOIS</b><br><b>DEPARTMENT OF TRANSPORTATION</b> | <b>MAINTENANCE OF TRAFFIC - 157/70 (STAGE 2)</b> | F.A.T. RTE                                    | SECTION   | COUNTY    | TOTAL SHEETS | SHEET NO. |  |
| #FILE#      | PLLOT SCALE = #SCALE# | DRAWN - LEC    | REVISED - |   |  | 57/70   | (25-3,4R) | EFFINGHAM | 1098         | 1025      |  |
|             | PLLOT DATE = #DATE#   | CHECKED - BRM  | REVISED - |   |  | CONTRACT NO. 74299                            |           |           |              |           |  |
|             |                       | DATE - 4-01-08 | REVISED - |   |  | FED. ROAD DIST. NO. ILLINOIS FED. AID PROJECT |           |           |              |           |  |