


|          |  |
|----------|--|
| DATE     |  |
| BY       |  |
| SURVEYED |  |
| PLOTTED  |  |
| TEMPLATE |  |
| AREAS    |  |
| CHECKED  |  |
| NO.      |  |

|          |  |
|----------|--|
| DATE     |  |
| BY       |  |
| SURVEYED |  |
| PLOTTED  |  |
| TEMPLATE |  |
| AREAS    |  |
| CHECKED  |  |
| NO.      |  |

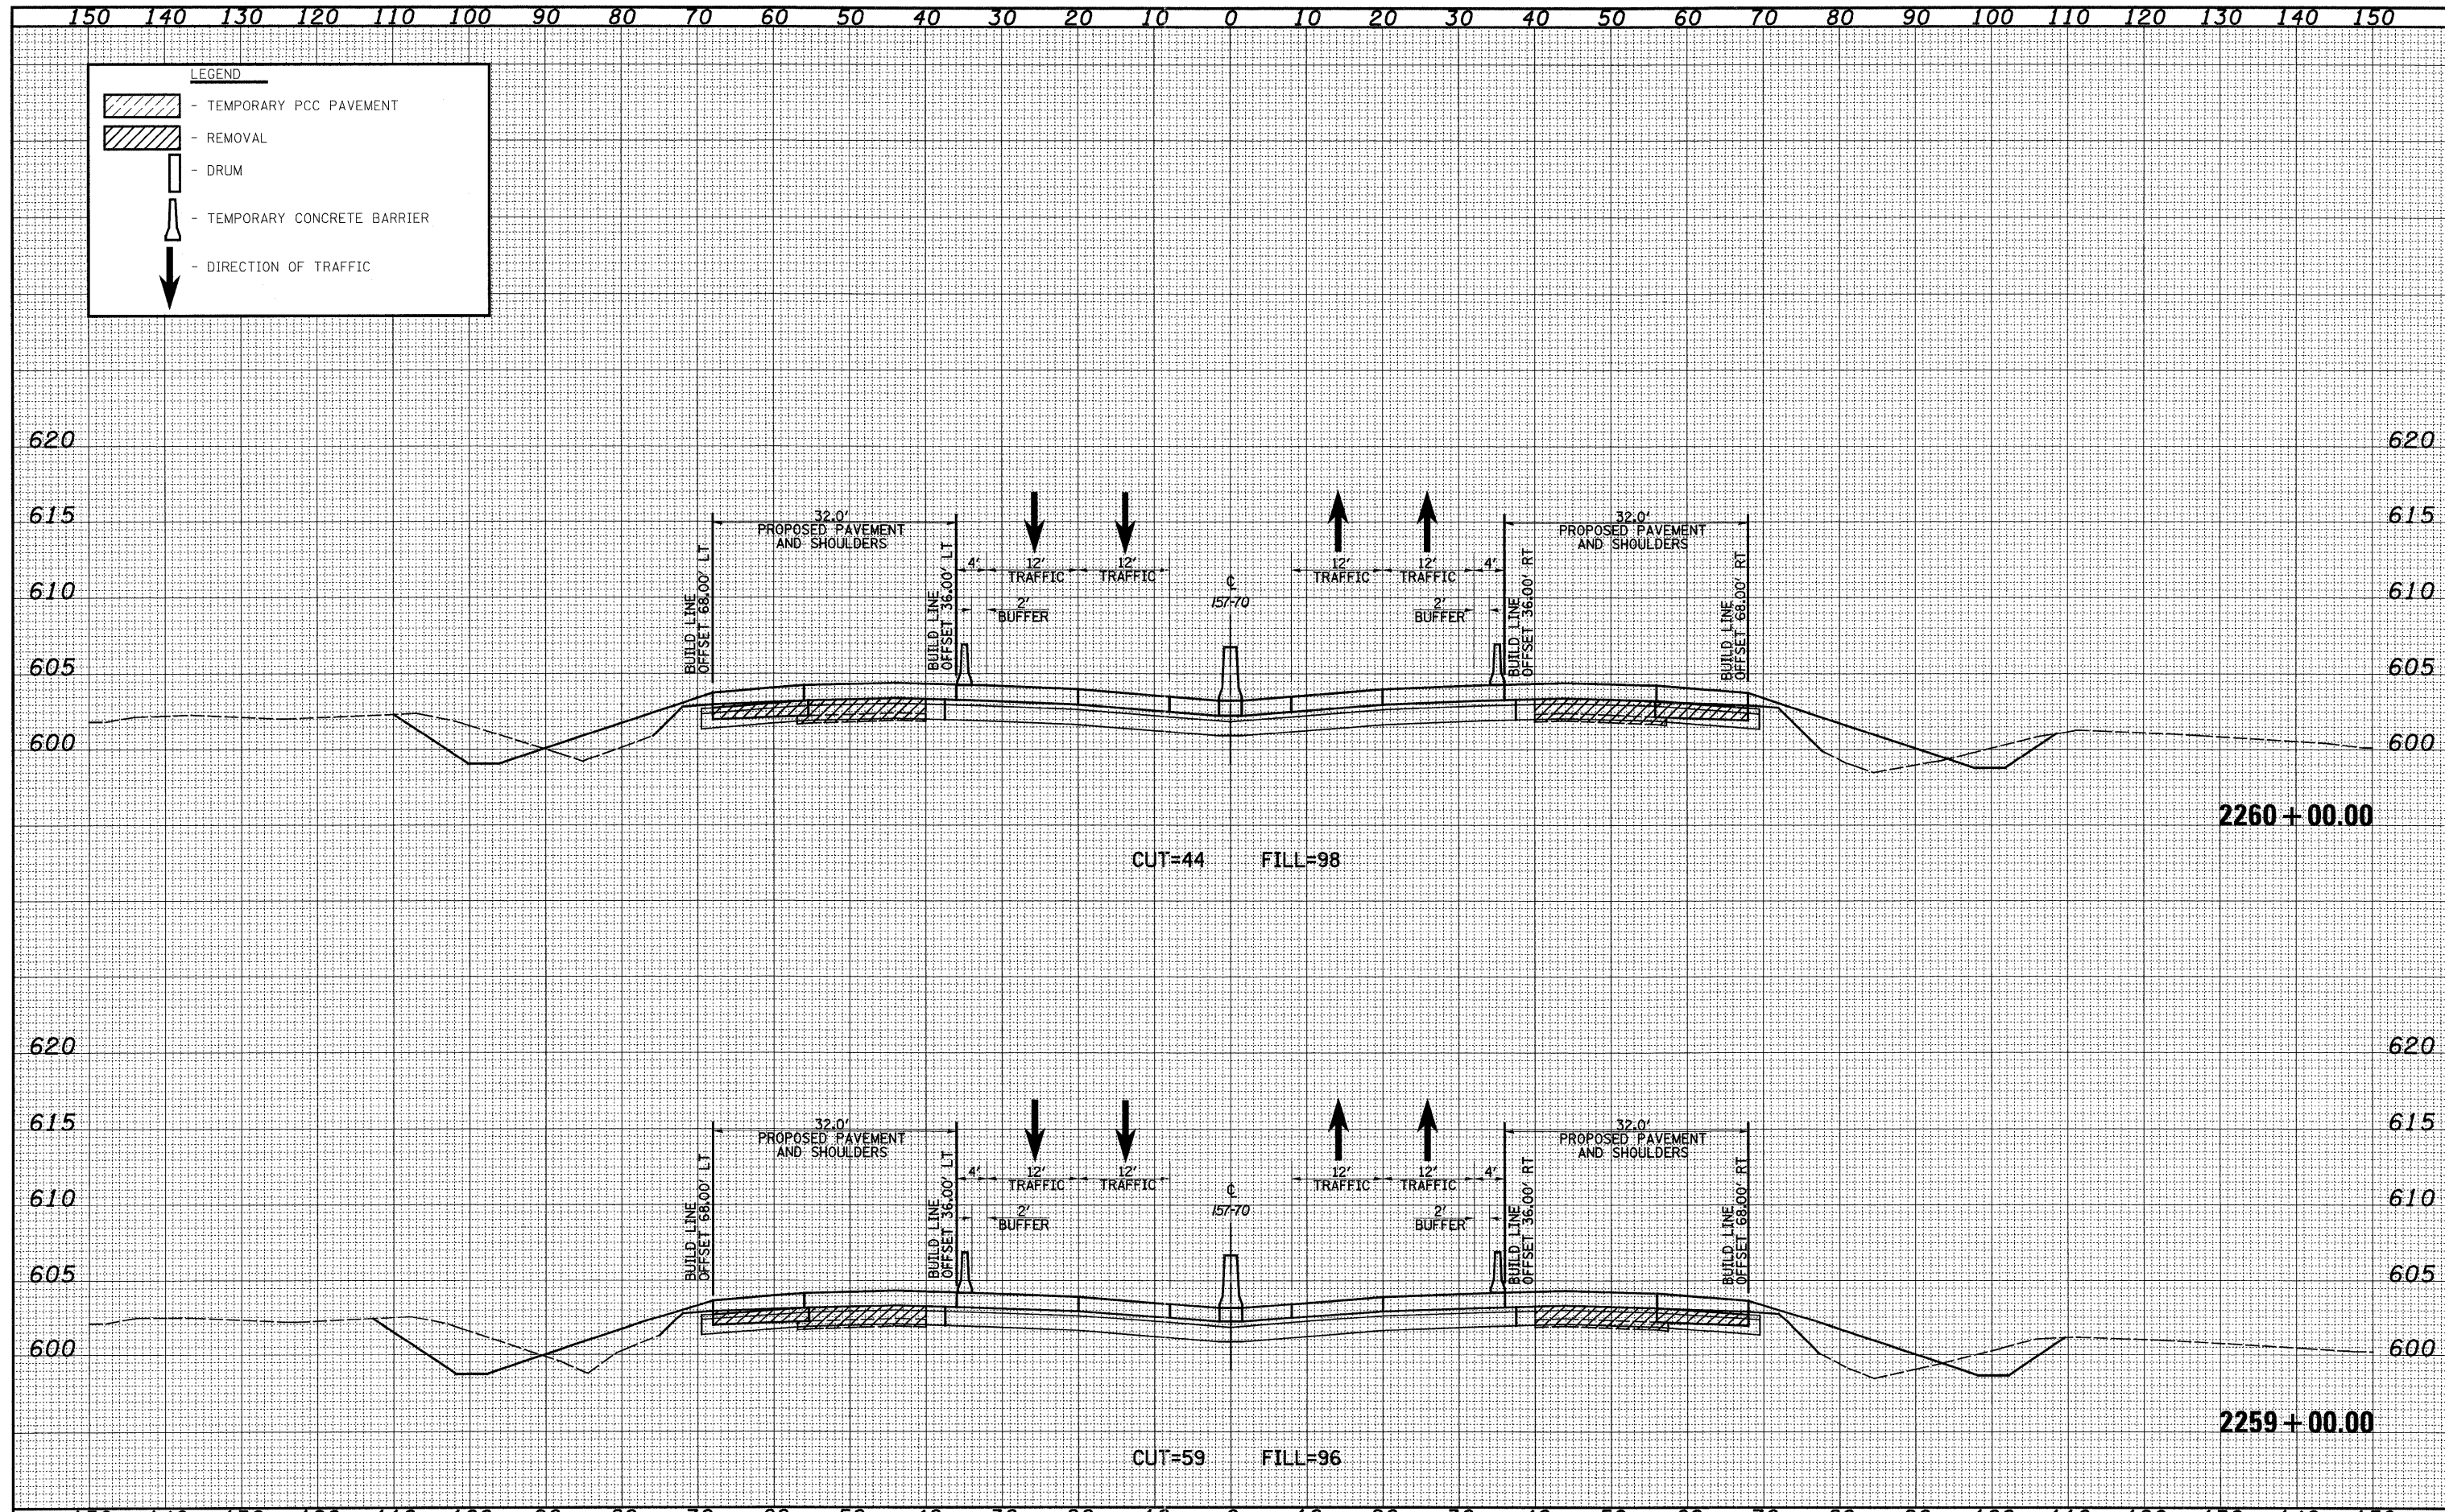

|             |                      |                |           |   |  |   |                                    |           |              |           |  |
|-------------|----------------------|----------------|-----------|---|--|---|------------------------------------|-----------|--------------|-----------|--|
| FILE NAME = | USER NAME = #USER#   | DESIGNED - JWS | REVISED - | <b>STATE OF ILLINOIS</b><br><b>DEPARTMENT OF TRANSPORTATION</b> | <b>MAINTENANCE OF TRAFFIC - 157/70 (STAGE 2)</b> | F.A.T. RTE.                                   | SECTION                            | COUNTY    | TOTAL SHEETS | SHEET NO. |  |
| #FILE#      | PLOT SCALE = #SCALE# | DRAWN - LEC    | REVISED - |   |  | 57/70   | (25-3,4)R                          | EFFINGHAM | 1098         | 1039      |  |
|             | PLOT DATE = #DATE#   | CHECKED - BRM  | REVISED - |   |  | CONTRACT NO. 74299                            |                                    |           |              |           |  |
|             |                      | DATE - 4-01-08 | REVISED - |   |  | FED. ROAD DIST. NO. ILLINOIS FED. AID PROJECT |                                    |           |              |           |  |
|             |                      | SCALE: 1"=10'  |           |   | SHEET NO. 81 OF 86 SHEETS                        |   | STA. 2259+00.00 TO STA. 2260+00.00 |           |              |           |  |