


DATE	
BY	
FINAL SURVEY	
NOTE BOOK	
NO.	
SURVEYED	
TEMPLATE	
AREAS CHECKED	

DATE	
BY	
ORIGINAL SURVEY	
NOTE BOOK	
NO.	
SURVEYED	
TEMPLATE	
AREAS CHECKED	

150 140 130 120 110 100 90 80 70 60 50 40 30 20 10 0 10 20 30 40 50 60 70 80 90 100 110 120 130 140 150

LEGEND

- TEMPORARY PCC PAVEMENT
- REMOVAL
- DRUM
- TEMPORARY CONCRETE BARRIER
- DIRECTION OF TRAFFIC

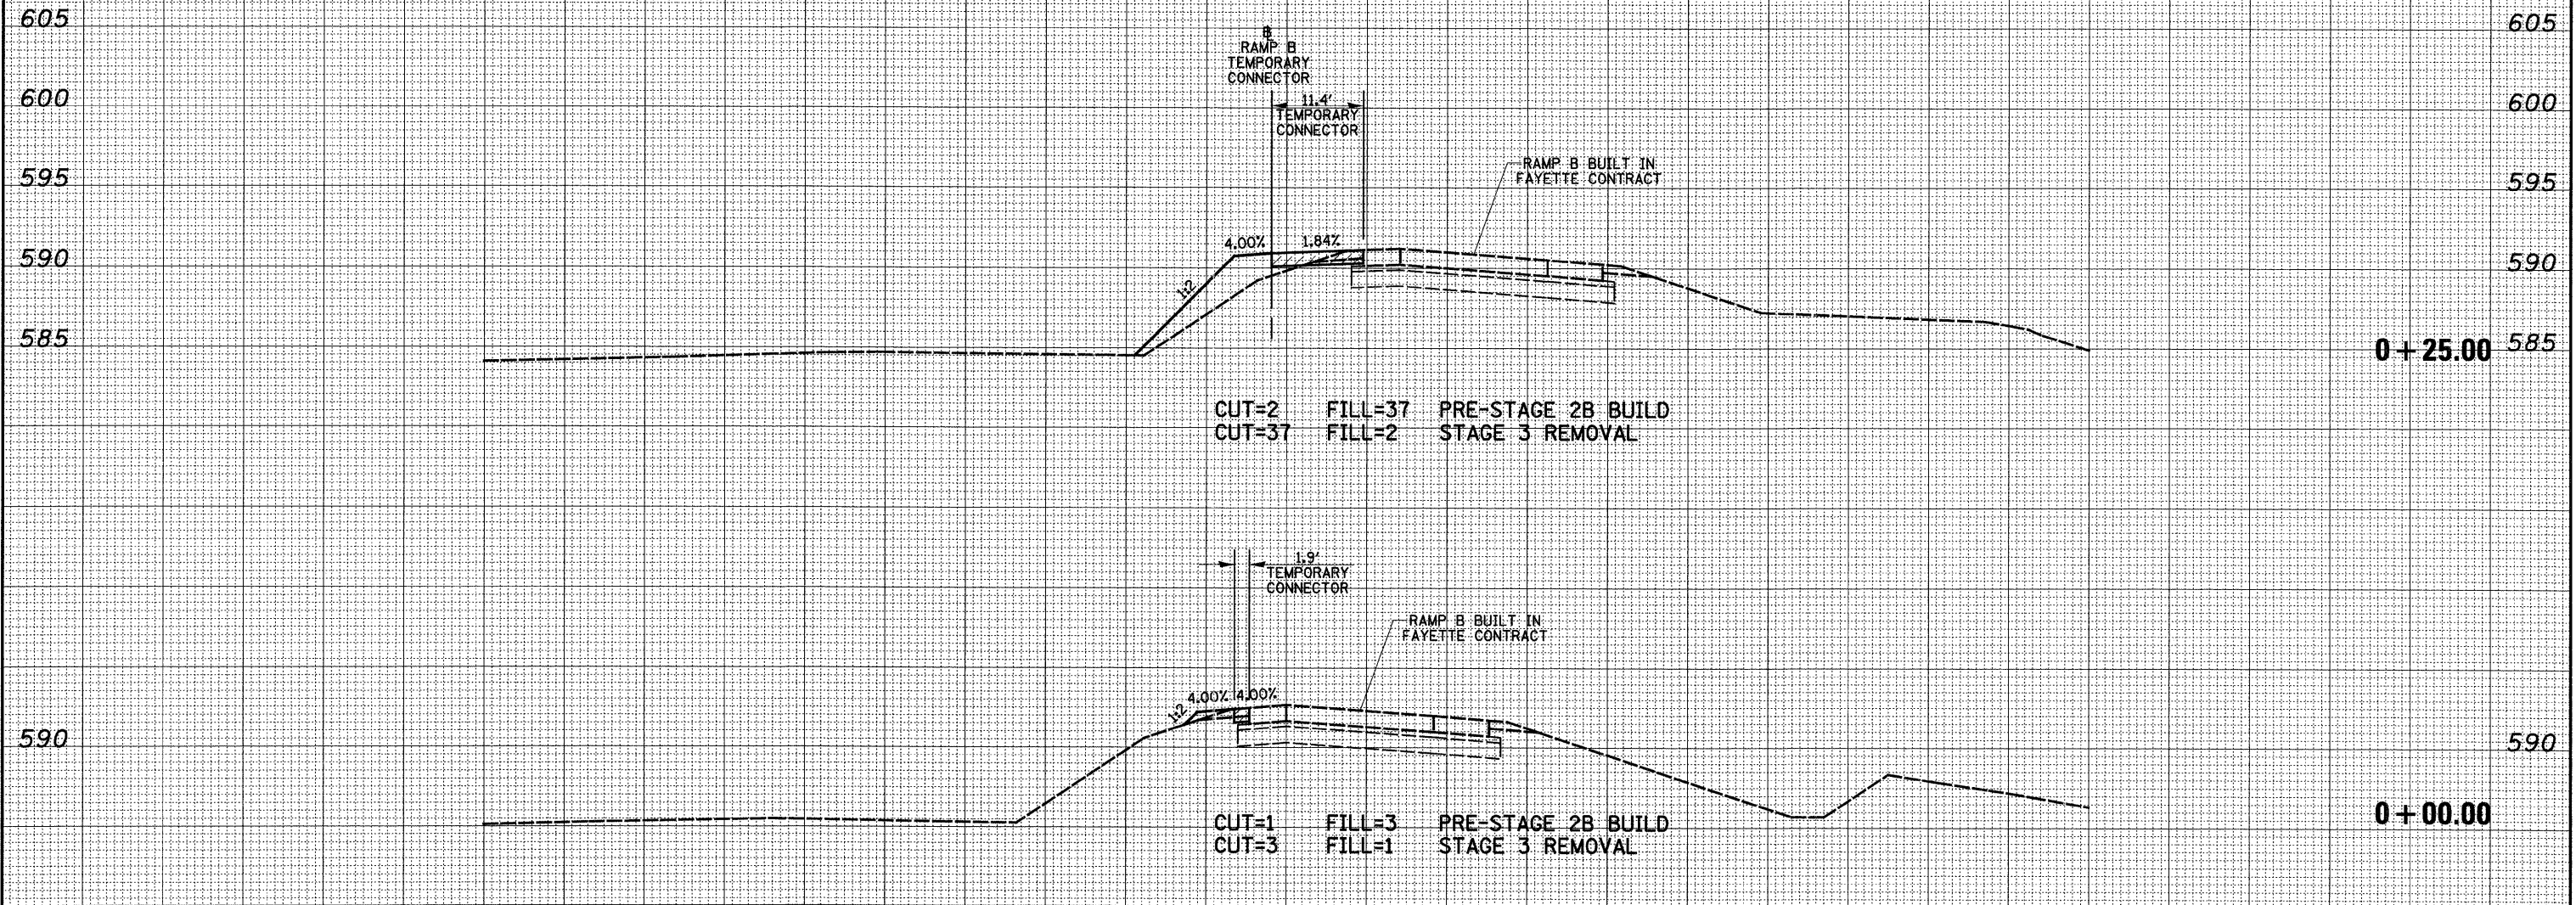

CUT=2 FILL=37 PRE-STAGE 2B BUILD
CUT=37 FILL=2 STAGE 3 REMOVAL

CUT=1 FILL=3 PRE-STAGE 2B BUILD
CUT=3 FILL=1 STAGE 3 REMOVAL

FILE NAME =	USER NAME = bsoe1	DESIGNED - ESW	REVISED -	STATE OF ILLINOIS DEPARTMENT OF TRANSPORTATION	CROSS SECTIONS TEMPORARY CONNECTOR RAMP B	F.A.I. RTE.	SECTION	COUNTY	TOTAL SHEETS	SHEET NO.	
S:\Projects\403-00072-51-70\dgn\ML_Keller\wash_ConnB.dgn		DRAWN - LEC	REVISED -			57/70	(25-3,4R)	EFFINGHAM	1098	1045	
PLOT SCALE = 20,0000 ' / IN.		CHECKED - BRM	REVISED -			SCALE: 1"=10' SHEET NO. 1 OF 7 SHEETS STA. +00.00 TO STA. +25.00					
PLOT DATE = 3/11/2011		DATE - 12-03-2010	REVISED -			FED. ROAD DIST. NO. ILLINOIS FED. AID PROJECT					
						CONTRACT NO. 74299					