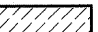

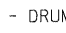
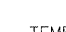



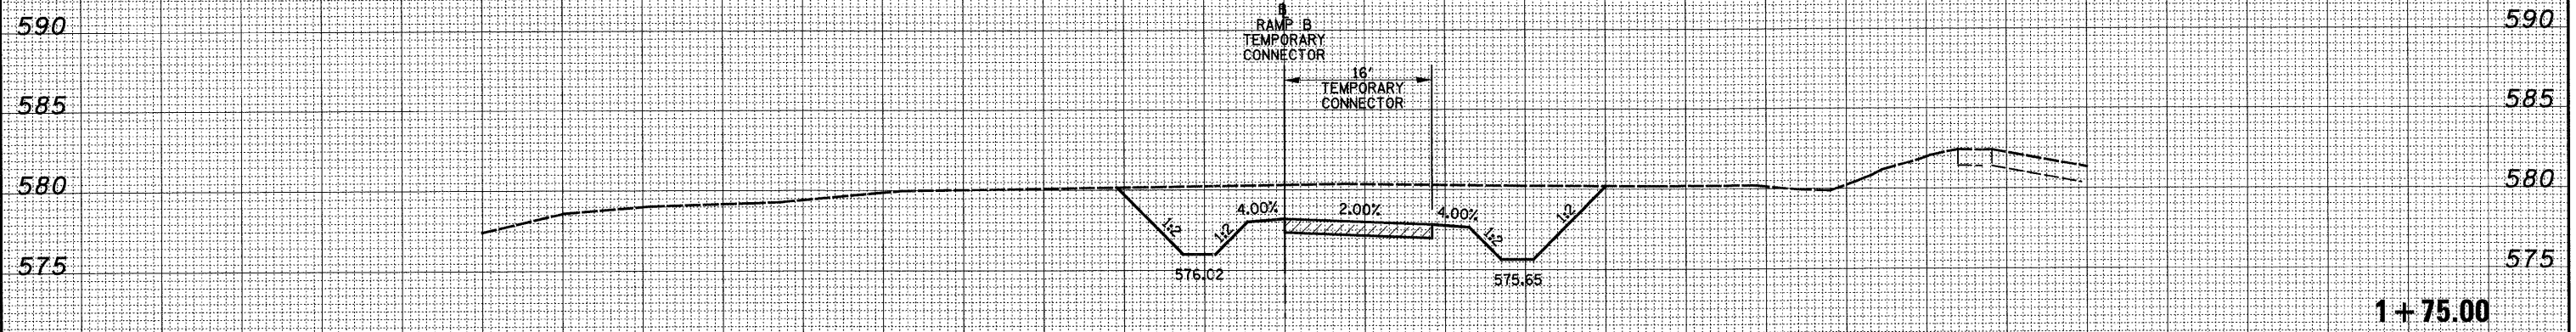
DATE	
BY	
FINAL SURVEY	
PLOTTED	
TEMPLATE	
NOTE BOOK	
NO.	
AREAS CHECKED	

DATE	
BY	
ORIGINAL SURVEY	
NOTE BOOK	
NO.	
AREAS CHECKED	

150 140 130 120 110 100 90 80 70 60 50 40 30 20 10 0 10 20 30 40 50 60 70 80 90 100 110 120 130 140 150

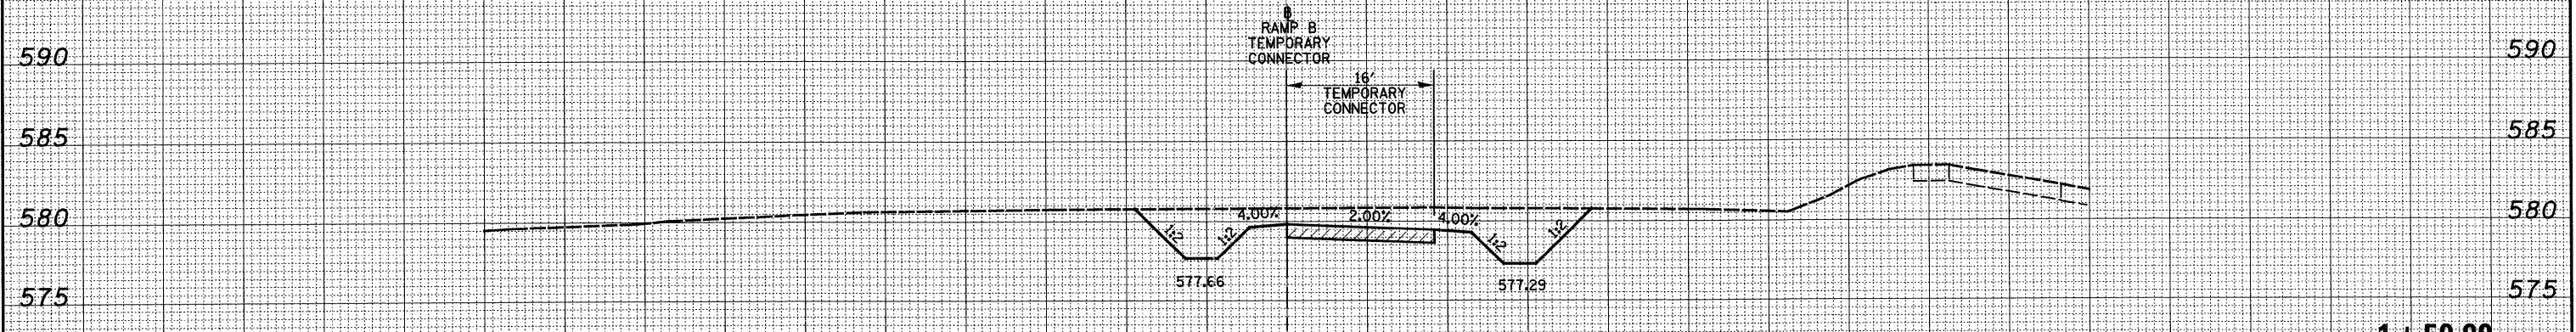
LEGEND

-  - TEMPORARY PCC PAVEMENT
-  - REMOVAL
-  - DRUM
-  - TEMPORARY CONCRETE BARRIER
-  - DIRECTION OF TRAFFIC



CUT=180 FILL=0 PRE-STAGE 2B BUILD
 CUT=0 FILL=180 STAGE 3 REMOVAL

1+75.00



CUT=116 FILL=0 PRE-STAGE 2B BUILD
 CUT=0 FILL=116 STAGE 3 REMOVAL

1+50.00

150 140 130 120 110 100 90 80 70 60 50 40 30 20 10 0 10 20 30 40 50 60 70 80 90 100 110 120 130 140 150

FILE NAME = S:\Project\403-00072-57-70\dgn\M_Keller\kshh_connB.dgn

USER NAME = bseib1
 PLOT SCALE = 20.0000' / IN.
 PLOT DATE = 3/11/2011

DESIGNED - ESW
 DRAWN - LEC
 CHECKED - BRM
 DATE - 12-03-2010

REVISED -
 REVISED -
 REVISED -
 REVISED -

**STATE OF ILLINOIS
 DEPARTMENT OF TRANSPORTATION**

CROSS SECTIONS TEMPORARY CONNECTOR RAMP B

SCALE: 1"=10' SHEET NO. 4 OF 7 SHEETS STA. 1+50.00 TO STA. 1+75.00

F.A.I. RTE.	SECTION	COUNTY	TOTAL SHEETS	SHEET NO.
57/70	(25-3,4R)	EFFINGHAM	1098	1048
FED. ROAD DIST. NO.		ILLINOIS FED. AID PROJECT		
		CONTRACT NO. 74299		