








150 140 130 120 110 100 90 80 70 60 50 40 30 20 10 0 10 20 30 40 50 60 70 80 90 100 110 120 130 140 150

LEGEND

-  - TEMPORARY PCC PAVEMENT
-  - REMOVAL
-  - DRUM
-  - TEMPORARY CONCRETE BARRIER
-  - DIRECTION OF TRAFFIC

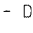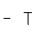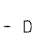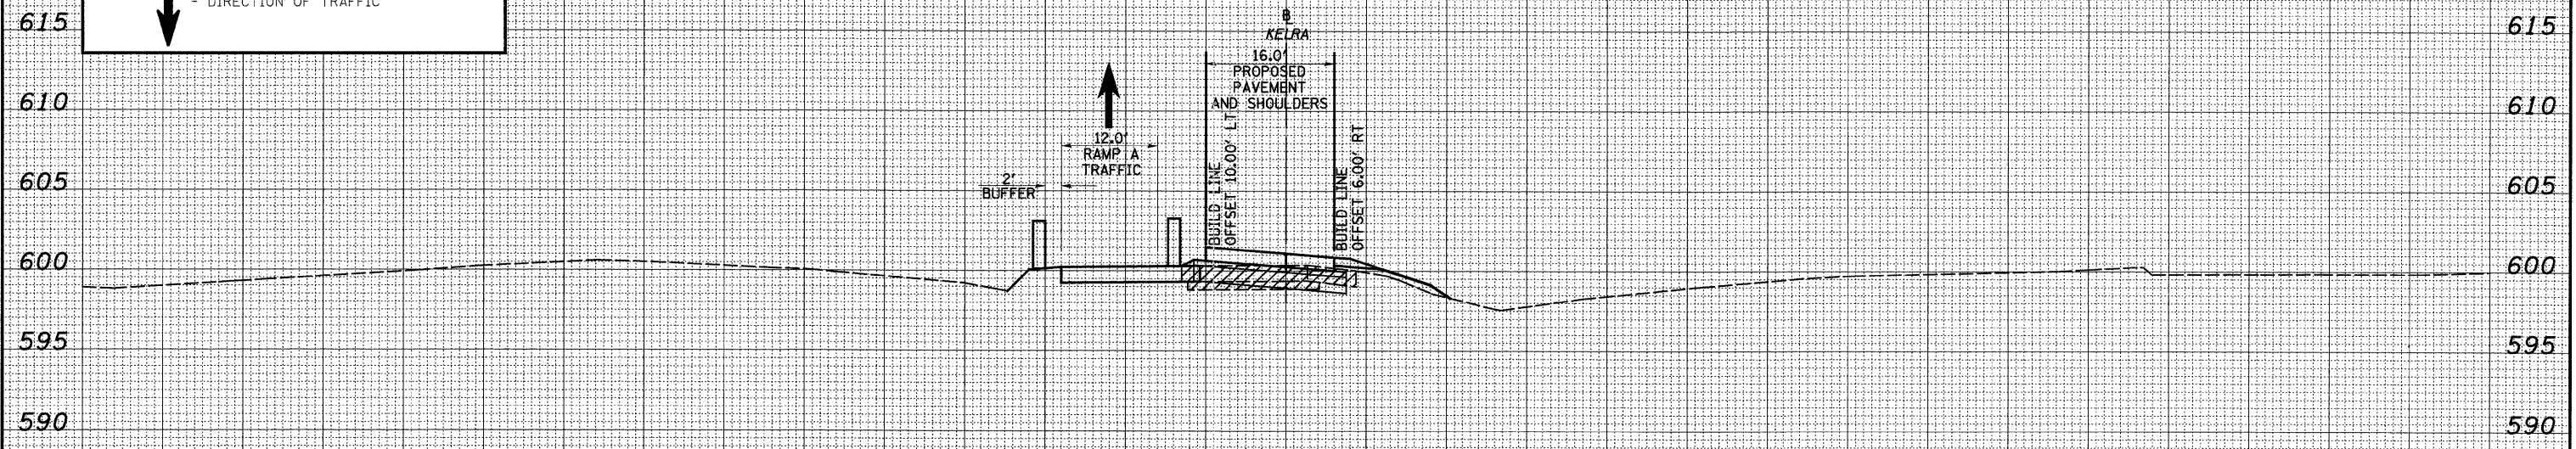

CUT=0 FILL=21 22+00.00

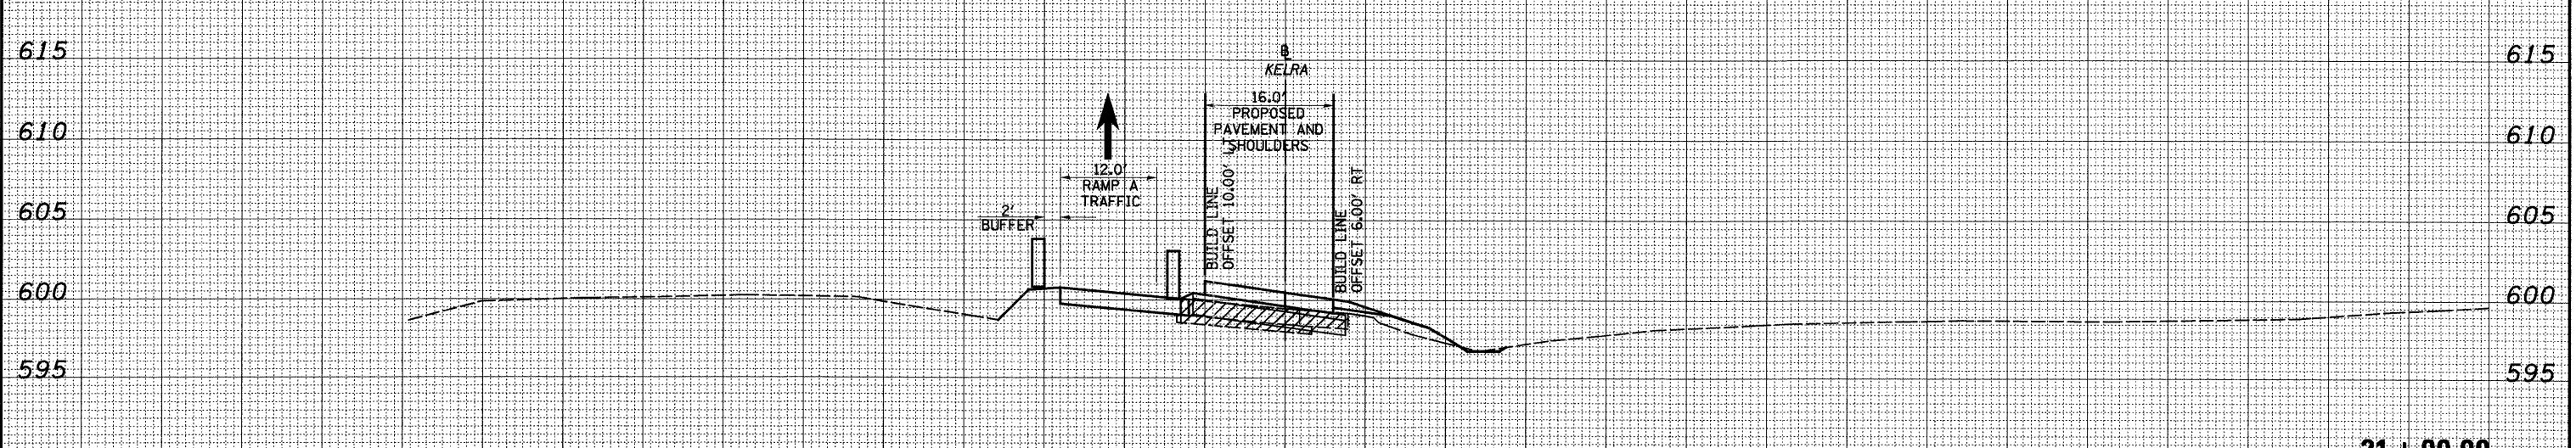

CUT=1 FILL=26 21+00.00

150 140 130 120 110 100 90 80 70 60 50 40 30 20 10 0 10 20 30 40 50 60 70 80 90 100 110 120 130 140 150

DATE	
BY	
DESIGNED	
DRAWN	
CHECKED	
DATE	

DATE	
BY	
DESIGNED	
DRAWN	
CHECKED	
DATE	

FILE NAME = <small>S:\Projects\403-00072-51-70\dgn\UL_Keller\wash_KellerRAM0T52.dgn</small>	USER NAME = boesbej	DESIGNED - JWS	REVISED -	STATE OF ILLINOIS DEPARTMENT OF TRANSPORTATION	MAINTENANCE OF TRAFFIC KELLER - RAMP A (STAGE 2)	F.A. RTE. 57/70	SECTION (25-3,4)R	COUNTY EFFINGHAM	TOTAL SHEETS 1098	SHEET NO. 1067
		PLOT SCALE = 20,0000 ' / IN.	DRAWN - LEC			REVISED -	CONTRACT NO. 74299			
		PLOT DATE = 3/11/2011	CHECKED - BRM			REVISED -	SCALE: 1"=10' SHEET NO. 3 OF 6 SHEETS STA. 21+00.00 TO STA. 22+00.00			
		DATE - 5-27-08	REVISED -			FED. ROAD DIST. NO. ILLINOIS FED. AID PROJECT				