


DATE	
BY	
SURVEYED	
PLOTTED	
TEMPLATE	
AREAS	
CHECKED	
NO.	

DATE	
BY	
SURVEYED	
PLOTTED	
TEMPLATE	
AREAS	
CHECKED	
NO.	

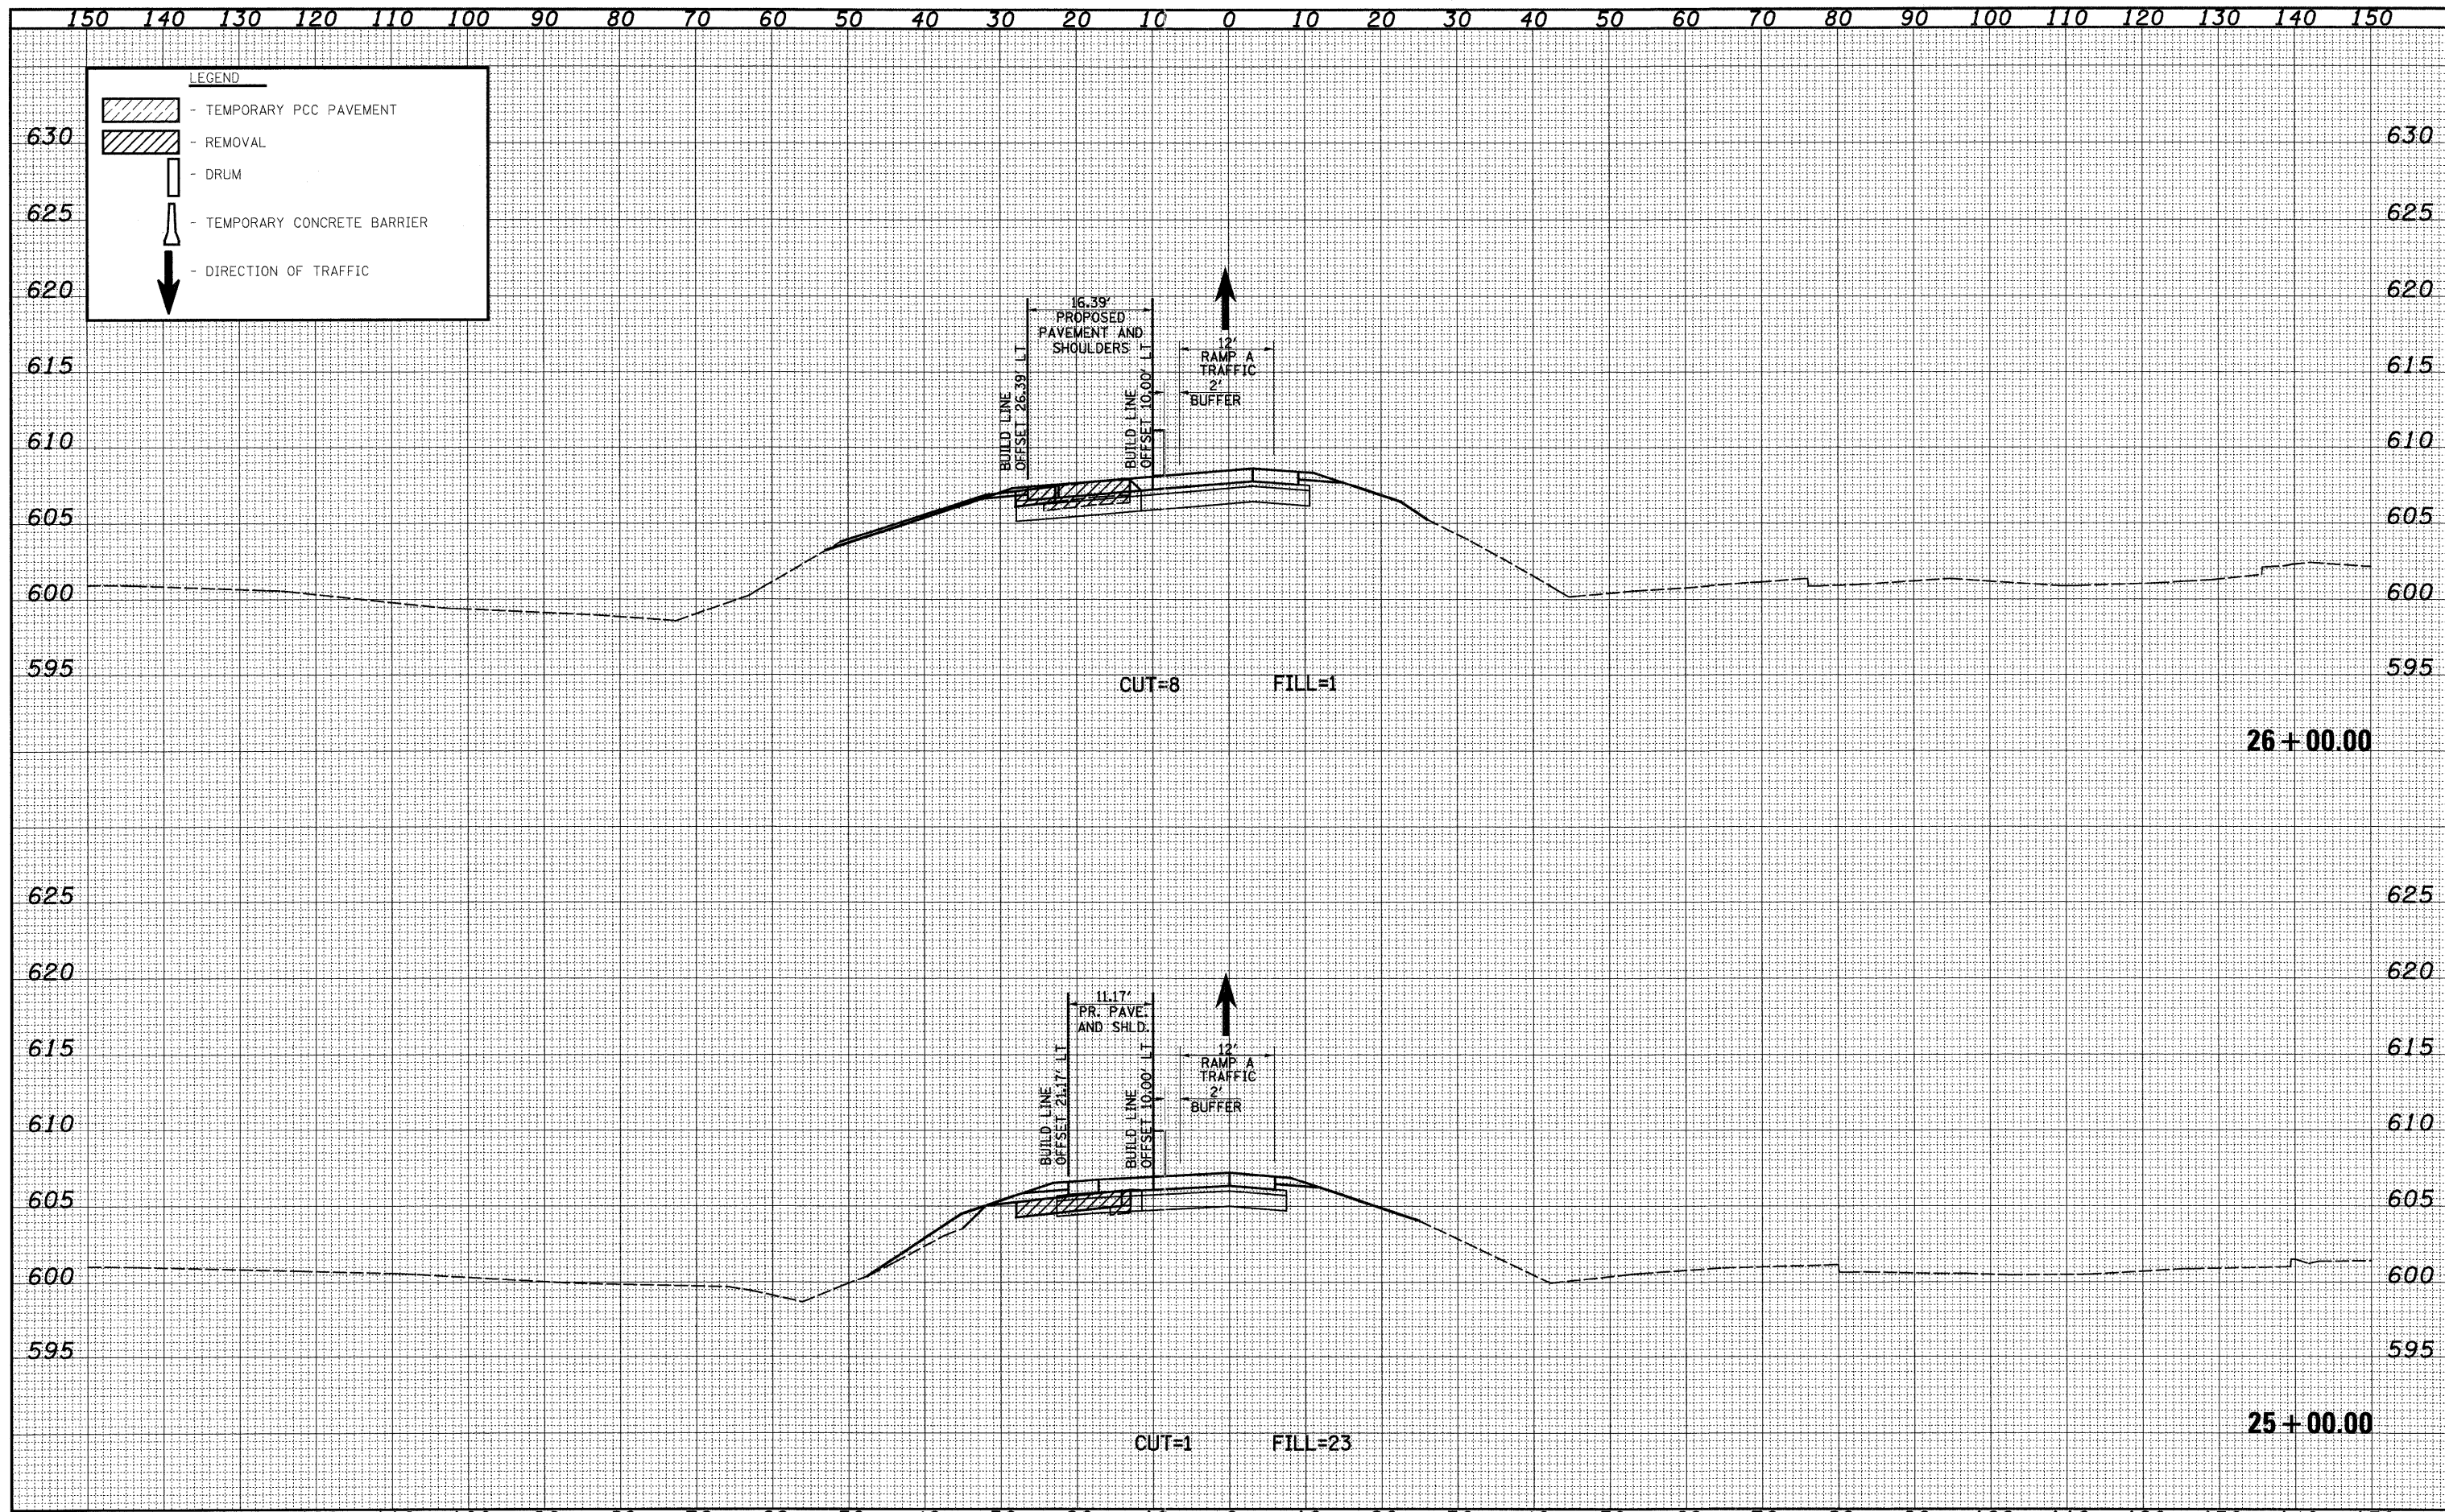

FILE NAME =	USER NAME = bseibel	DESIGNED - JWS	REVISED -	STATE OF ILLINOIS DEPARTMENT OF TRANSPORTATION	MAINTENANCE OF TRAFFIC KELLER - RAMP A (STAGE 3)	F.A.T. RTE.	SECTION	COUNTY	TOTAL SHEETS	SHEET NO.		
S:\Projects\403-00072_57-70\dm\ML_Keller\KellerRAMOTS3.dwg		DRAWN - LEC	REVISED -			57/70	(24-3,4)R	EFFINGHAM	1098	1075		
PLOT SCALE = 28.0000' / IN.		CHECKED - BRM	REVISED -			SCALE: 1"=10'		SHEET NO. 5 OF 6 SHEETS		STA. 25+00.00 TO STA. 26+00.00	FED. ROAD DIST. NO.	ILLINOIS FED. AID PROJECT
PLOT DATE = 3/11/2011		DATE - 5-27-08	REVISED -							CONTRACT NO. 74299		