


DATE	
BY	
FINAL SURVEY	
SURVEYED	
PLOTTED	
TEMPLATE	
NOTE BOOK	
AREAS	
CHECKED	
NO.	

DATE	
BY	
ORIGINAL SURVEY	
SURVEYED	
PLOTTED	
TEMPLATE	
NOTE BOOK	
AREAS	
CHECKED	
NO.	

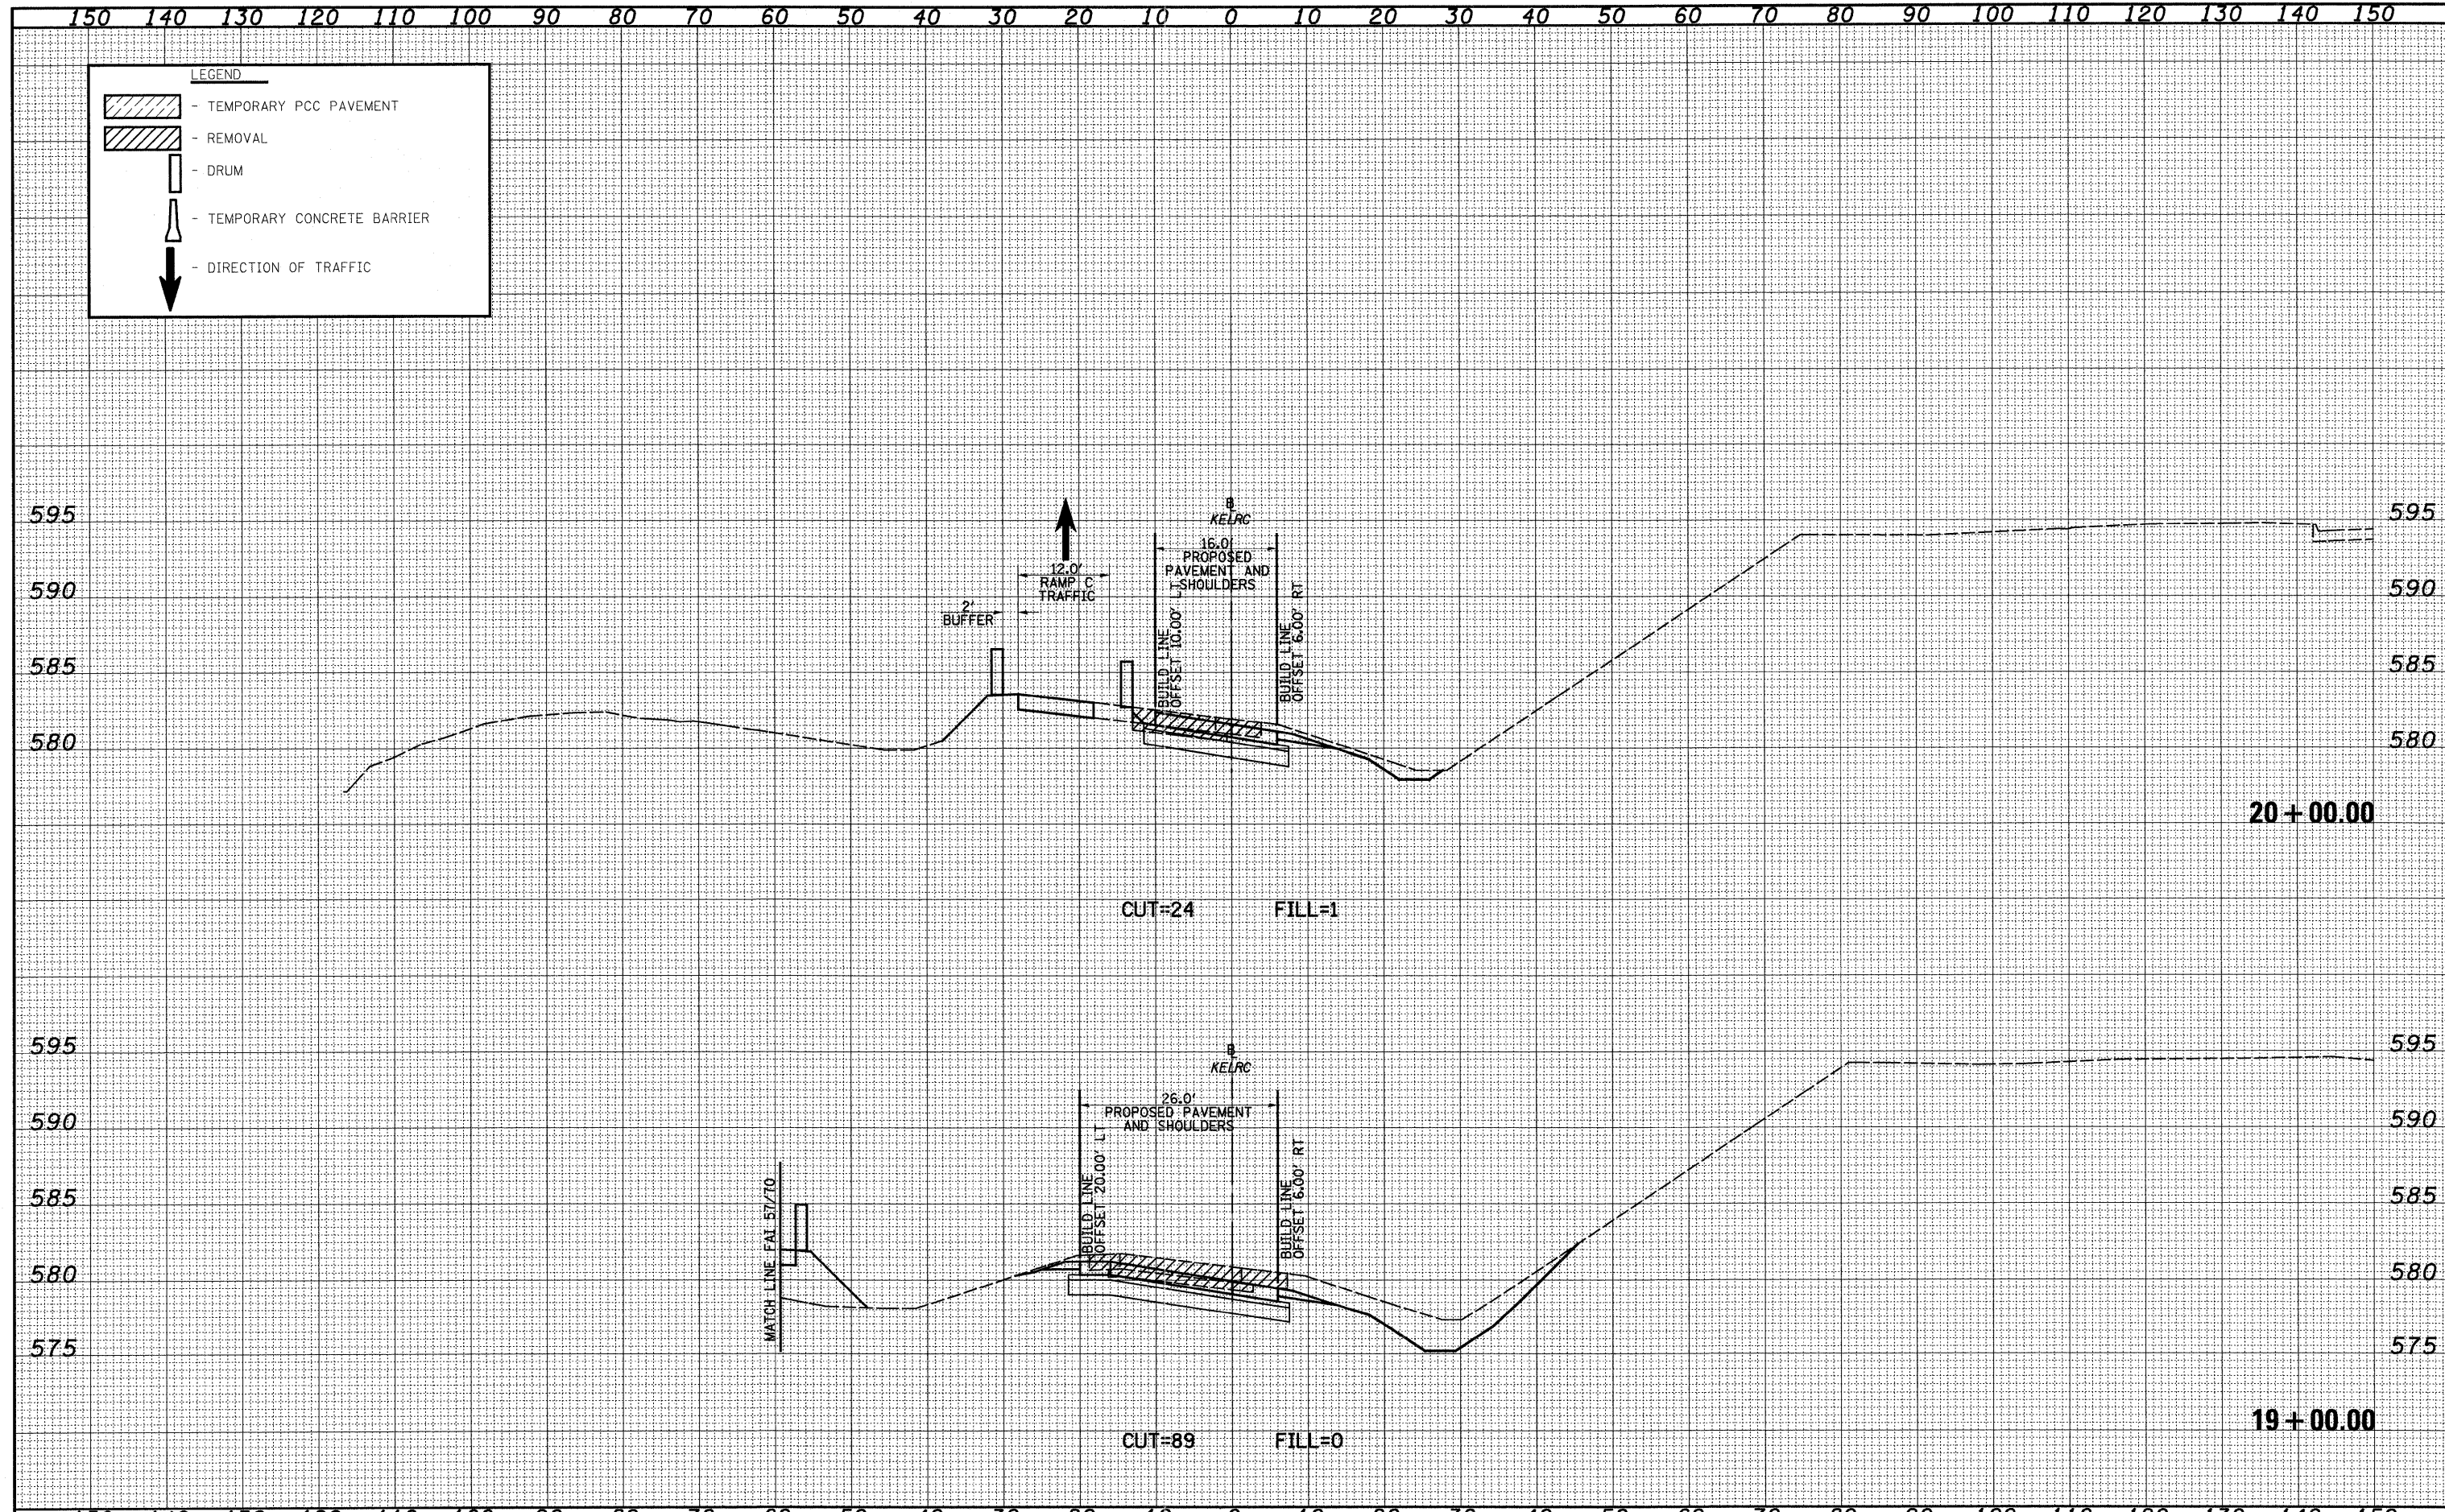

LEGEND

- TEMPORARY PCC PAVEMENT
- REMOVAL
- DRUM
- TEMPORARY CONCRETE BARRIER
- DIRECTION OF TRAFFIC

FILE NAME =	USER NAME = bsoe1	DESIGNED - JWS	REVISED -	STATE OF ILLINOIS DEPARTMENT OF TRANSPORTATION	MAINTENANCE OF TRAFFIC KELLER - RAMP C (STAGE 2)	F.A.I. RTE.	SECTION	COUNTY	TOTAL SHEETS	SHEET NO.	
S:\Projects\403-00072-57-70\dgn\ML_Keller\wash_Keller\CM0752.dgn	PLOT SCALE = 28.0000' / IN.	DRAWN - LEC	REVISED -			57/70	(25-3,4R)	EFFINGHAM	1098	1082	
PLOT DATE = 3/11/2011	DATE - 5-27-08	CHECKED - JWS	REVISED -			CONTRACT NO. 74299					
						SCALE: 1"=10'		SHEET NO. 2 OF 4 SHEETS		STA. 19+00.00 TO STA. 20+00.00	