


DATE	
BY	
FINAL SURVEY	
CHECKED	
PLOTTED	
NOTE BOOK	
AREAS	
CHECKED	
NO.	

DATE	
BY	
ORIGINAL SURVEY	
CHECKED	
PLOTTED	
NOTE BOOK	
AREAS	
CHECKED	
NO.	

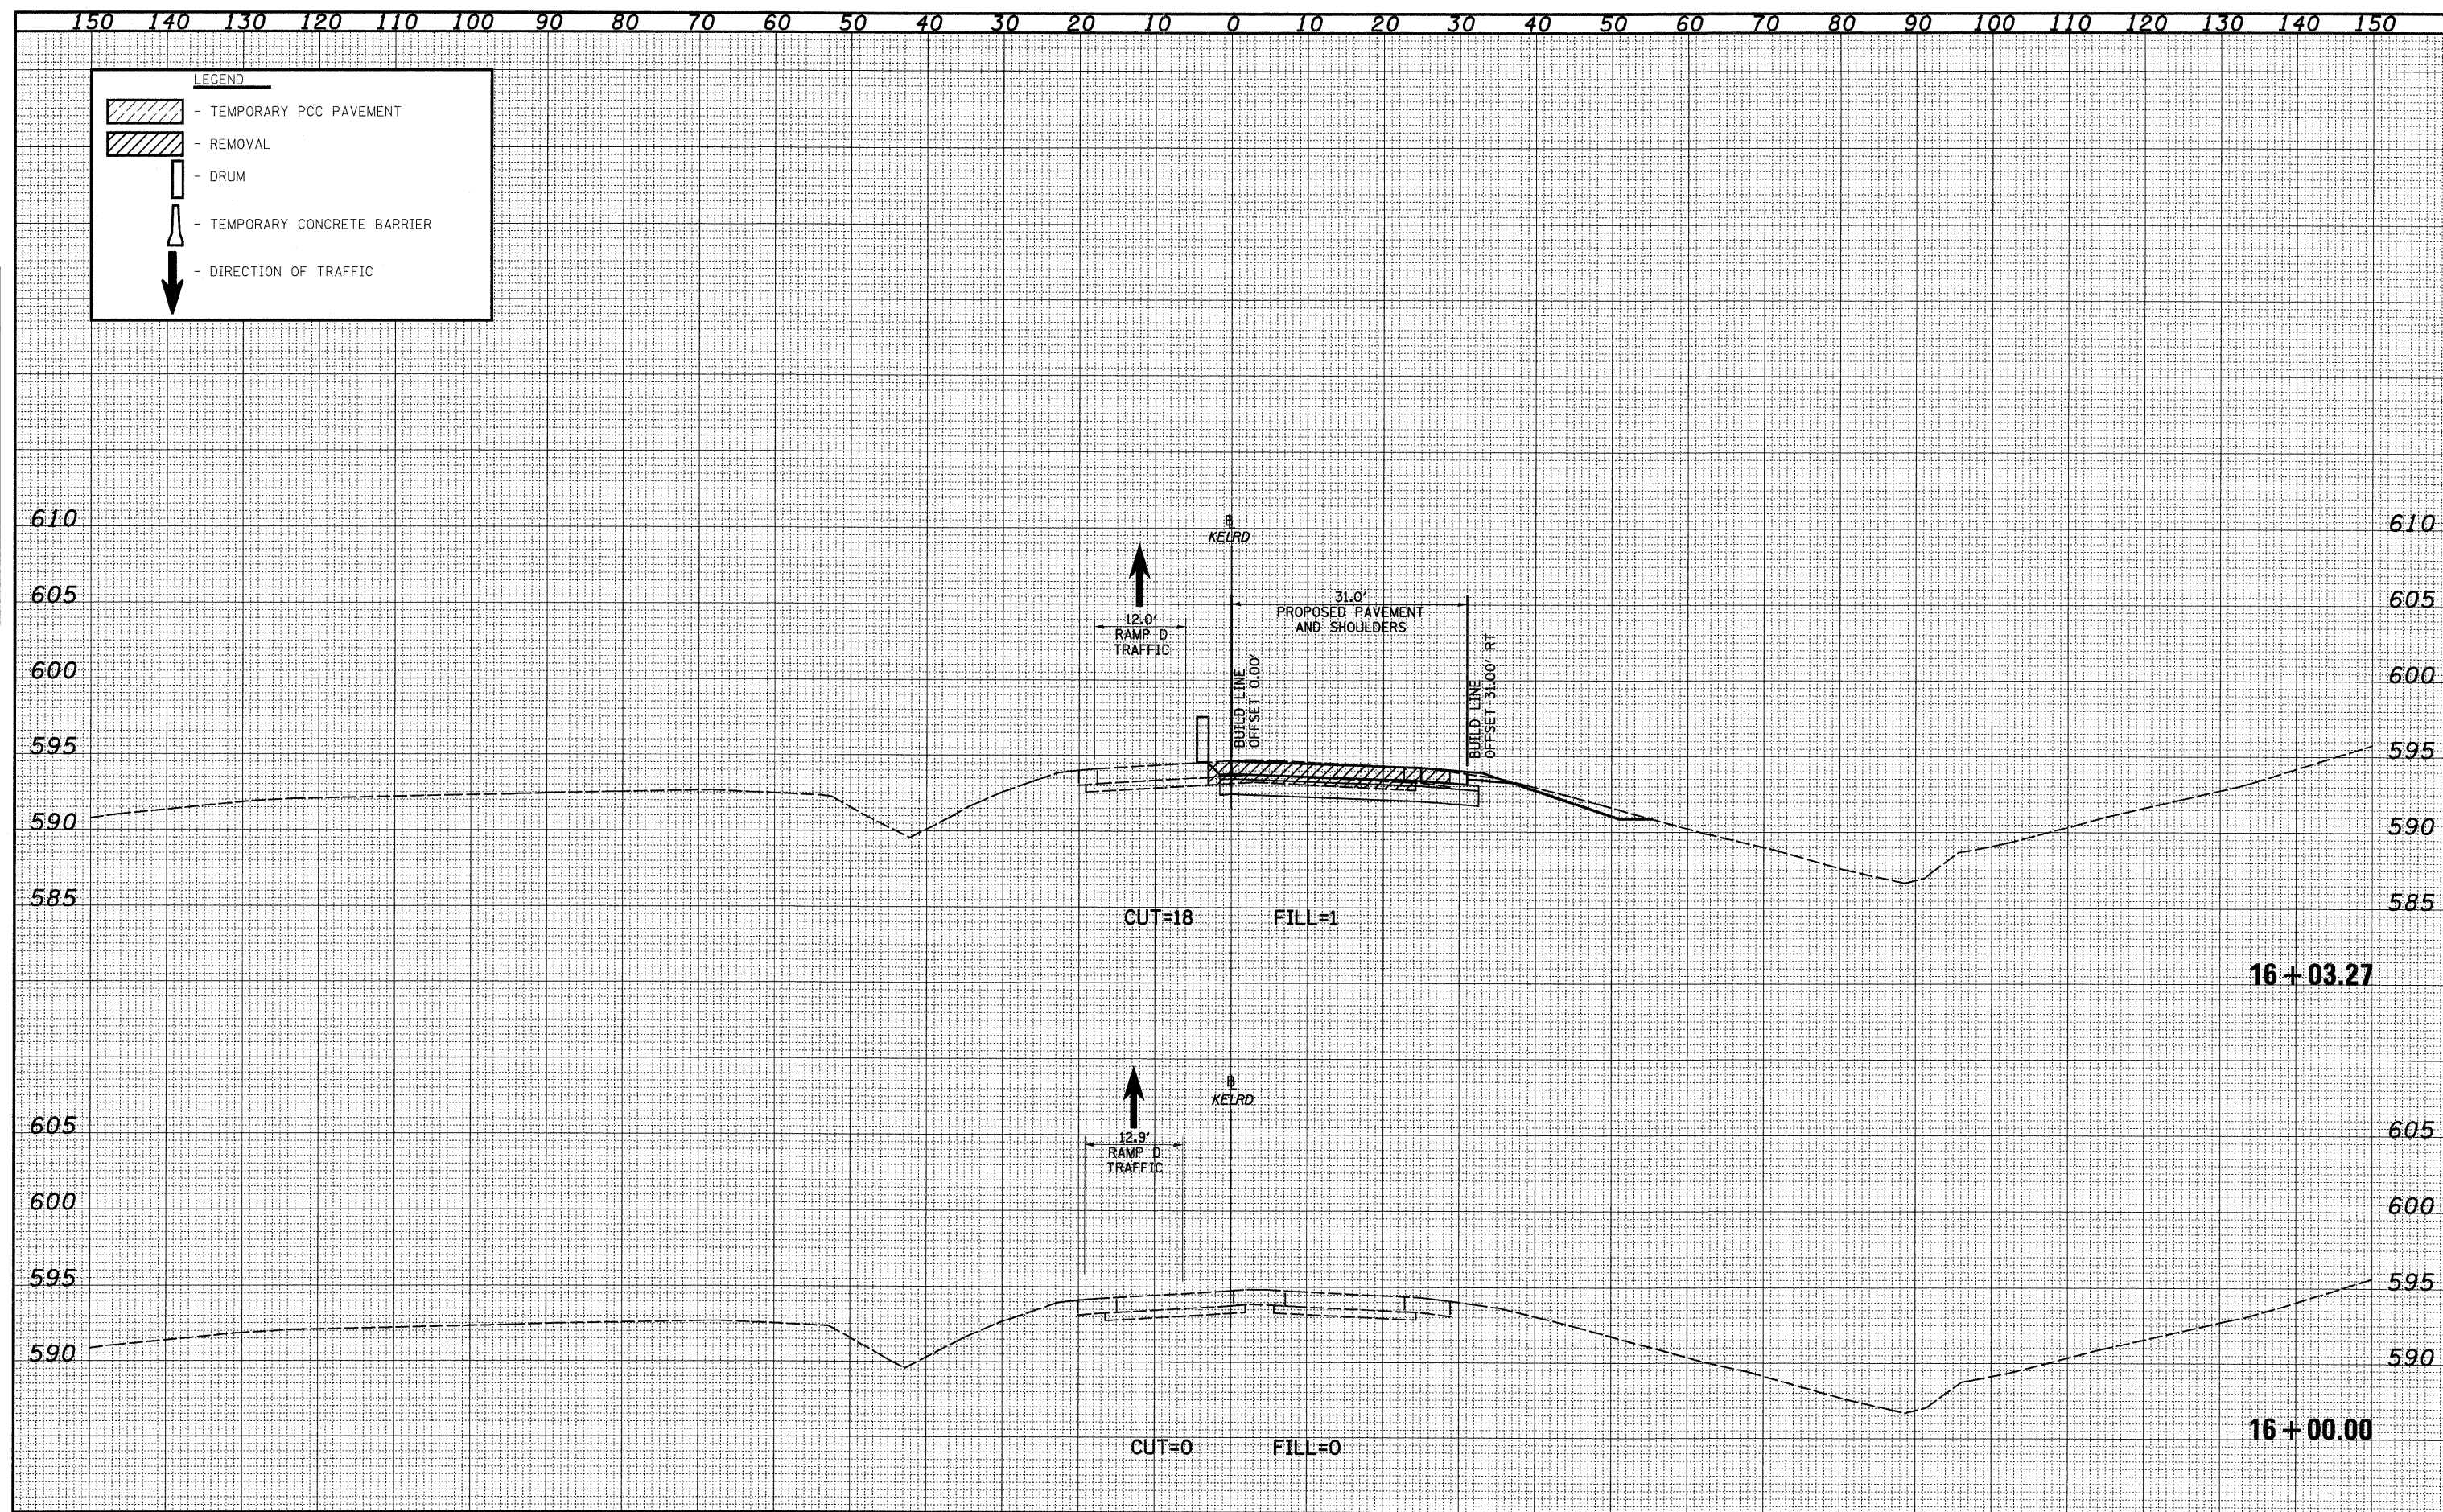

LEGEND

- TEMPORARY PCC PAVEMENT
- REMOVAL
- DRUM
- TEMPORARY CONCRETE BARRIER
- DIRECTION OF TRAFFIC

FILE NAME =	USER NAME = bsoebel	DESIGNED - JWS	REVISED -	STATE OF ILLINOIS DEPARTMENT OF TRANSPORTATION	MAINTENANCE OF TRAFFIC KELLER - RAMP D (STAGE 2)	F.A.I. RTE.	SECTION	COUNTY	TOTAL SHEETS	SHEET NO.		
S:\Projects\403-00072-57-70\dgn\ML_Keller\cross_KellerRDM01S2.dgn						57/70	(25-3,4)R	EFFINGHAM	1098	1091		
PLOT SCALE = 20,0000' / IN.						CONTRACT NO. 74299						
PLOT DATE = 3/11/2011						SCALE: 1"=10' SHEET NO. 1 OF 4 SHEETS STA. 16+00.00 TO STA. 16+03.27 FED. ROAD DIST. NO. ILLINOIS FED. AID PROJECT						