
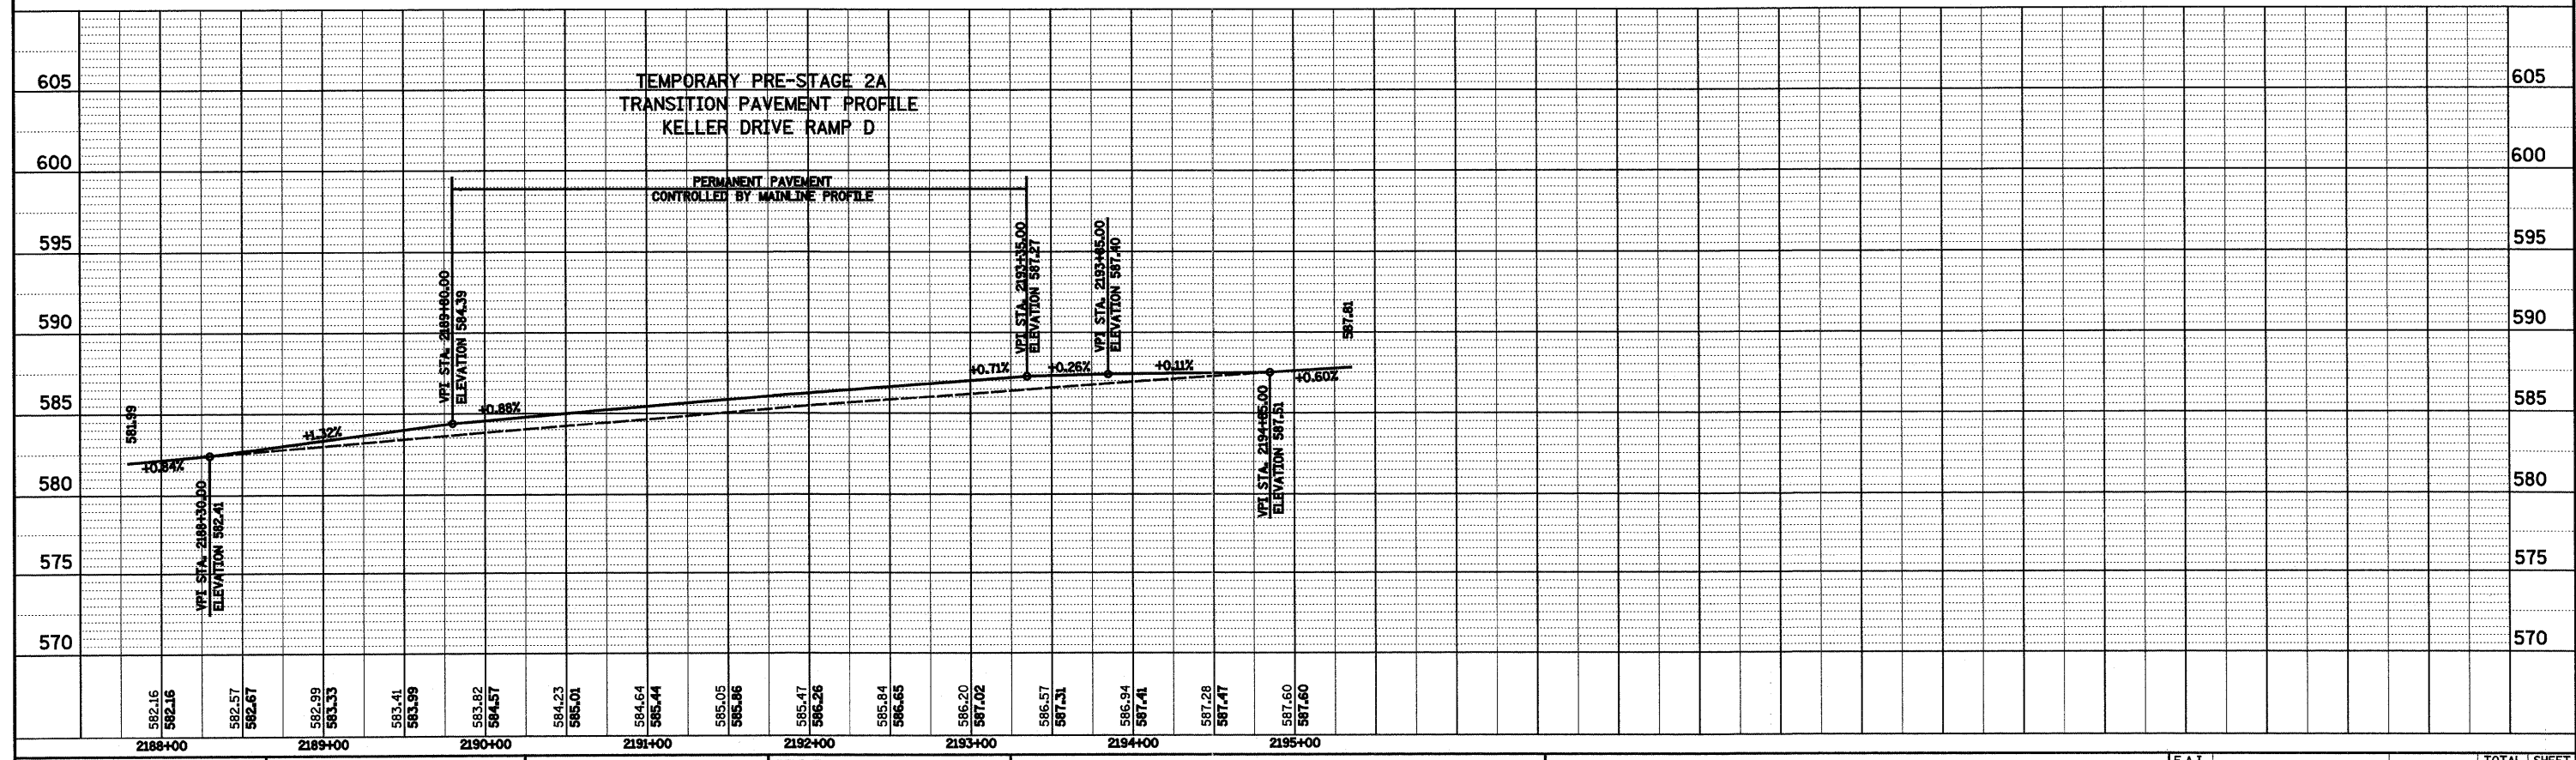


|      |                 |    |      |
|------|-----------------|----|------|
| PLAN | SURVEYED        | BY | DATE |
|      | PLOTTED         |    |      |
|      | NOTED           |    |      |
|      | NO. _____       |    |      |
|      | FILE NAME _____ |    |      |

|         |                 |    |      |
|---------|-----------------|----|------|
| PROFILE | SURVEYED        | BY | DATE |
|         | PLOTTED         |    |      |
|         | NOTED           |    |      |
|         | NO. _____       |    |      |
|         | FILE NAME _____ |    |      |

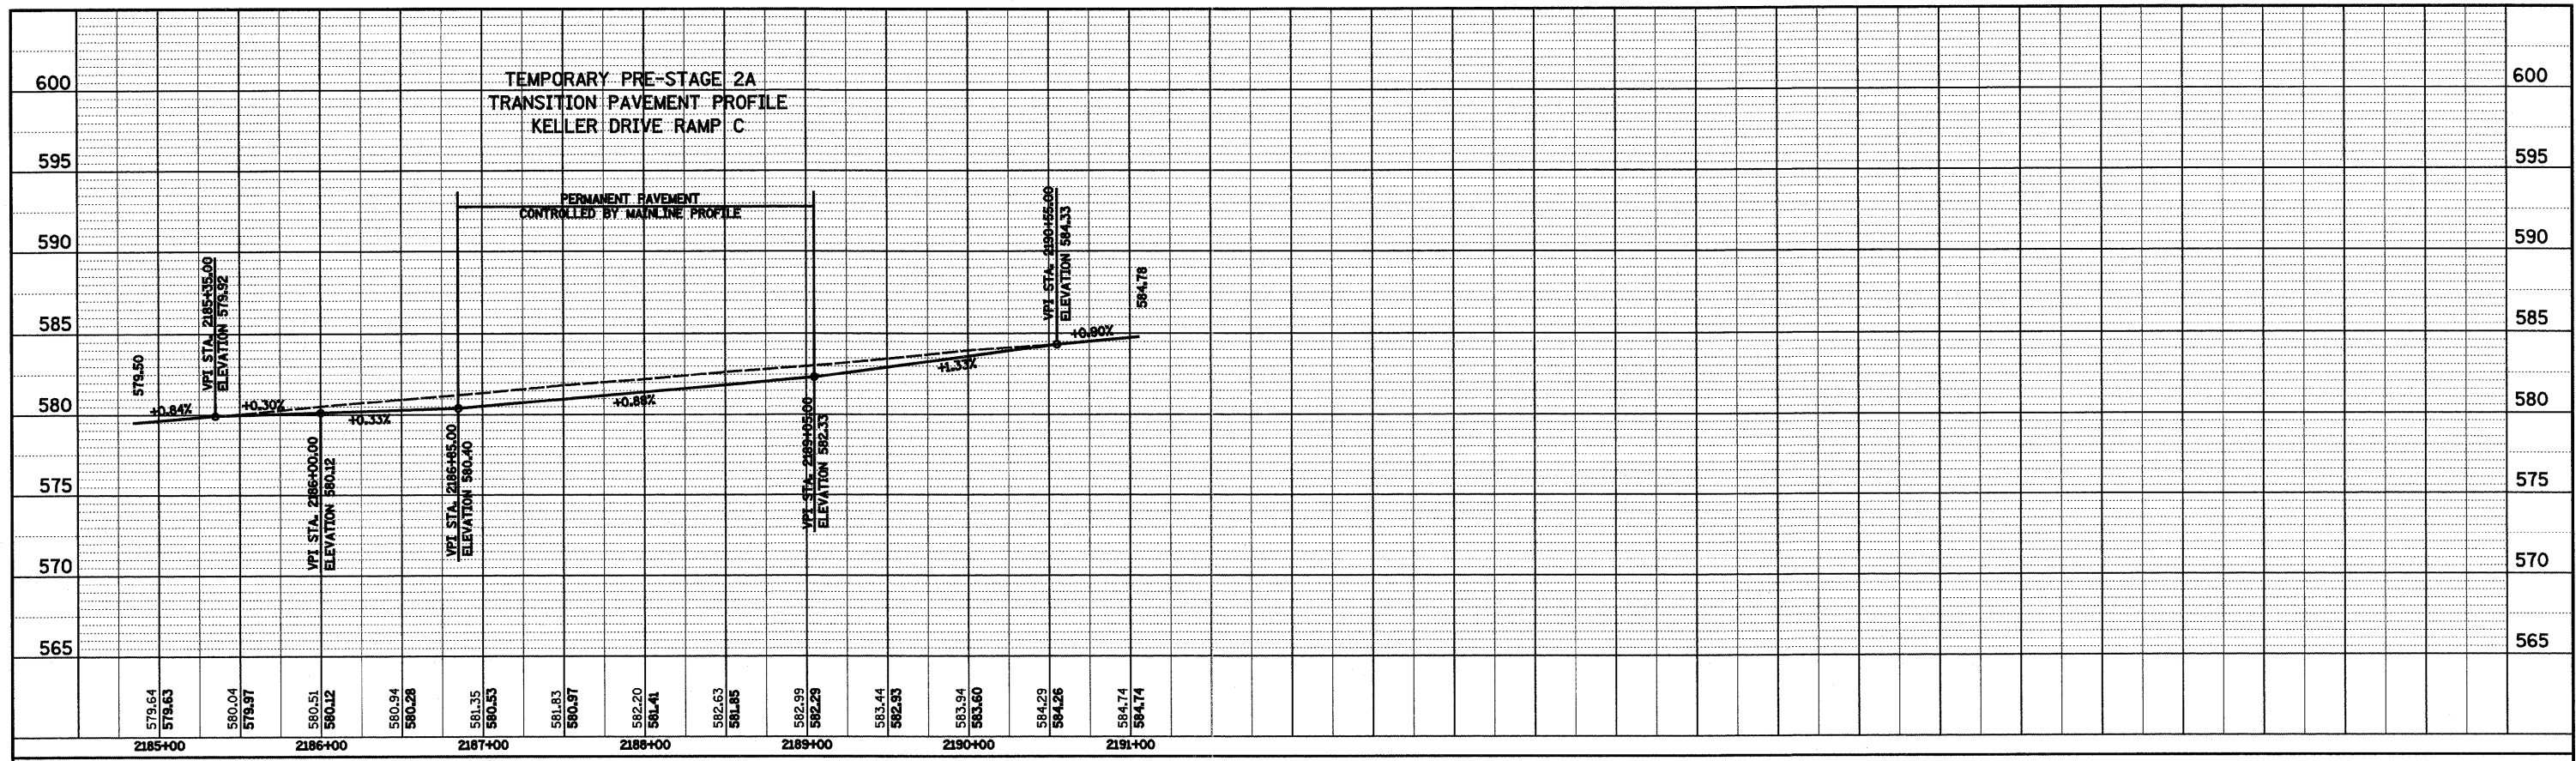

|             |                       |                 |           |   |  |                    |                           |           |              |   |  |
|-------------|-----------------------|-----------------|-----------|---|--|--------------------|---------------------------|-----------|--------------|---|--|
| FILE NAME = | USER NAME = #USER#    | DESIGNED - ESW  | REVISED - | <b>STATE OF ILLINOIS<br/>DEPARTMENT OF TRANSPORTATION</b> | <b>MAINTENANCE OF TRAFFIC, PRE-STAGE 2A, FAI ROUTE 57/70</b> | F.A.I. RTE.        | SECTION                   | COUNTY    | TOTAL SHEETS | SHEET NO.                                     |  |
| #FILE#      | PLLOT SCALE = #SCALE# | DRAWN - PDB     | REVISED - |   |  | 57/70              | (25-3,4)R                 | EFFINGHAM | 1098         | 124   |  |
|             | PLLOT DATE = #DATE#   | CHECKED - BRM   | REVISED - |   |  | CONTRACT NO. 74299 |                           |           |              |   |  |
|             |                       | DATE - 05-09-08 | REVISED - |   |  | SCALE: 1"=50'      | SHEET NO. 14 OF 14 SHEETS | STA.      | TO STA.      | FED. ROAD DIST. NO. ILLINOIS FED. AID PROJECT |  |