
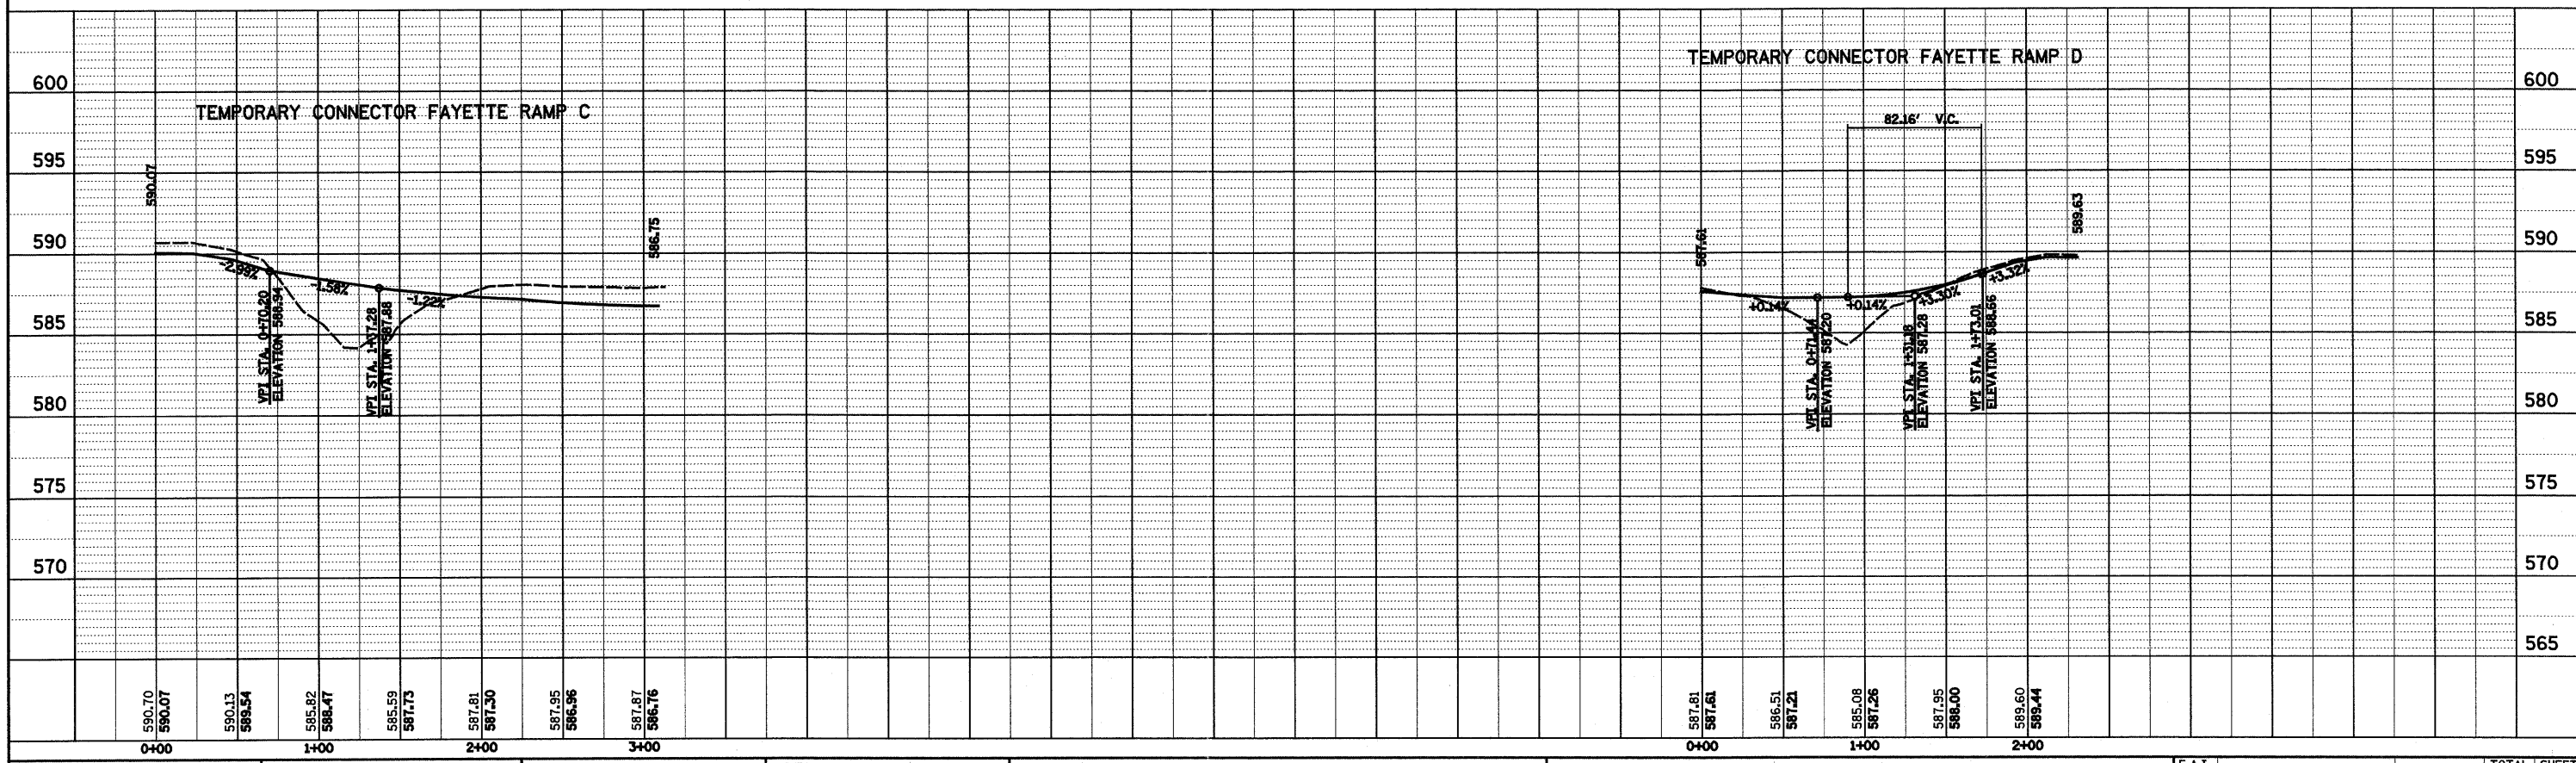


PLAN	SURVEYED	BY	DATE
	PLOTTED		
	ALIGNMENT CHECKED		
	NOTE BOOK		
	NO.		
	CADD FILE NAME		

PROFILE	DESIGNED	BY	DATE
	PLOTTED		
	GRADES CHECKED		
	NOTE BOOK		
	NO.		
	STRUCTURE NOTATIONS CHK'D		

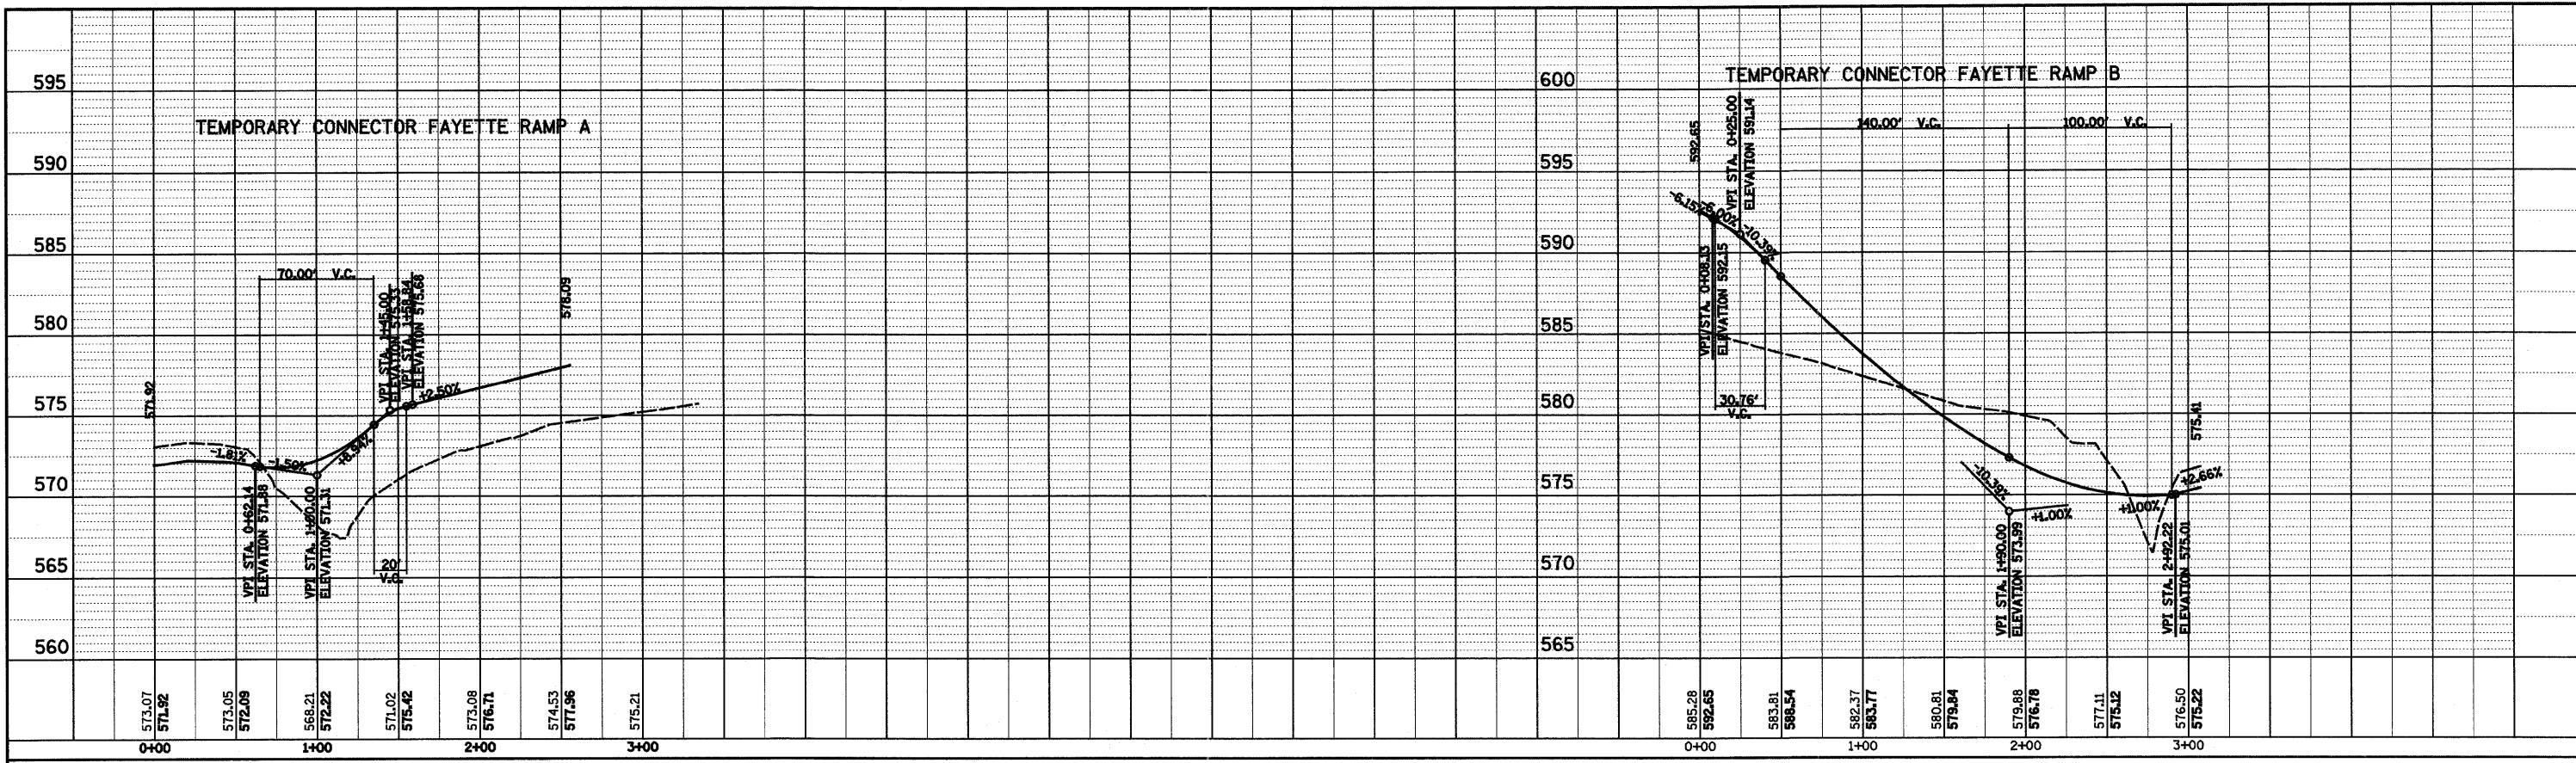

FILE NAME = #119	USER NAME = #USER*	DESIGNED - ESW	REVISED -	STATE OF ILLINOIS DEPARTMENT OF TRANSPORTATION	TEMPORARY RAMP CONNECTORS, FAYETTE AVENUE SCALE: 1"=50' SHEET NO. 11 OF 12 SHEETS STA. TO STA.	F.A.I. RTE. 57/70	SECTION (25-3,4)R	COUNTY EFFINGHAM	TOTAL SHEETS 1098	SHEET NO. 135	
	PLOT SCALE = #SCALE*	DRAWN - PDB	REVISED -			FED. ROAD DIST. NO.	ILLINOIS FED. AID PROJECT	CONTRACT NO. 74299			
	PLOT DATE = #DATE*	CHECKED - BRM	REVISED -								
		DATE - 05-09-08	REVISED -								