


TYPICAL TRAFFIC PATTERN
FOR STAGE 2
STA 2177+57.30 TO STA 2255+37.65

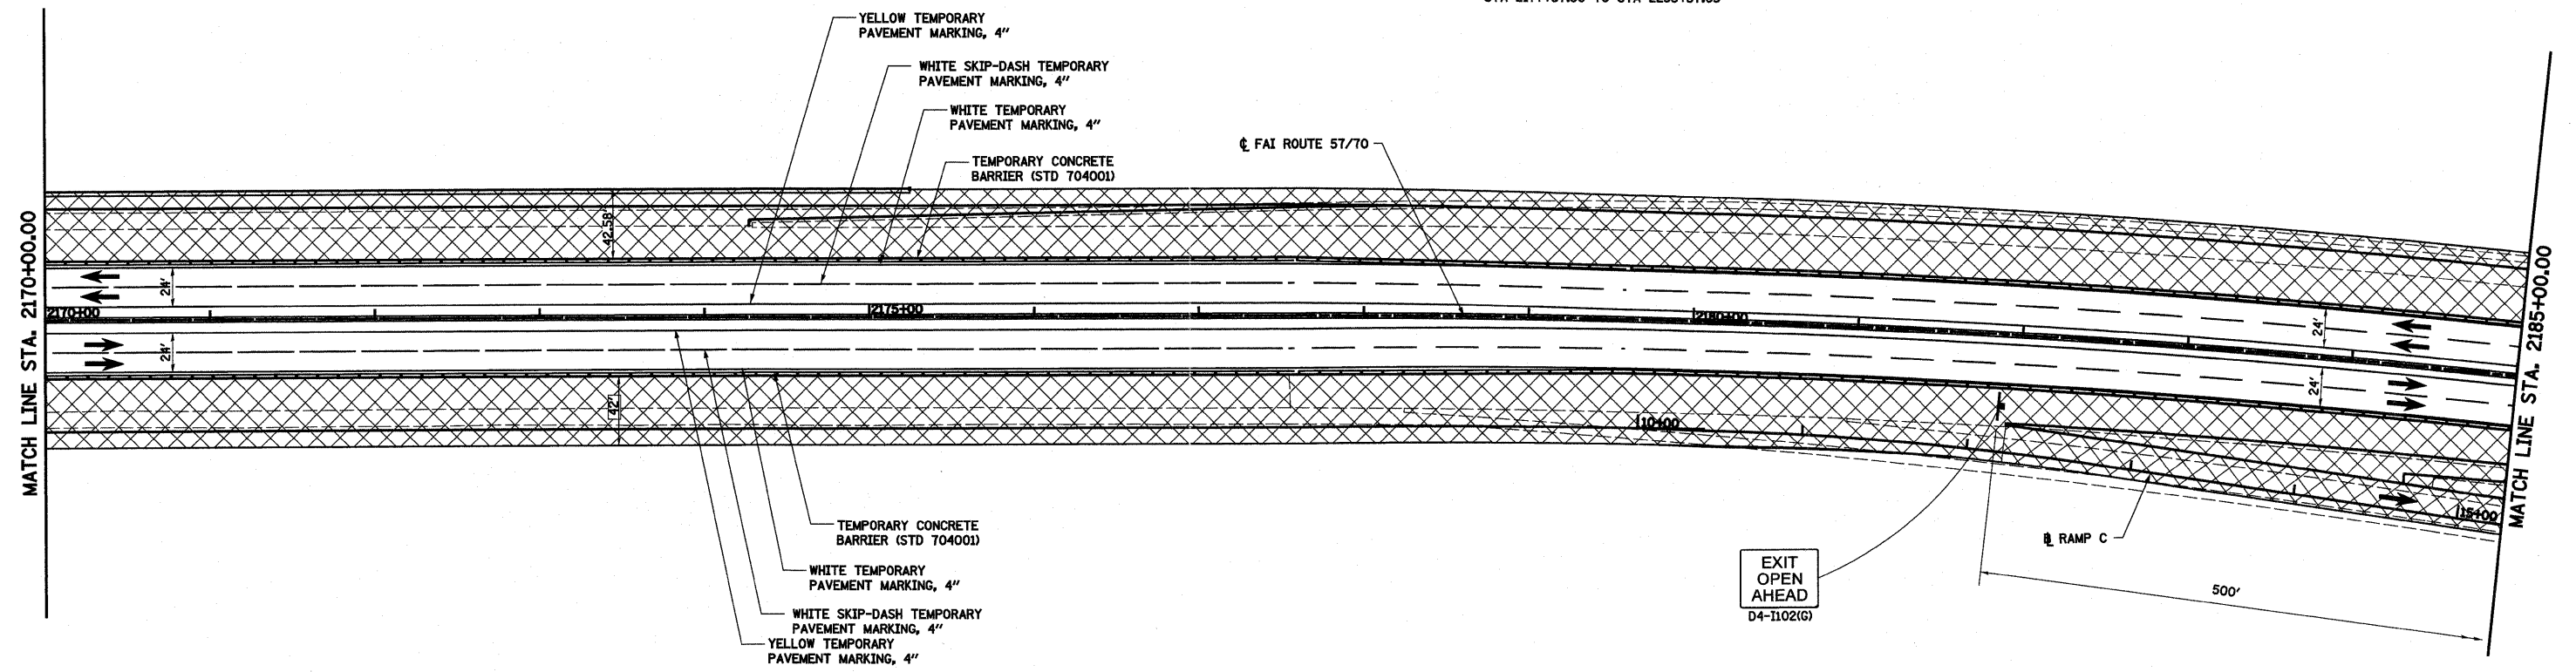

LEGEND


- TEMPORARY PCC PAVEMENT
- CONSTRUCTION THIS STAGE
- SIGN
- DIRECTION OF TRAFFIC

LEGEND

- TYPE II BARRICADES OR DRUMS WITH MONO-DIRECTIONAL STEADY BURNING LIGHTS
- VERTICAL PANEL
- TYPE III BARRICADE WITH FLASHING LIGHTS
- ARROW BOARD

NOTES: STAGE 2

1. SHIFT TRAFFIC ONTO NEWLY CONSTRUCTED PAVEMENT ON INSIDE.
2. CONSTRUCT REMAINING PROPOSED PAVEMENT AND FINAL GRADING OPERATIONS FOR ALL ROADWAYS AND RAMPS.

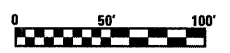

FILE NAME = S:\Projects\403-00072-57-70\dgn\ML_Keller\mof_52.dgn	USER NAME = lunde	DESIGNED - ESW	REvised -	STATE OF ILLINOIS DEPARTMENT OF TRANSPORTATION	MAINTENANCE OF TRAFFIC, STAGE 2, FAI ROUTE 57/70	F.A.I. RTE. 57/70	SECTION (25-3,4R)	COUNTY EFFINGHAM	TOTAL SHEETS 1098	SHEET NO. 141	
PLOT SCALE = 100.0000' / IN.	DATE = 4-29-08	DRAWN - PDB	REvised -			SCALE: 1"=50'	SHEET NO. 5 OF 10 SHEETS	STA. 2155+00.00 TO STA. 2185+00.00		CONTRACT NO. 74299	
PLOT DATE = 3/16/2011		CHECKED - BRM	REvised -			FED. ROAD DIST. NO. 2 ILLINOIS FED. AID PROJECT					
		DATE - 4-29-08	REvised -								