
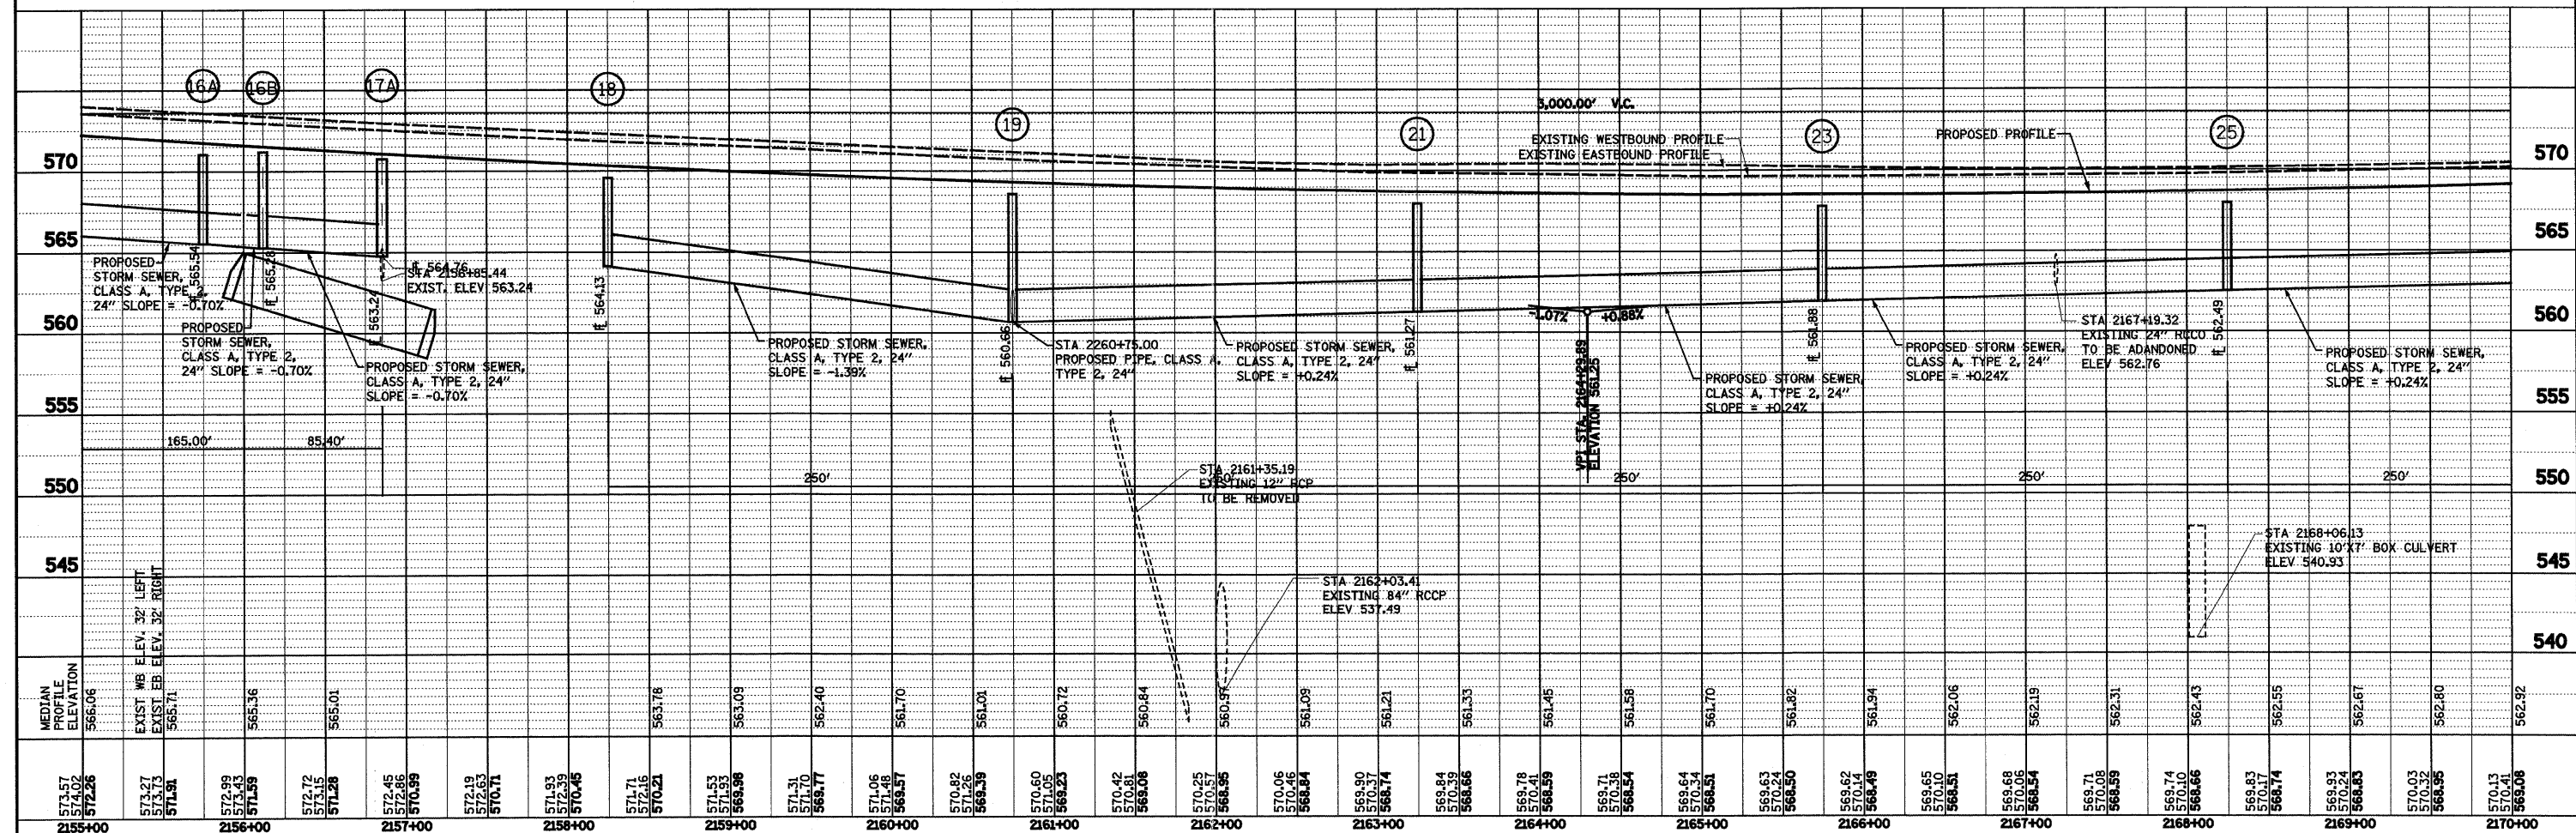


PLAN	SURVEYED	DATE
	PLOTTED	
	CHECKED	
	NO. _____	
	NO. _____	
	NO. _____	

PROFILE	REVIEWED	DATE
	PLOTTED	
	CHECKED	
	NO. _____	
	NO. _____	
	NO. _____	

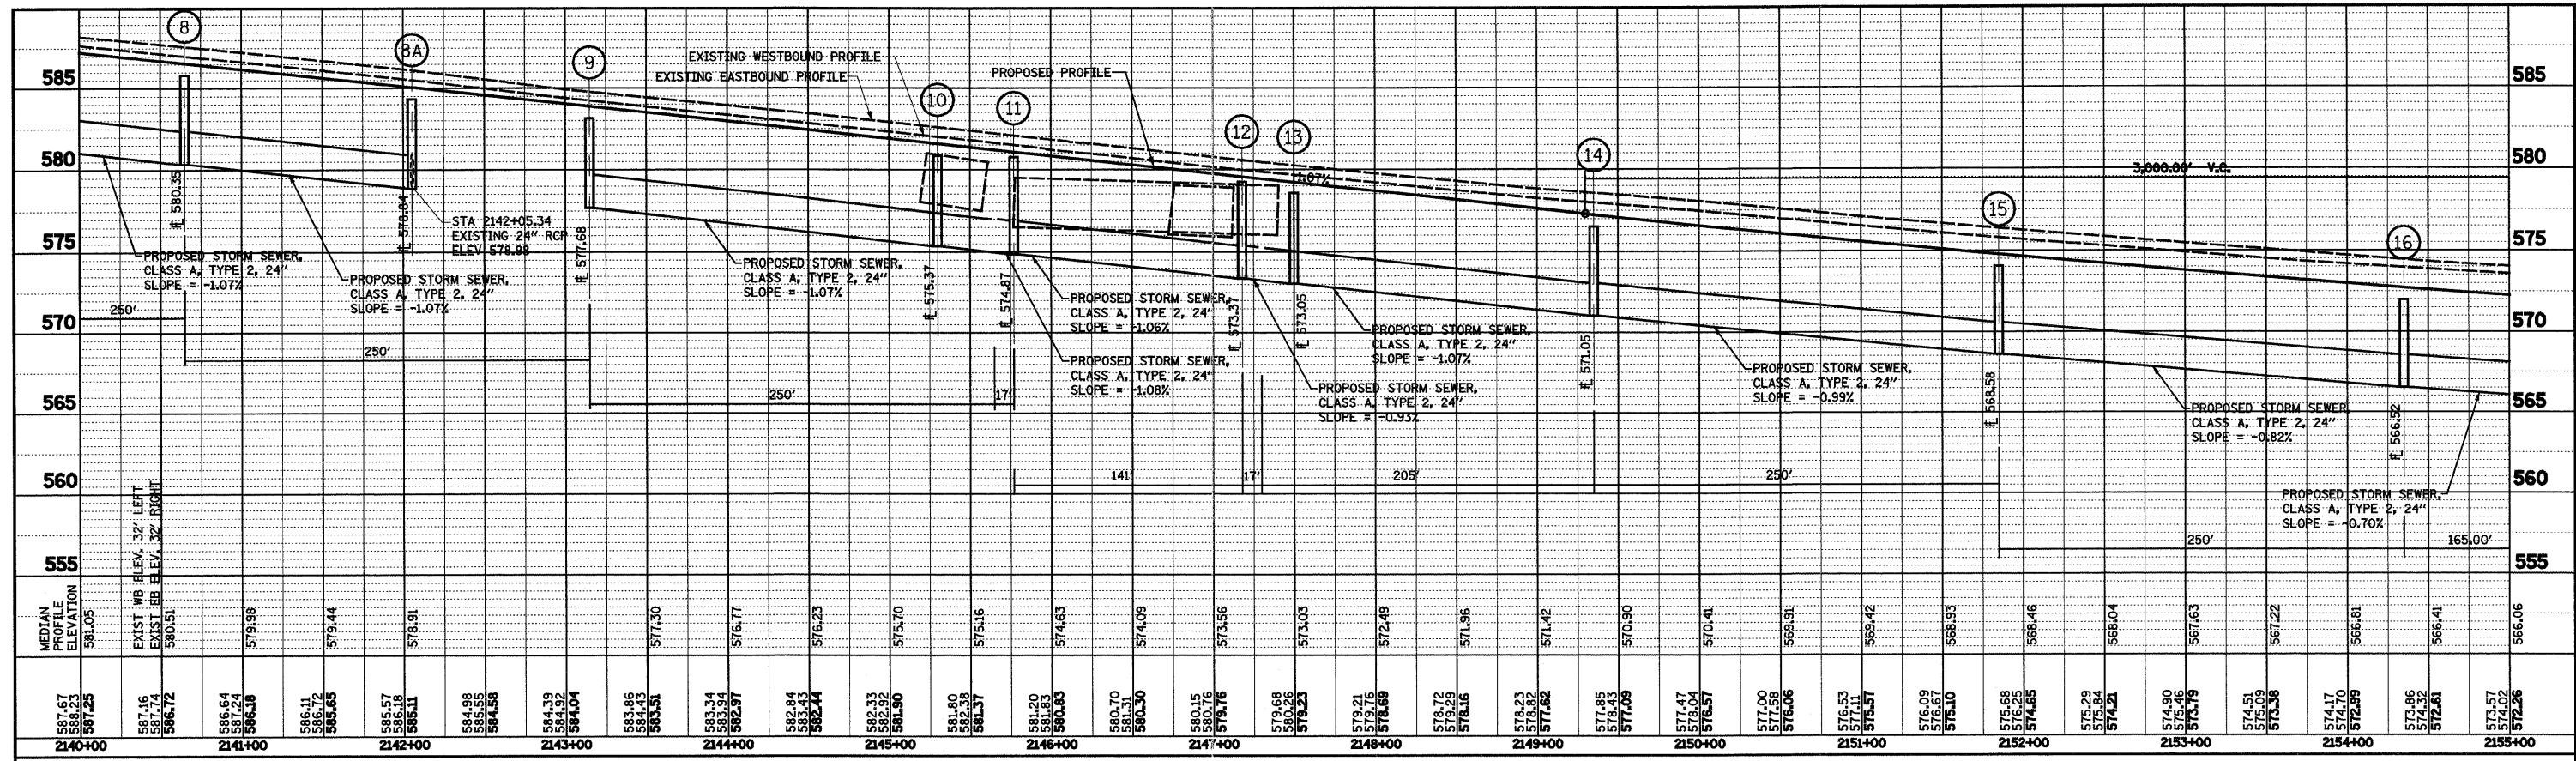

FILE NAME = #FILE#	USER NAME = #USER#	DESIGNED - JWS	REVISED -	<b>STATE OF ILLINOIS</b> <b>DEPARTMENT OF TRANSPORTATION</b>	<b>STORM SEWER PROFILE, FAI ROUTE 57/70</b>			F.A.I. RTE. 57/70	SECTION (25-3,4)R	COUNTY EFFINGHAM	TOTAL SHEETS 1098	SHEET NO. 172
	PLOT SCALE = #SCALE#	DRAWN - PDB	REVISED -		SCALE: 1"=50'	SHEET NO. 2 OF 6 SHEETS	STA. 2140+00.00 TO STA. 2170+00.00	FED. ROAD DIST. NO. ILLINOIS FED. AID PROJECT	CONTRACT NO. 74299			
	PLOT DATE = #DATE#	CHECKED - BRM	REVISED -									
		DATE - 4-01-08	REVISED -									