


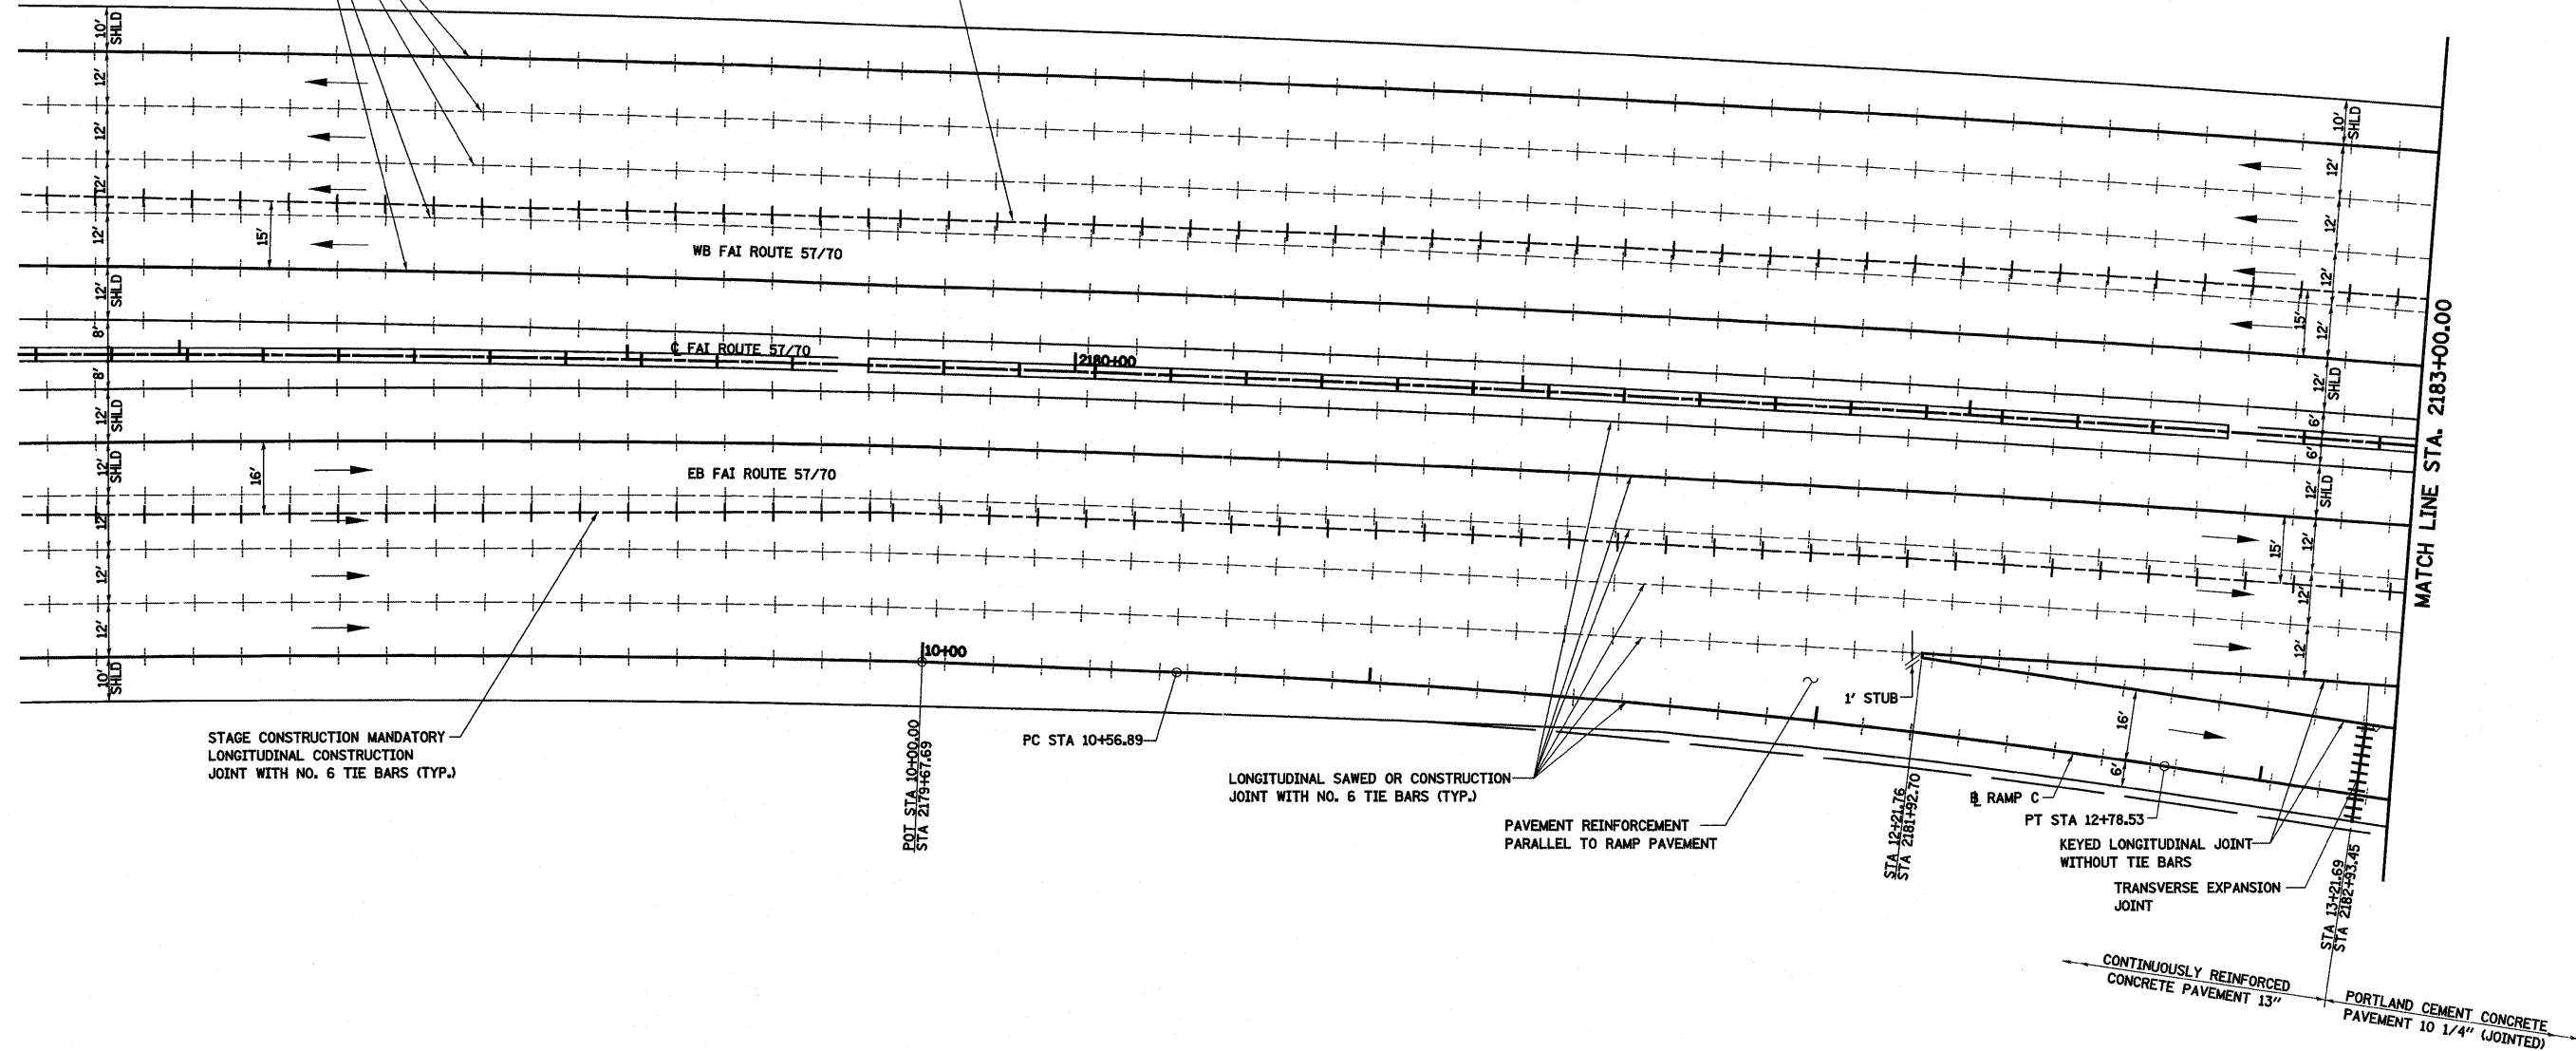

LONGITUDINAL SAWED OR CONSTRUCTION  
JOINT WITH NO. 6 TIE BARS (TYP.)


STAGE CONSTRUCTION MANDATORY  
LONGITUDINAL CONSTRUCTION  
JOINT WITH NO. 6 TIE BARS (TYP.)



**LEGEND**

- +---+--- LONGITUDINAL SAWED OR CONSTRUCTION JOINT WITH NO. 6 TIE BARS (TYP.)
- +---+--- LONGITUDINAL CONSTRUCTION JOINT WITH NO. 6 TIE BARS (TYP.)
- TRANSVERSE CONTRACTION JOINT AT 15' CENTERS (TYP.)
- ||||| TRANSVERSE EXPANSION JOINT
- +---+--- LONGITUDINAL KEYED JOINT (WITHOUT TIE BARS)

NOTE:  
TRANSVERSE CONTRACTION JOINT  
SPACING AT 15' UNLESS OTHERWISE NOTED.

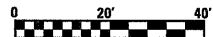

FILE NAME =  
S:\Projects\MS-800723-70\p\VL\Jalil\Jalil.dwg

USER NAME = bseibel  
PLOT SCALE = 40.0000' / IN.  
PLOT DATE = 3/17/2011

DESIGNED - ESW  
DRAWN - PDB  
CHECKED - BRM  
DATE - 1-23-09

REVISED -  
REVISED -  
REVISED -  
REVISED -

**STATE OF ILLINOIS  
DEPARTMENT OF TRANSPORTATION**

**JOINTING DETAIL, RAMP D AND C, KELLER AVE.**

SCALE: 1"=20' SHEET NO. 1 OF 7 SHEETS STA. 2178+00.00 TO STA. 2183+00.00

F.A.I. RTE.	SECTION	COUNTY	TOTAL SHEETS	SHEET NO.
57/70	(25-3,4)R	EFFINGHAM	1098	226
CONTRACT NO. 74299				
FED. ROAD DIST. NO. ILLINOIS FED. AID PROJECT				