


- LEGEND**
- ① URETHANE PAVEMENT MARKING LINE - 4" SOLID WHITE
 - ② URETHANE PAVEMENT MARKING LINE - 12" SOLID WHITE
 - ③ URETHANE PAVEMENT MARKING LINE - 6" SKIP DASH WHITE
 - ④ URETHANE PAVEMENT MARKING LINE - 6" SOLID YELLOW
 - ⑤ RAISED REFLECTIVE PAVEMENT MARKERS - CRYSTAL, ONE-WAY
 - ⑥ RAISED REFLECTIVE PAVEMENT MARKERS - AMBER, ONE-WAY
 - ⑦ URETHANE PAVEMENT MARKING LINE - 8" SOLID WHITE
 - ⑧ URETHANE PAVEMENT MARKING LINE - 6" SKIP DASH WHITE (12' SEE DETAIL A)
 - ⑨ URETHANE PAVEMENT MARKING - LETTERS AND SYMBOLS
 - ⑩ URETHANE PAVEMENT MARKING LINE - 6" SOLID WHITE
 - ⑪ URETHANE PAVEMENT MARKING LINE - 12" SOLID YELLOW
 - ⑫ URETHANE PAVEMENT MARKING LINE - 4" SOLID YELLOW

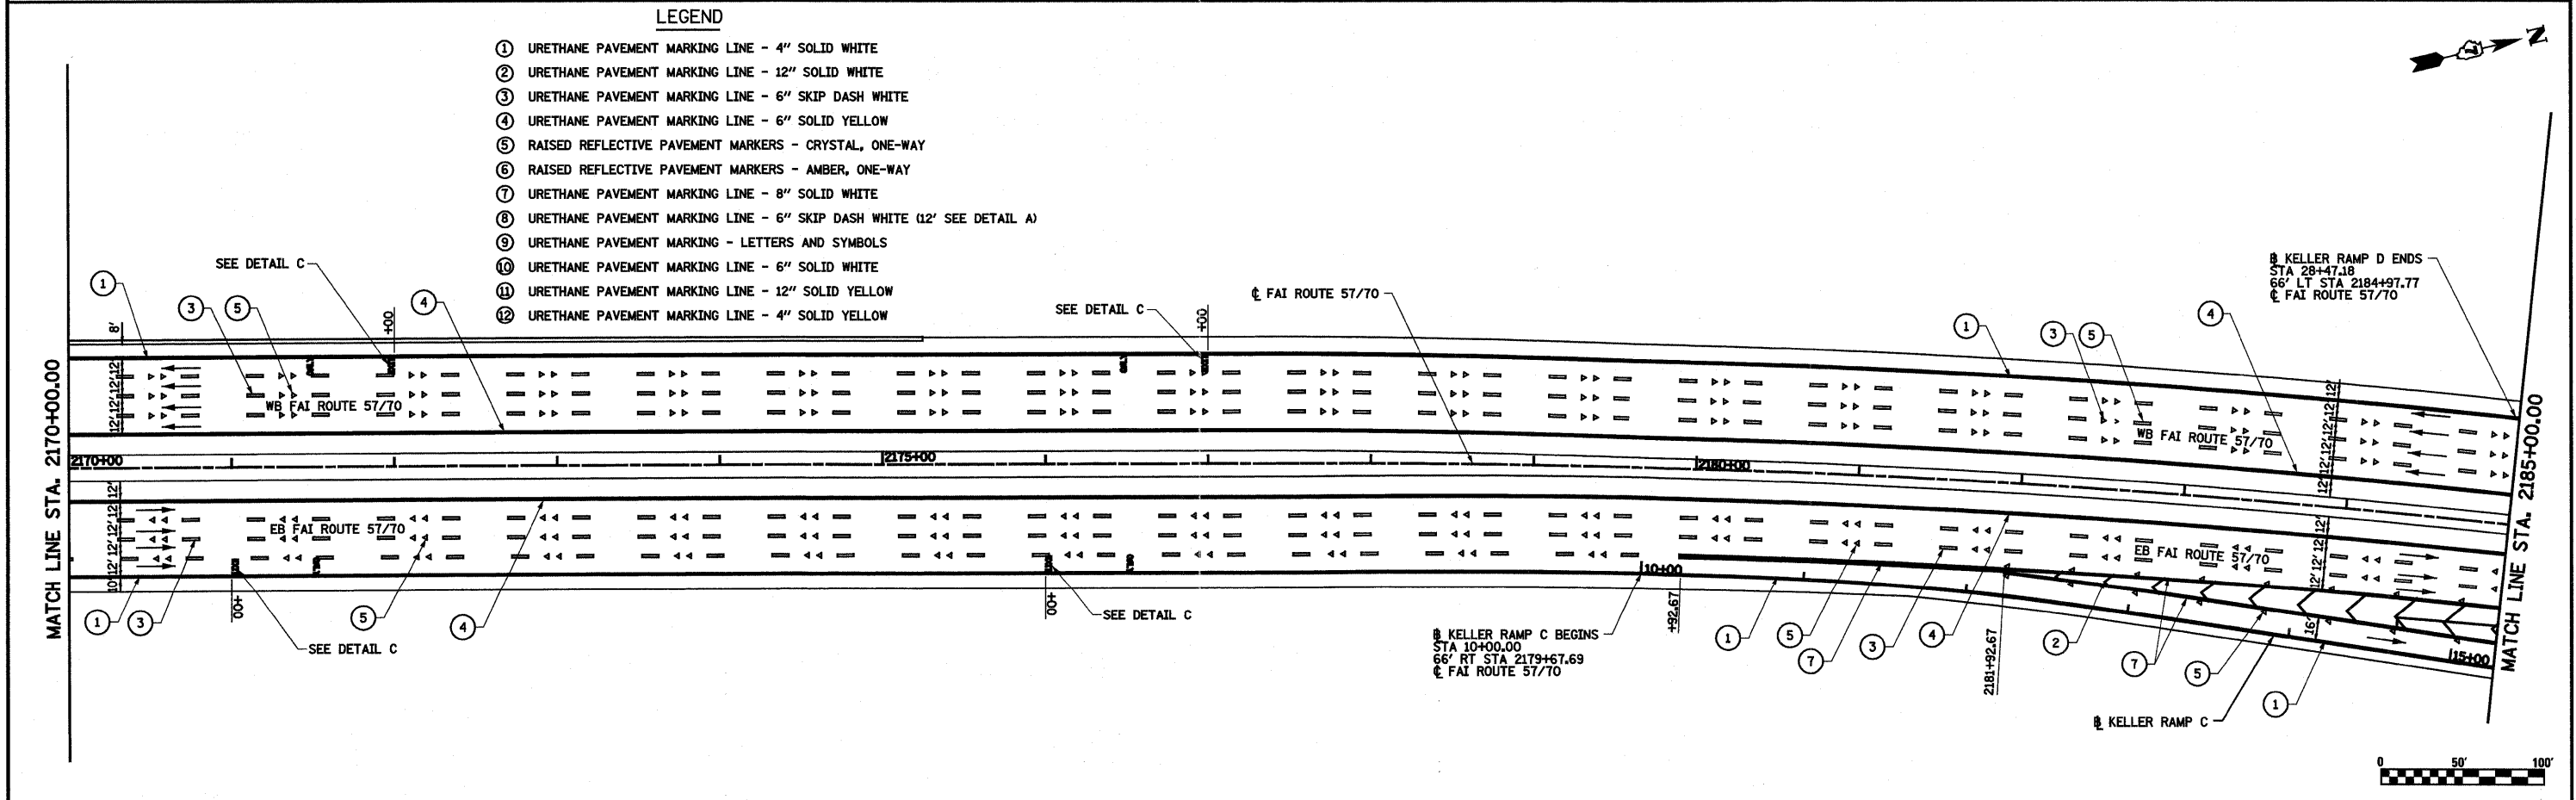

FILE NAME = S:\projects\103-1000\2155-70\plan\Keller\pml_57/70.dgn	USER NAME = John	DESIGNED - JWS	REVISED -	STATE OF ILLINOIS DEPARTMENT OF TRANSPORTATION	PAVEMENT MARKING, FAI ROUTE 57/70		F.A.I. RTE. 57/70	SECTION (25-3,4)R	COUNTY EFFINGHAM	TOTAL SHEETS 1098	SHEET NO. 237	
PLOT SCALE = 1/800.00000 ' / IN.	DRAWN - PDB	CHECKED - BRM	REVISED -		SCALE: 1"=50'	SHEET NO. 5 OF 10 SHEETS	STA. 2155+00.00 TO STA. 2185+00.00	CONTRACT NO. 74299				
PLOT DATE = 3/20/2011	DATE - 4-08-08	REVISED -	REVISED -		FED. ROAD DIST. NO. 2 ILLINOIS FED. AID PROJECT							