


SN006  
SIGN ON 2 I BEAMS  
STA 2226+90



12.0" Radius, 2.0" Border, White on Brown;  
[Lake] ClearviewHwy-5-W; [Shelbyville] ClearviewHwy-5-W; [EXIT 160] ClearviewHwy-5-W;  
[CONVENTION] ClearviewHwy-5-W; [CENTER] ClearviewHwy-5-W; [EXIT 160] ClearviewHwy-5-W;  
Table of widths and spaces.

L	60.3	a	9.9	k	9.5	e	9.8	60.3
S	23.0	h	9.2	e	4.6	l	4.2	4.0
E	44.7	X	8.6	I	2.8	T	3.0	1
2.0	164.0	2.0						
C	14.6	O	12.3	N	11.0	V	3.8	3.9
C	44.2	E	10.8	N	11.0	T	3.9	4.0
E	44.7	X	8.6	I	2.8	T	3.0	1


SN007  
SIGN ON 2 I BEAMS  
STA 2234+90

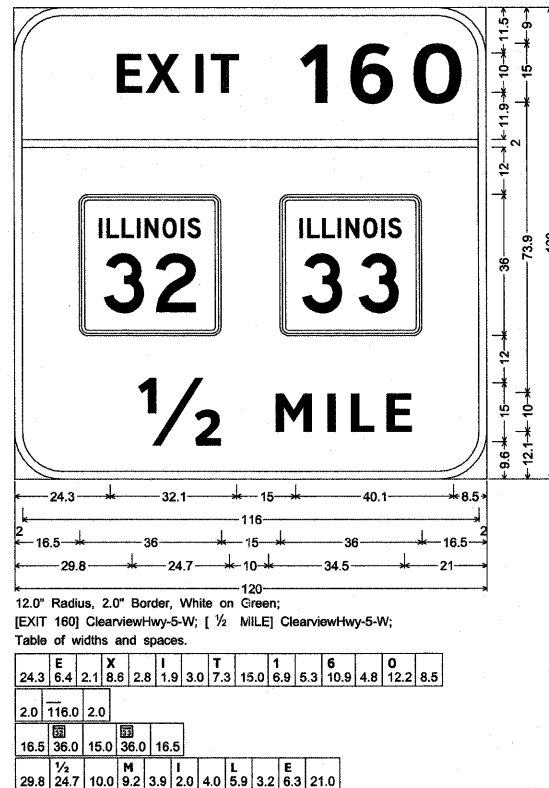

12.0" Radius, 2.0" Border, White on Green;  
[EXIT 160] ClearviewHwy-5-W; [ 1/2 MILE] ClearviewHwy-5-W;  
Table of widths and spaces.

E	24.3	X	2.1	I	2.8	T	3.0	1
2.0	116.0	2.0						
16.5	36.0	15.0	36.0	16.5				
29.8	1/2	M	9.2	I	2.0	L	5.9	E

SN009  
STA 2242+90

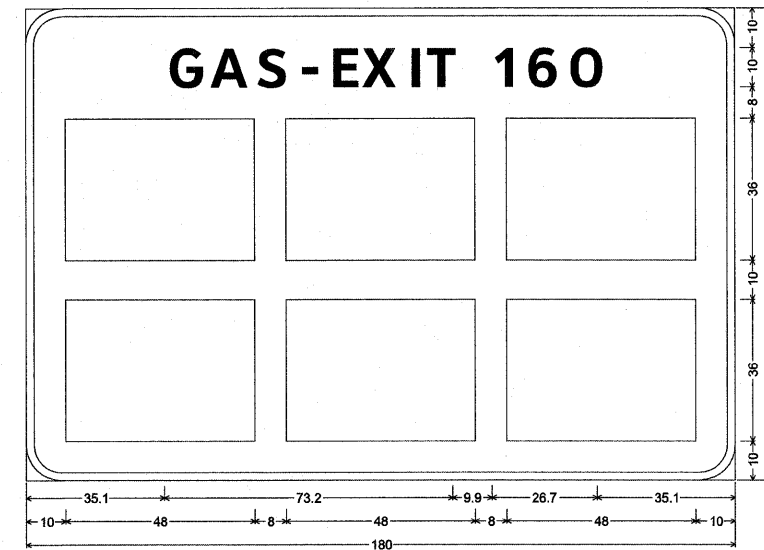

9.0" Radius, 2.0" Border, White on Blue;  
[GAS-EXIT 160] ClearviewHwy-5-W; Rectangle Blue; Rectangle Blue; Rectangle Blue; Rectangle Blue;  
Rectangle Blue; Rectangle Blue;  
Table of widths and spaces.

G	35.1	A	2.5	S	7.2	-	3.3	4.0
10.0	48.0	8.0	48.0	8.0	48.0	10.0		
10.0	48.0	8.0	48.0	8.0	48.0	10.0		

NOT TO SCALE

FILE NAME =	USER NAME = lnda	DESIGNED - ESW	REVISED - 4-27-11	<b>STATE OF ILLINOIS DEPARTMENT OF TRANSPORTATION</b>	<b>SIGN PANEL DETAILS, FAI ROUTE 57/70</b>	F.A.I. RTE.	SECTION	COUNTY	TOTAL SHEETS	SHEET NO.
S:\Project\103-00072-51-70\Sign\Misc\Keller\Misc Revs	29-201\sign panel details.Revs 4-29-2011.dgn	DRAWN - LEC	REVISED -			57/70	(25-3,4)R	EFFINGHAM	1098	254
PLOT SCALE = 1/8"=1'-0" / IN.		CHECKED - BRM	REVISED -			<b>CONTRACT NO. 74299</b>				
PLOT DATE = 4/21/2011		DATE - 6-15-09	REVISED -			SCALE: 1"=50'	SHEET NO. 12 OF 49 SHEETS	STA.	TO STA.	FED. ROAD DIST. NO.