

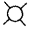



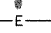
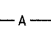
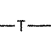



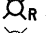



LEGEND

-  EXISTING LIGHTING UNIT TO REMAIN IN PLACE
-  EXISTING LIGHTING UNIT TO BE REMOVED
-  EXISTING LIGHTING UNIT USED AS TEMPORARY
-  TEMPORARY WOOD POLE, 55 FEET, CLASS 4
-  EXISTING LIGHTING CONTROLLER
-  TEMPORARY WOOD POLE, 55 FEET, CLASS 4 WITH 250W HPS LUMINAIRE, 45 FEET MOUNTING HEIGHT, ARROW INDICATES LUMINAIRE AIMING DIRECTION
-  PROPOSED LIGHTING UNIT (BY OTHERS)
-  EXISTING UNIT DUCT OR CABLE IN CONDUIT
-  AERIAL CABLE, 2-1/C NO. 4 UNLESS OTHERWISE NOTED WITH MESSENGER WIRE
-  TEMPORARY UNIT DUCT, 2-1/C NO. 6, 1/C NO. 8 GROUND, OLP-TYPE USE, 1" DIA. POLYETHYLENE, UNLESS NOTED OTHERWISE
-  WORK AREA THIS STAGE
-  TEMPORARY PCC PAVEMENT

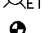

NOTES:

 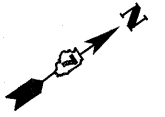1. THE LOCATIONS OF EXISTING UNIT DUCT AS SHOWN ON THE PLANS ARE APPROXIMATE. THE CONTRACTOR SHALL VERIFY THE EXACT LOCATION IN THE FIELD PRIOR TO CONSTRUCTION.
2. ALL EXISTING CABLE IS TO BE ABANDONED WHEN NO LONGER REQUIRED FOR LIGHTING.
3. TEMPORARY LIGHTING SHOWN IN STAGE 1 IS TO BE CONSTRUCTED IN PRE-STAGE 1 AND ILLUMINATED IN STAGE 1.
4. TEMPORARY WOOD POLES TO BE INSTALLED OUTSIDE THE CLEAR ZONE AT A 30 FT SETBACK MINIMUM FROM EXISTING, TEMPORARY OR PROPOSED ROADWAY EDGE OF PAVEMENT OR 4 FT BEHIND THE GUARDRAIL OR BARRIER UNLESS NOTED OTHERWISE.
5. TEMPORARY WOOD POLES SHALL BE TALLER THAN 55 FEET AS NEEDED TO MAINTAIN REQUIRED CLEARANCE OF AERIAL CABLES AND 45 FEET LUMINAIRE MOUNTING HEIGHT.

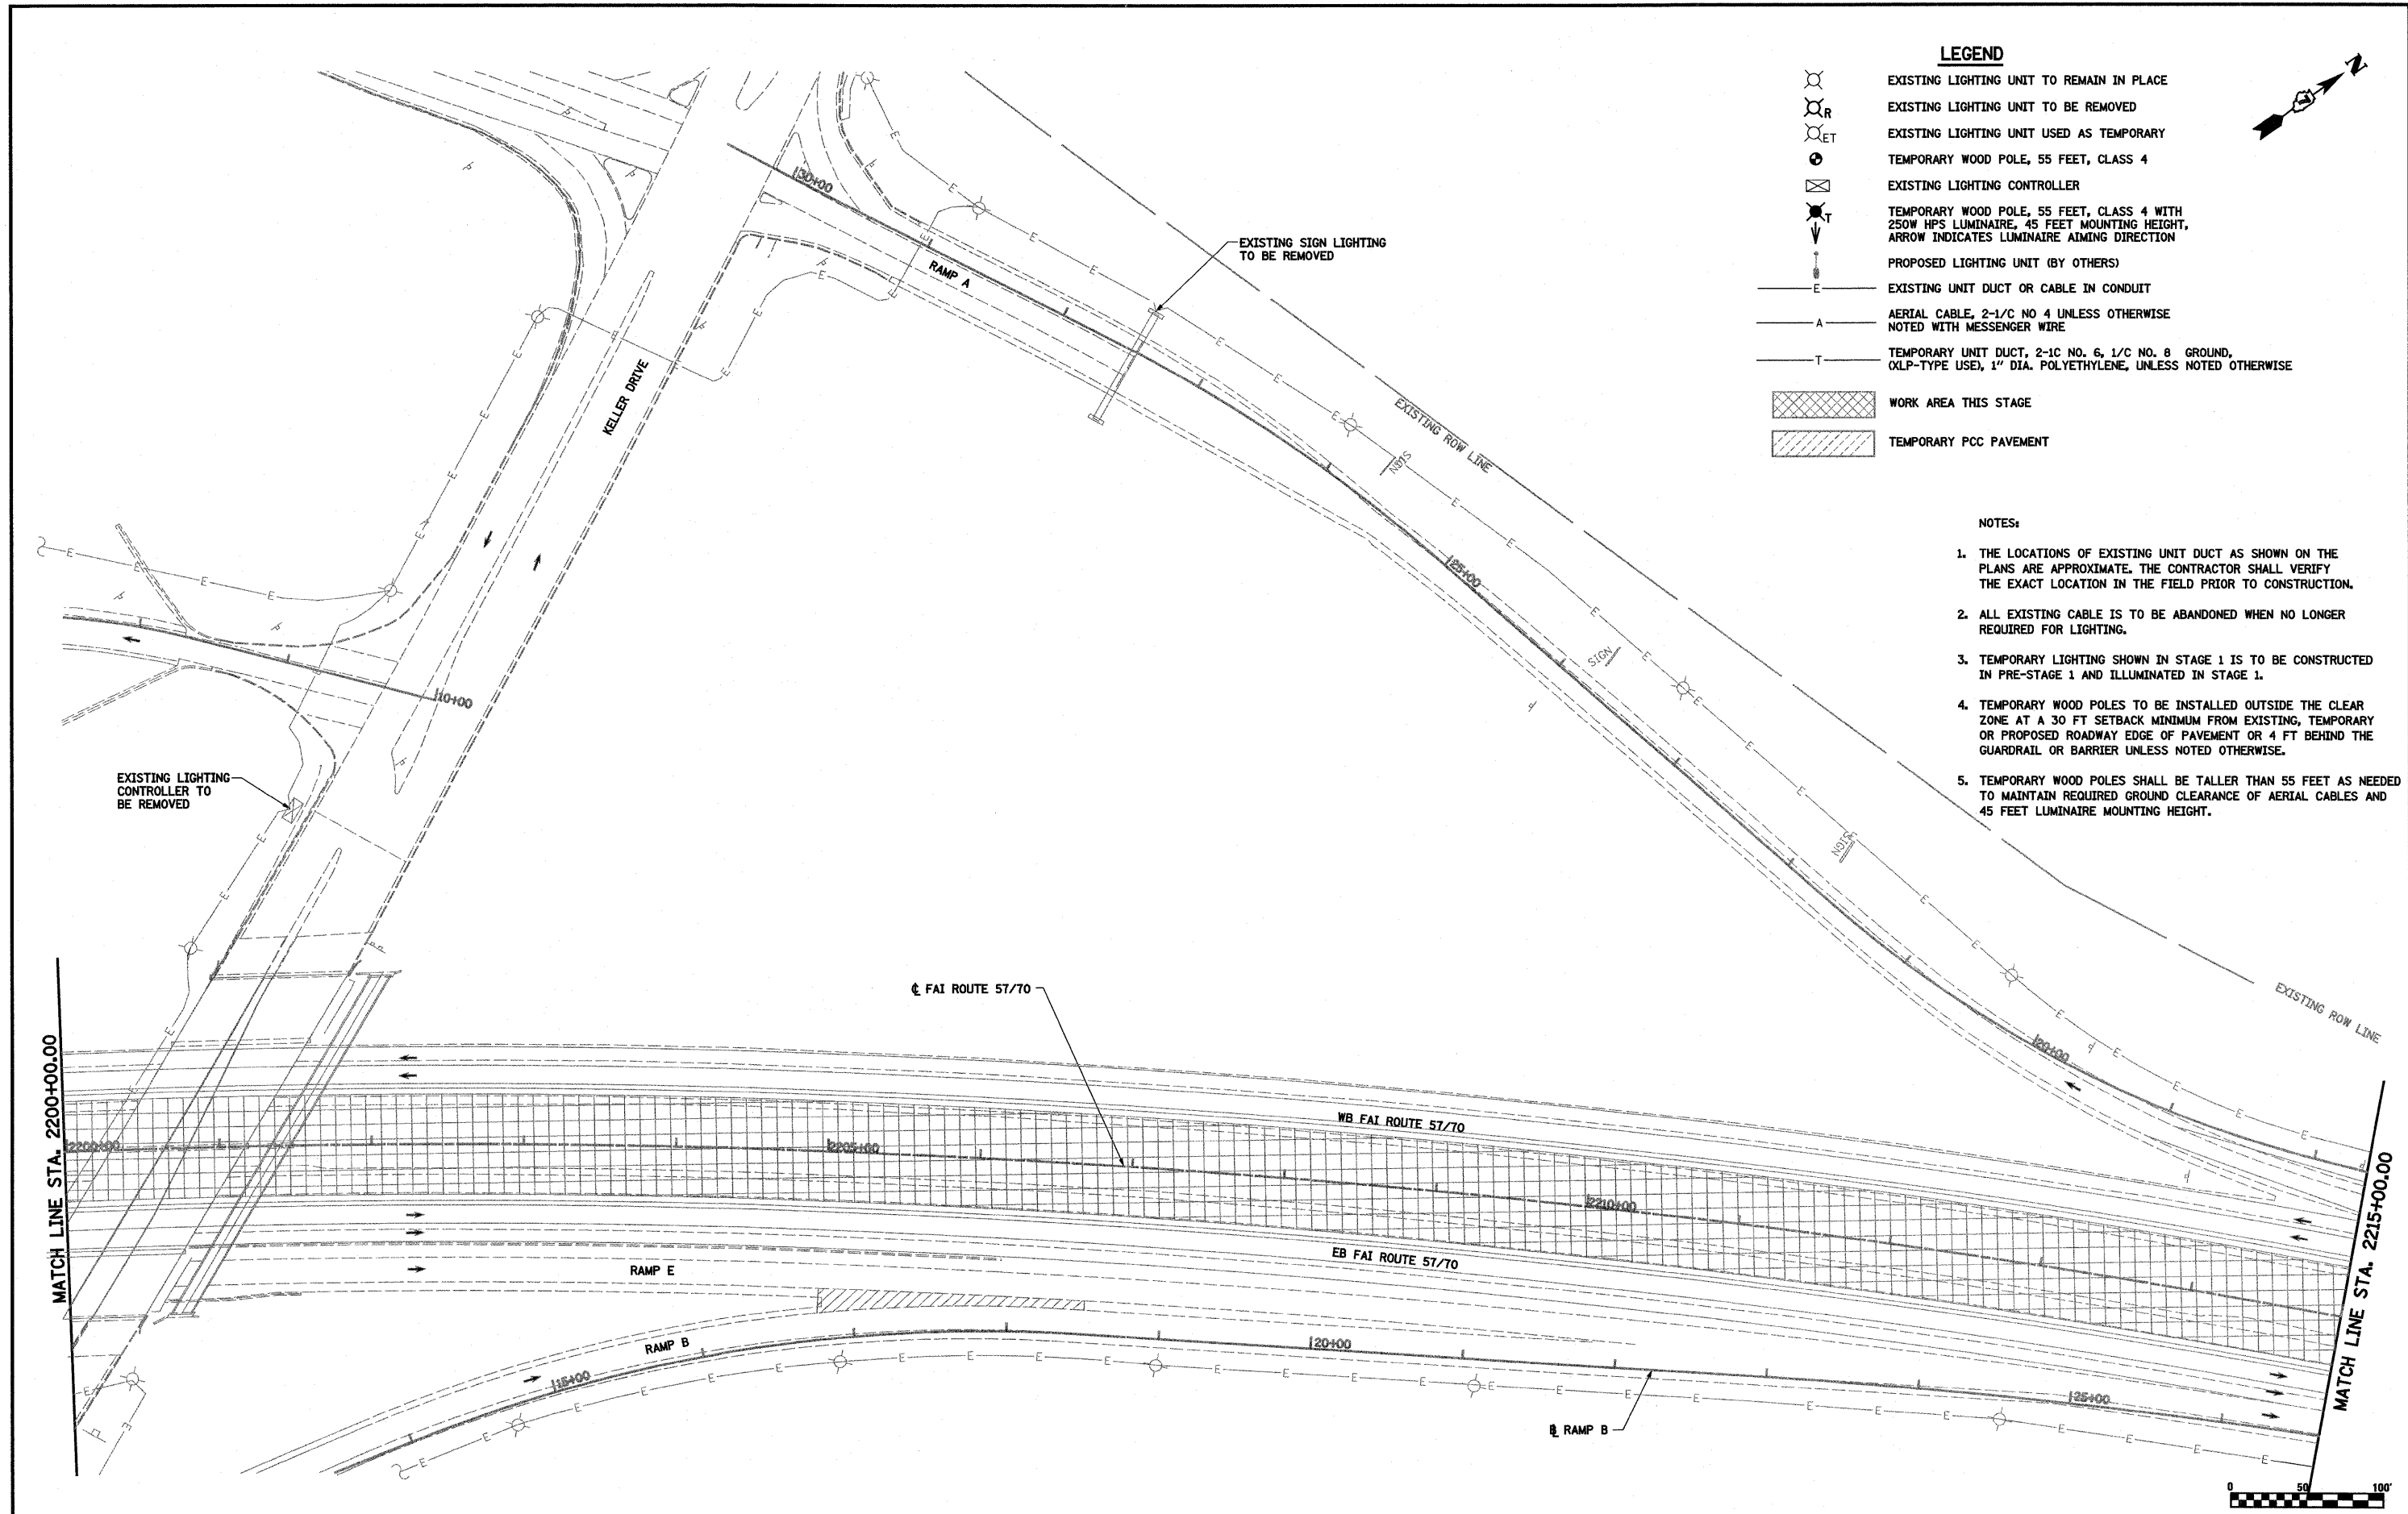

FILE NAME =	USER NAME = paul	DESIGNED - VG	REVISED -	STATE OF ILLINOIS DEPARTMENT OF TRANSPORTATION	EXISTING LIGHTING REMOVAL AND TEMPORARY LIGHTING FAI ROUTE 57/70, STAGE 1	F.A.I. RTE.	SECTION	COUNTY	TOTAL SHEETS	SHEET NO.
9:\projects\63\63\757-70\dy\Keller Lighting removal stage 1.dgn	PLOT SCALE = 100.0000' / IN.	DRAWN - PDB	REVISED -		57/70	(25-3,4)R	EFFINGHAM	1098	304	
PLOT DATE = 3/18/2011	DATE - 8-5-10	CHECKED - BRM	REVISED -		SCALE: 1"=50'	SHEET NO. 6 OF 34 SHEETS	FED. ROAD DIST. NO.	ILLINOIS FED. AID PROJECT	CONTRACT NO. 74299	
		DATE - 8-5-10	REVISED -		STA. 2200+00.00 TO STA. 2215+00.00					