




LEGEND

- PAVEMENT REMOVAL
- PAVED SHOULDER REMOVAL
- TREE REMOVAL (UNITS)
- HOT-MIX ASPHALT REMOVAL - BUTT JOINT
- TREE REMOVAL (ACRES)

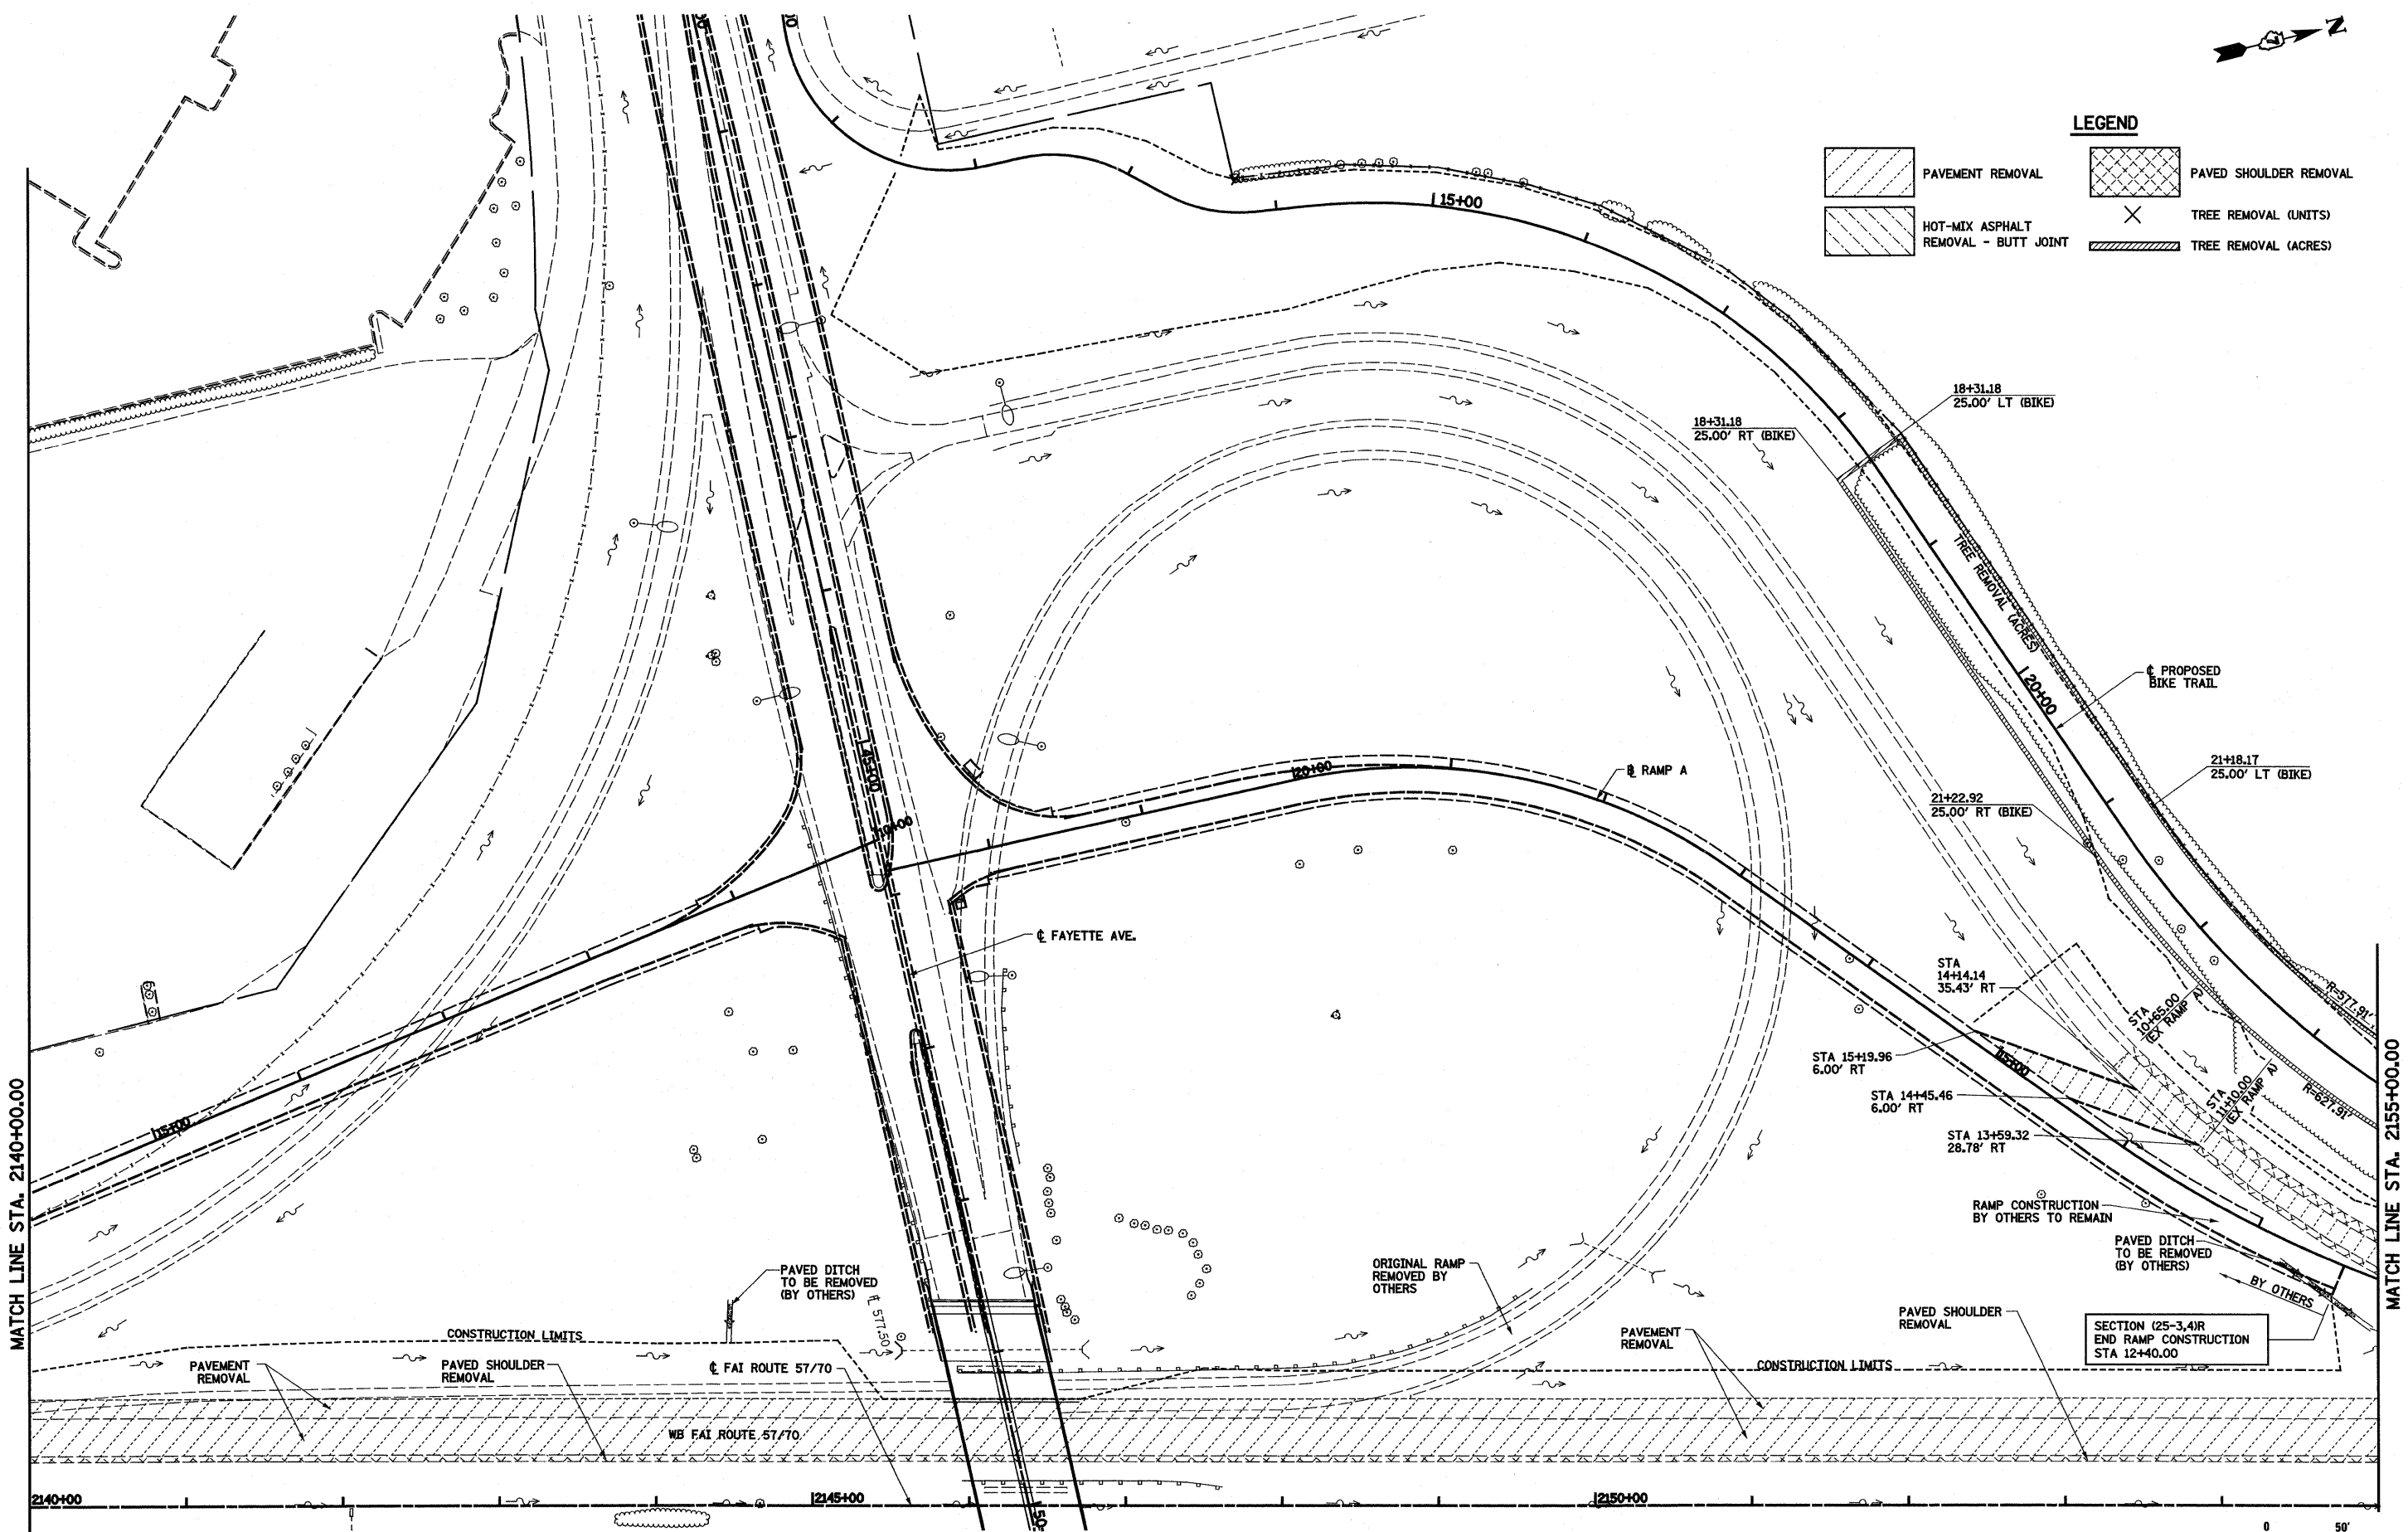

MATCH LINE STA. 2140+00.00

MATCH LINE STA. 2155+00.00

SECTION (25-3,4)R
END RAMP CONSTRUCTION
STA 12+40.00

FILE NAME =	USER NAME = bsoebel	DESIGNED - JWS	REVISED -
PROJECT: 087257-70.dwg\ML\Title\removed\title.dwg		DRAWN - PDB	REVISED -
PLOT SCALE = 100.00000 / IN.		CHECKED - BRM	REVISED -
PLOT DATE = 3/18/2011		DATE - 5-02-08	REVISED -

**STATE OF ILLINOIS
DEPARTMENT OF TRANSPORTATION**

REMOVAL PLAN, FAI ROUTE 57/70

SCALE: 1"=50' SHEET NO. 2 OF 9 SHEETS STA. 2125+00.00 TO STA. 2155+00.00

F.A.I. RTE.	SECTION	COUNTY	TOTAL SHEETS	SHEET NO.
57/70	(25-3,4)R	EFFINGHAM	1098	334
CONTRACT NO. 74299				
FED. ROAD DIST. NO. ILLINOIS FED. AID PROJECT				

