


ELEVATION

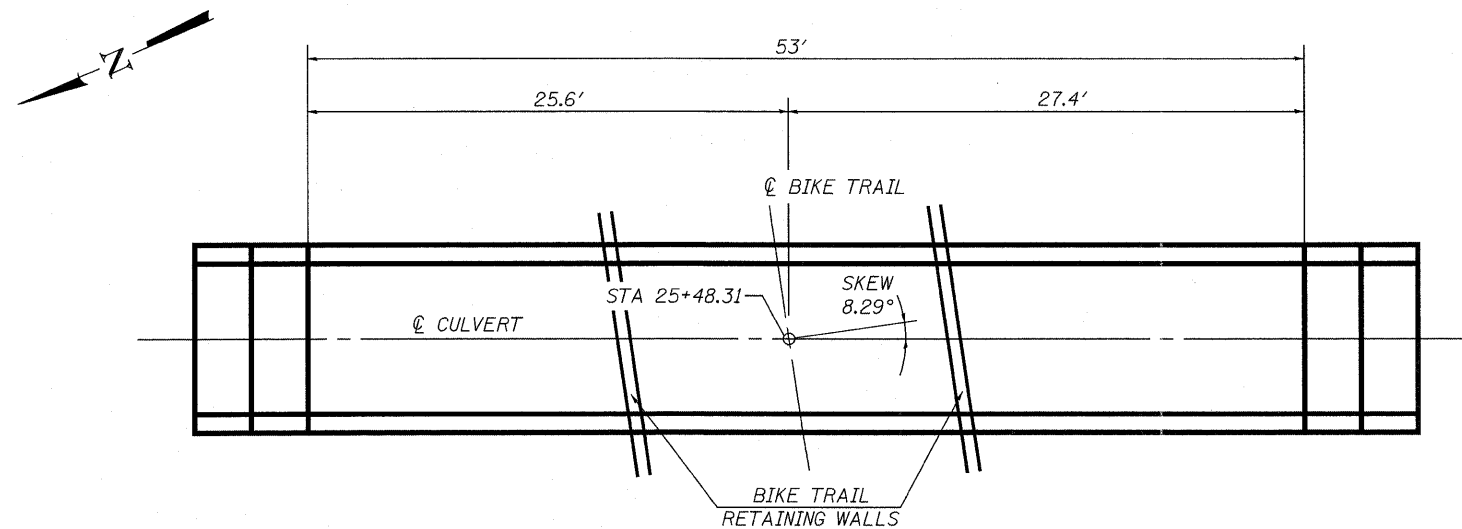

PLAN

BILL OF MATERIALS

PRECAST CONCRETE BOX CULVERT, 4' X 2'	FOOT	53
BOX CULVERT END SECTION, CULVERT NO. 3	EACH	2

FILE NAME = _ML_Keller\Culvert Details.dgn	USER NAME = bselbel	DESIGNED - RCB	REVISED -	STATE OF ILLINOIS DEPARTMENT OF TRANSPORTATION	BOX CULVERT DETAILS PRECAST CONCRETE BOX CULVERT STA 25+48.31 BIKE TRAIL	F.A.I. RTE.	SECTION	COUNTY	TOTAL SHEETS	SHEET NO.	
		CHECKED - JWS	REVISED -			57/70	(25-3,4)R	EFFINGHAM	1098	367	
PLOT SCALE =		DRAWN - RCB	REVISED -			CONTRACT NO. 74299					
PLOT DATE = 7:16:49 AM 3/18/2011		CHECKED - BRM	REVISED -			ILLINOIS FED. AID PROJECT					
					SHEET NO. 9 OF 11 SHEETS						