


DETAIL A

WEST APPROACH ORNAMENTAL FENCE PLAN

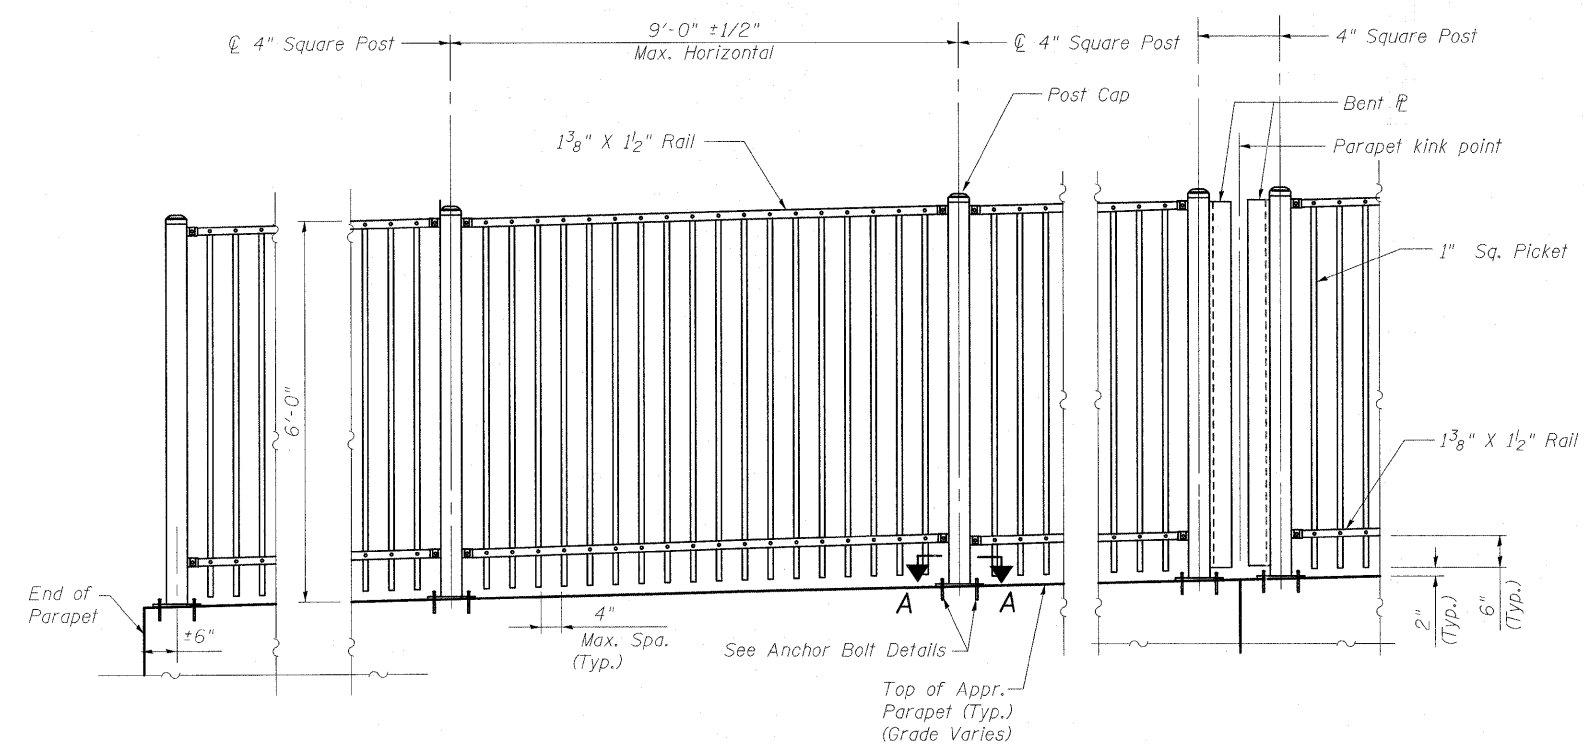

TYPICAL 9' ORNAMENTAL FENCE SECTION ELEVATION

Notes:
See sheet 37 of 46 for Anchor Bolt Detail.
See sheet 37 of 46 for Section A-A.

WEST APPROACH BILL OF MATERIAL

ITEM	UNIT	TOTAL
Ornamental Fence	Foot	199

FILE NAME = _N0774299-0256010-st1036.dgn
 USER NAME =
 Illinois Design Firm Number 184.001670
 PLOT SCALE =
 PLOT DATE = 7:48:27 AM 5/6/2011

DESIGNED - BB
 CHECKED - ACS
 DRAWN - WJS
 CHECKED - C.J.F.
 REVISED -
 REVISED -
 REVISED -
 REVISED -

**STATE OF ILLINOIS
 DEPARTMENT OF TRANSPORTATION**

**ORNAMENTAL FENCE DETAILS
 STRUCTURE NUMBER 025-6010**

SHEET NO. 36 OF 46 SHEETS

F.A.I. RTE.	SECTION	COUNTY	TOTAL SHEETS	SHEET NO.
57/70	(25-3)PB	EFFINGHAM	1098	405
SN 025-6010		CONTRACT NO. 74299		
FED. ROAD DIST. NO. 7 ILLINOIS FED. AID PROJECT				