


DATE	
BY	
FINAL SURVEY	SURVEYED
NOTE BOOK NO.	PLOTTED
	TEMPLATE
	AREAS CHECKED

DATE	
BY	
ORIGINAL SURVEY	SURVEYED
NOTE BOOK NO.	PLOTTED
	TEMPLATE
	AREAS CHECKED

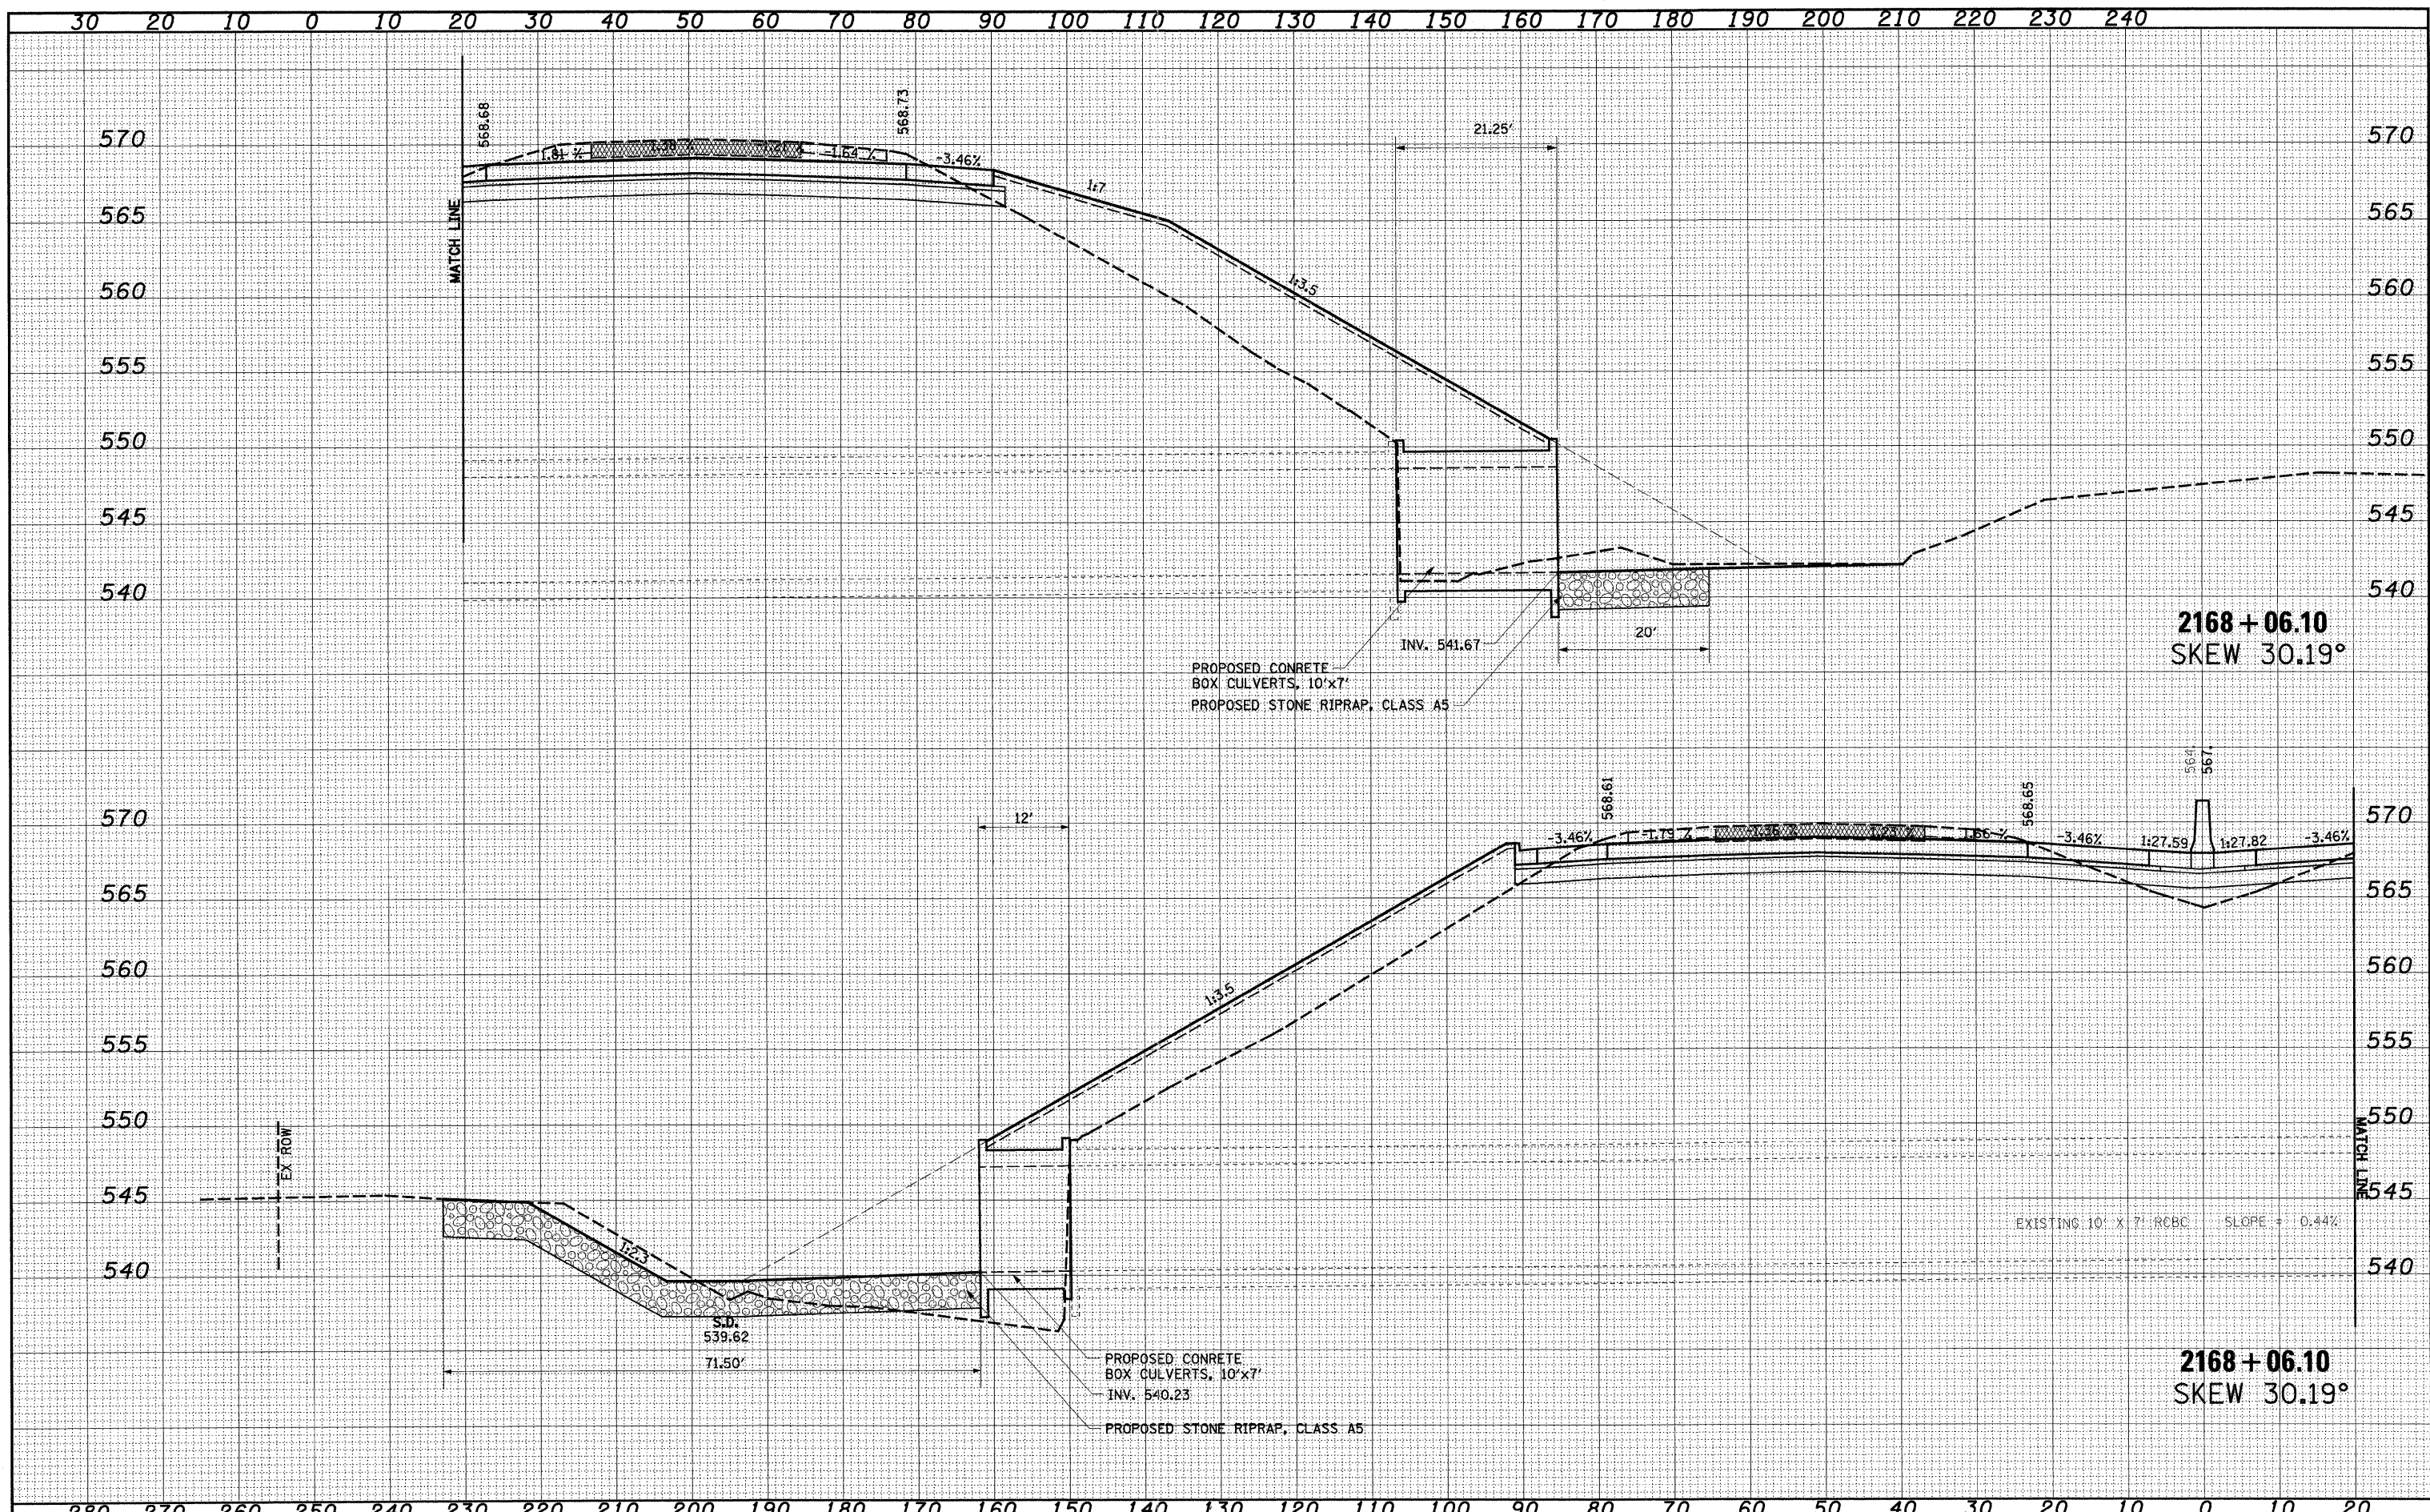

2168 + 06.10
SKEW 30.19°

2168 + 06.10
SKEW 30.19°

FILE NAME =	USER NAME = #USER#	DESIGNED - JWS	REVISED -	STATE OF ILLINOIS DEPARTMENT OF TRANSPORTATION	CULVERT PROFILES, FAI ROUTE 57/0	F.A.I. RTE.	SECTION	COUNTY	TOTAL SHEETS	SHEET NO.	
#000	PLOT SCALE = #SCALE#	DRAWN - LEC	REVISED -			57/70	(25-3,4)R	EFFINGHAM	1098	418	
	PLOT DATE = #DATE#	CHECKED - BRM	REVISED -			SCALE: 1"=10'		SHEET NO. 3 OF 11 SHEETS		STA. 2168+06.13 TO STA. 2168+06.13	
		DATE - 4-01-08	REVISED -			FED. ROAD DIST. NO.		ILLINOIS FED. AID PROJECT		CONTRACT NO. 74299	