


150 140 130 120 110 100 90 80 70 60 50 40 30 20 10 0 10 20 30 40 50 60 70 80 90 100 110 120 130 140 150

FINAL SURVEY NO.	SURVEYED	BY	DATE
NOTE BOOK NO.	PLOTTED		
	TEMPLATE		
	AREAS		
	CHECKED		

ORIGINAL SURVEY NO.	SURVEYED	BY	DATE
	PLOTTED		
	TEMPLATE		
	AREAS		
	CHECKED		

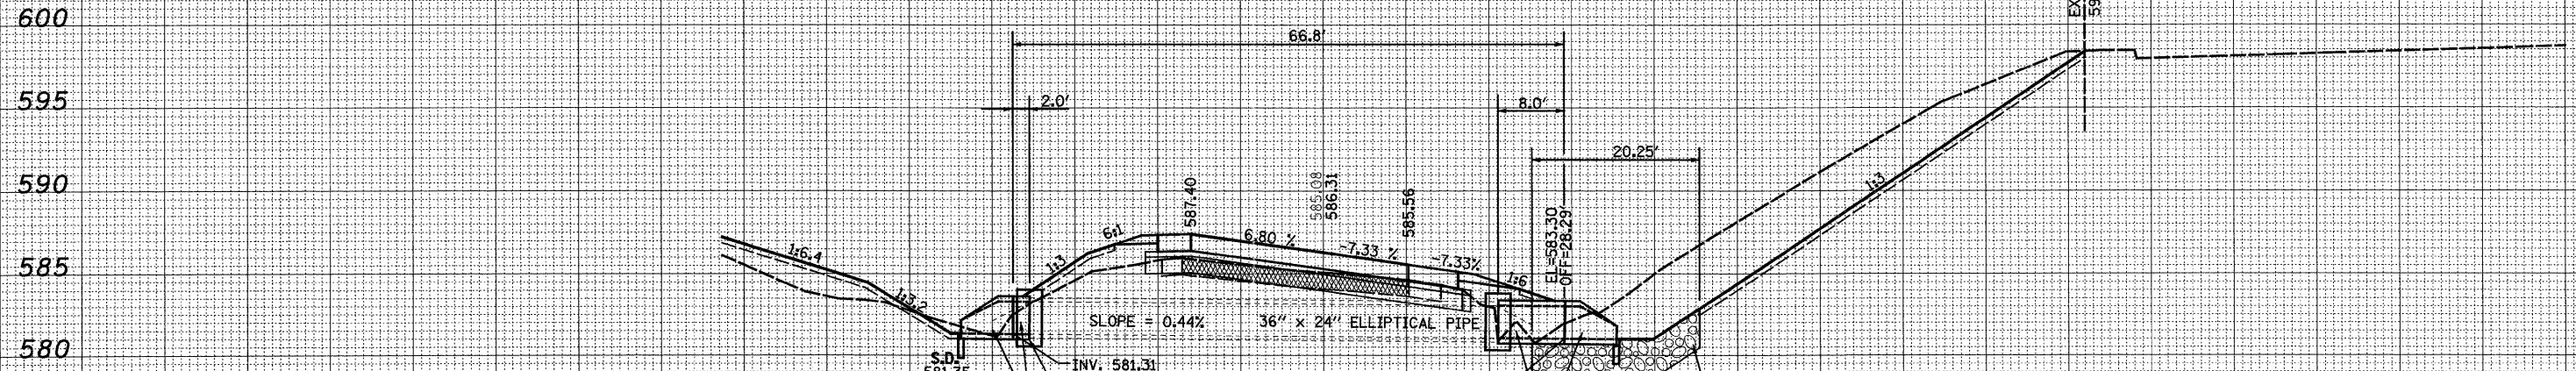

19+64.98
SKEW 0.80°

150 140 130 120 110 100 90 80 70 60 50 40 30 20 10 0 10 20 30 40 50 60 70 80 90 100 110 120 130 140 150

FILE NAME -	USER NAME - betaj	DESIGNED - JWS	REVISED -	STATE OF ILLINOIS DEPARTMENT OF TRANSPORTATION	CULVERT PROFILES, KELLER AVENUE RAMP D		F.A.I. RTE.	SECTION	COUNTY	TOTAL SHEETS	SHEET NO.	
50\Projects\MS-0072.57-7\rdp\Keller\ask\culvert\prof\0210.dgn		DRAWN - LEC	REVISED -		SCALE: 1"=10'	SHEET NO. 9 OF 11 SHEETS	STA. 19+64.98 TO STA. 19+64.98	57/70	(25-3,4)R	EFFINGHAM	1098	424
		CHECKED - BRM	REVISED -									
		DATE - 4-01-08	REVISED -					FED. ROAD DIST. NO.	ILLINOIS	FED. AID PROJECT		CONTRACT NO. 74299