
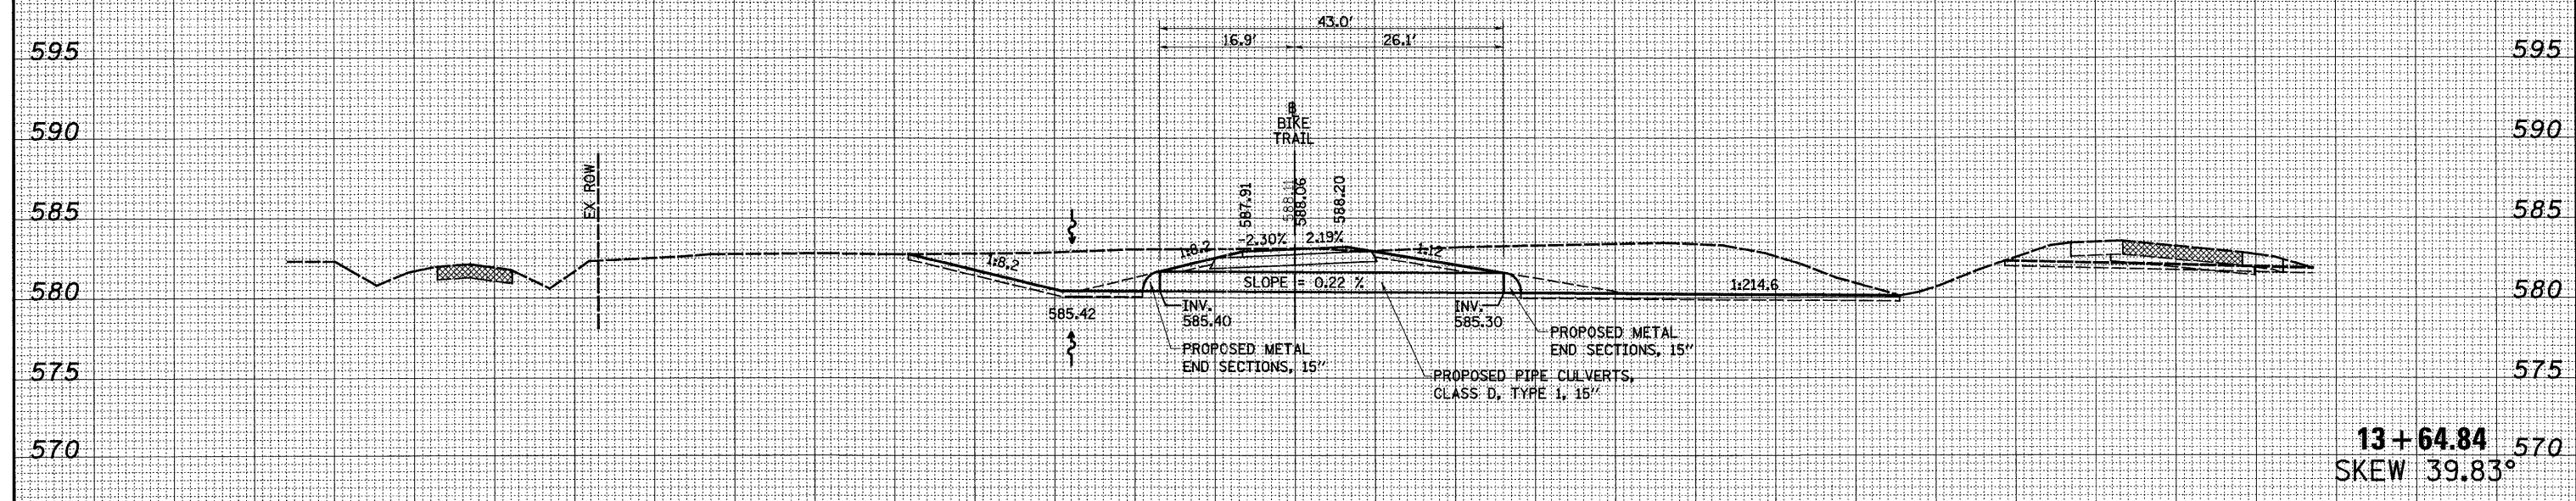


FINAL SURVEY NO.	DATE
SURVEYED BY	
PLOTTED BY	
TEMPLATE NO.	
AREAS CHECKED	

ORIGINAL SURVEY NO.	DATE
SURVEYED BY	
PLOTTED BY	
TEMPLATE NO.	
AREAS CHECKED	

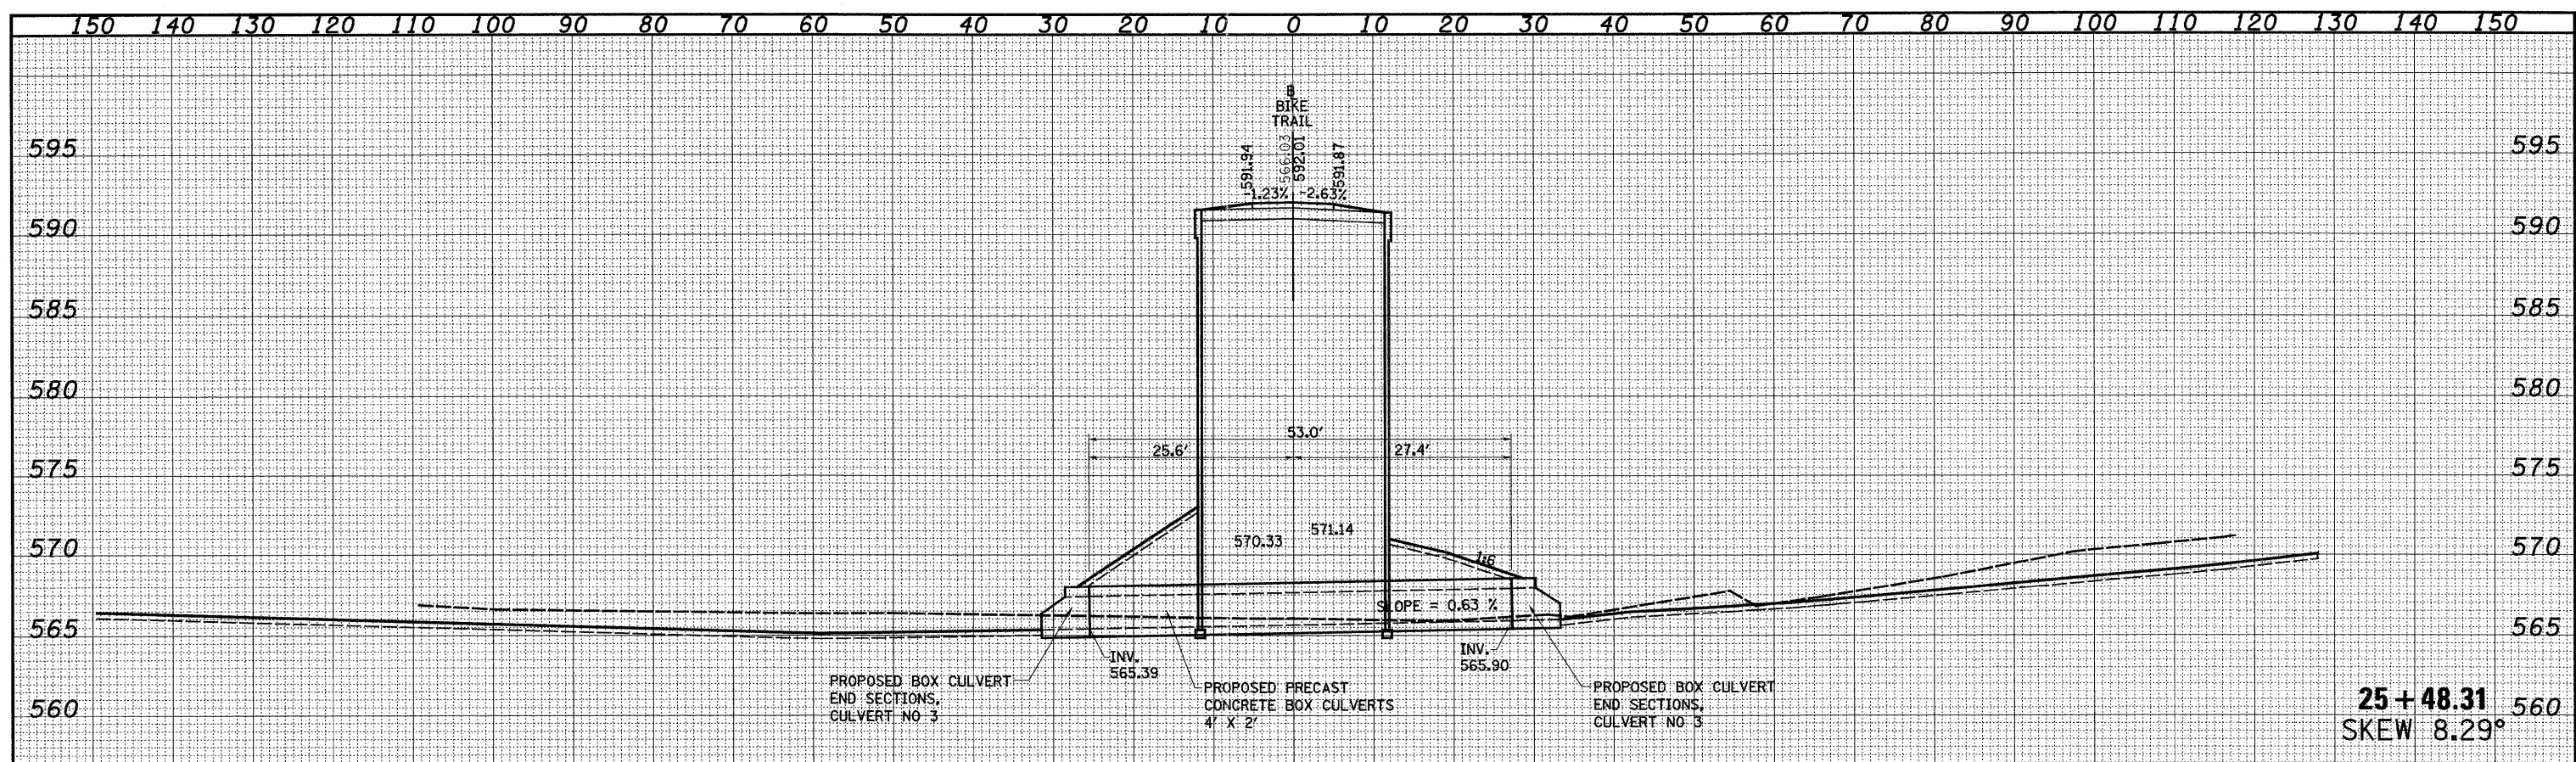

FILE NAME =	USER NAME = paul	DESIGNED -	REVISED -	STATE OF ILLINOIS DEPARTMENT OF TRANSPORTATION	BIKE TRAIL CULVERT PROFILE		F.A.I. RTE.	SECTION	COUNTY	TOTAL SHEETS	SHEET NO.	
S:\Projects\403-00072.51-70\dgn\ml_keller\wash_culvert\prof\BIKE.dgn		DRAWN -	REVISED -		SCALE: 1"=10'	SHEET NO. 10 OF 11 SHEETS	STA. 13+64.84 TO STA. 25+48.31	57/70	(25-3,4)R	EFFINGHAM	1098	425
PLOT SCALE = 20,0000' / IN.		CHECKED -	REVISED -					FED. ROAD DIST. NO.	ILLINOIS	FED. AID PROJECT		
PLOT DATE = 3/18/2011		DATE -	REVISED -									