


DATE	
BY	
SURVEYED	
PLOTTED	
TEMPLATE	
AREAS	
CHECKED	
FINAL SURVEY NOTE BOOK NO.	

DATE	
BY	
ORIGINAL SURVEY	
NOTE BOOK NO.	
SURVEYED	
PLOTTED	
TEMPLATE	
AREAS	
CHECKED	

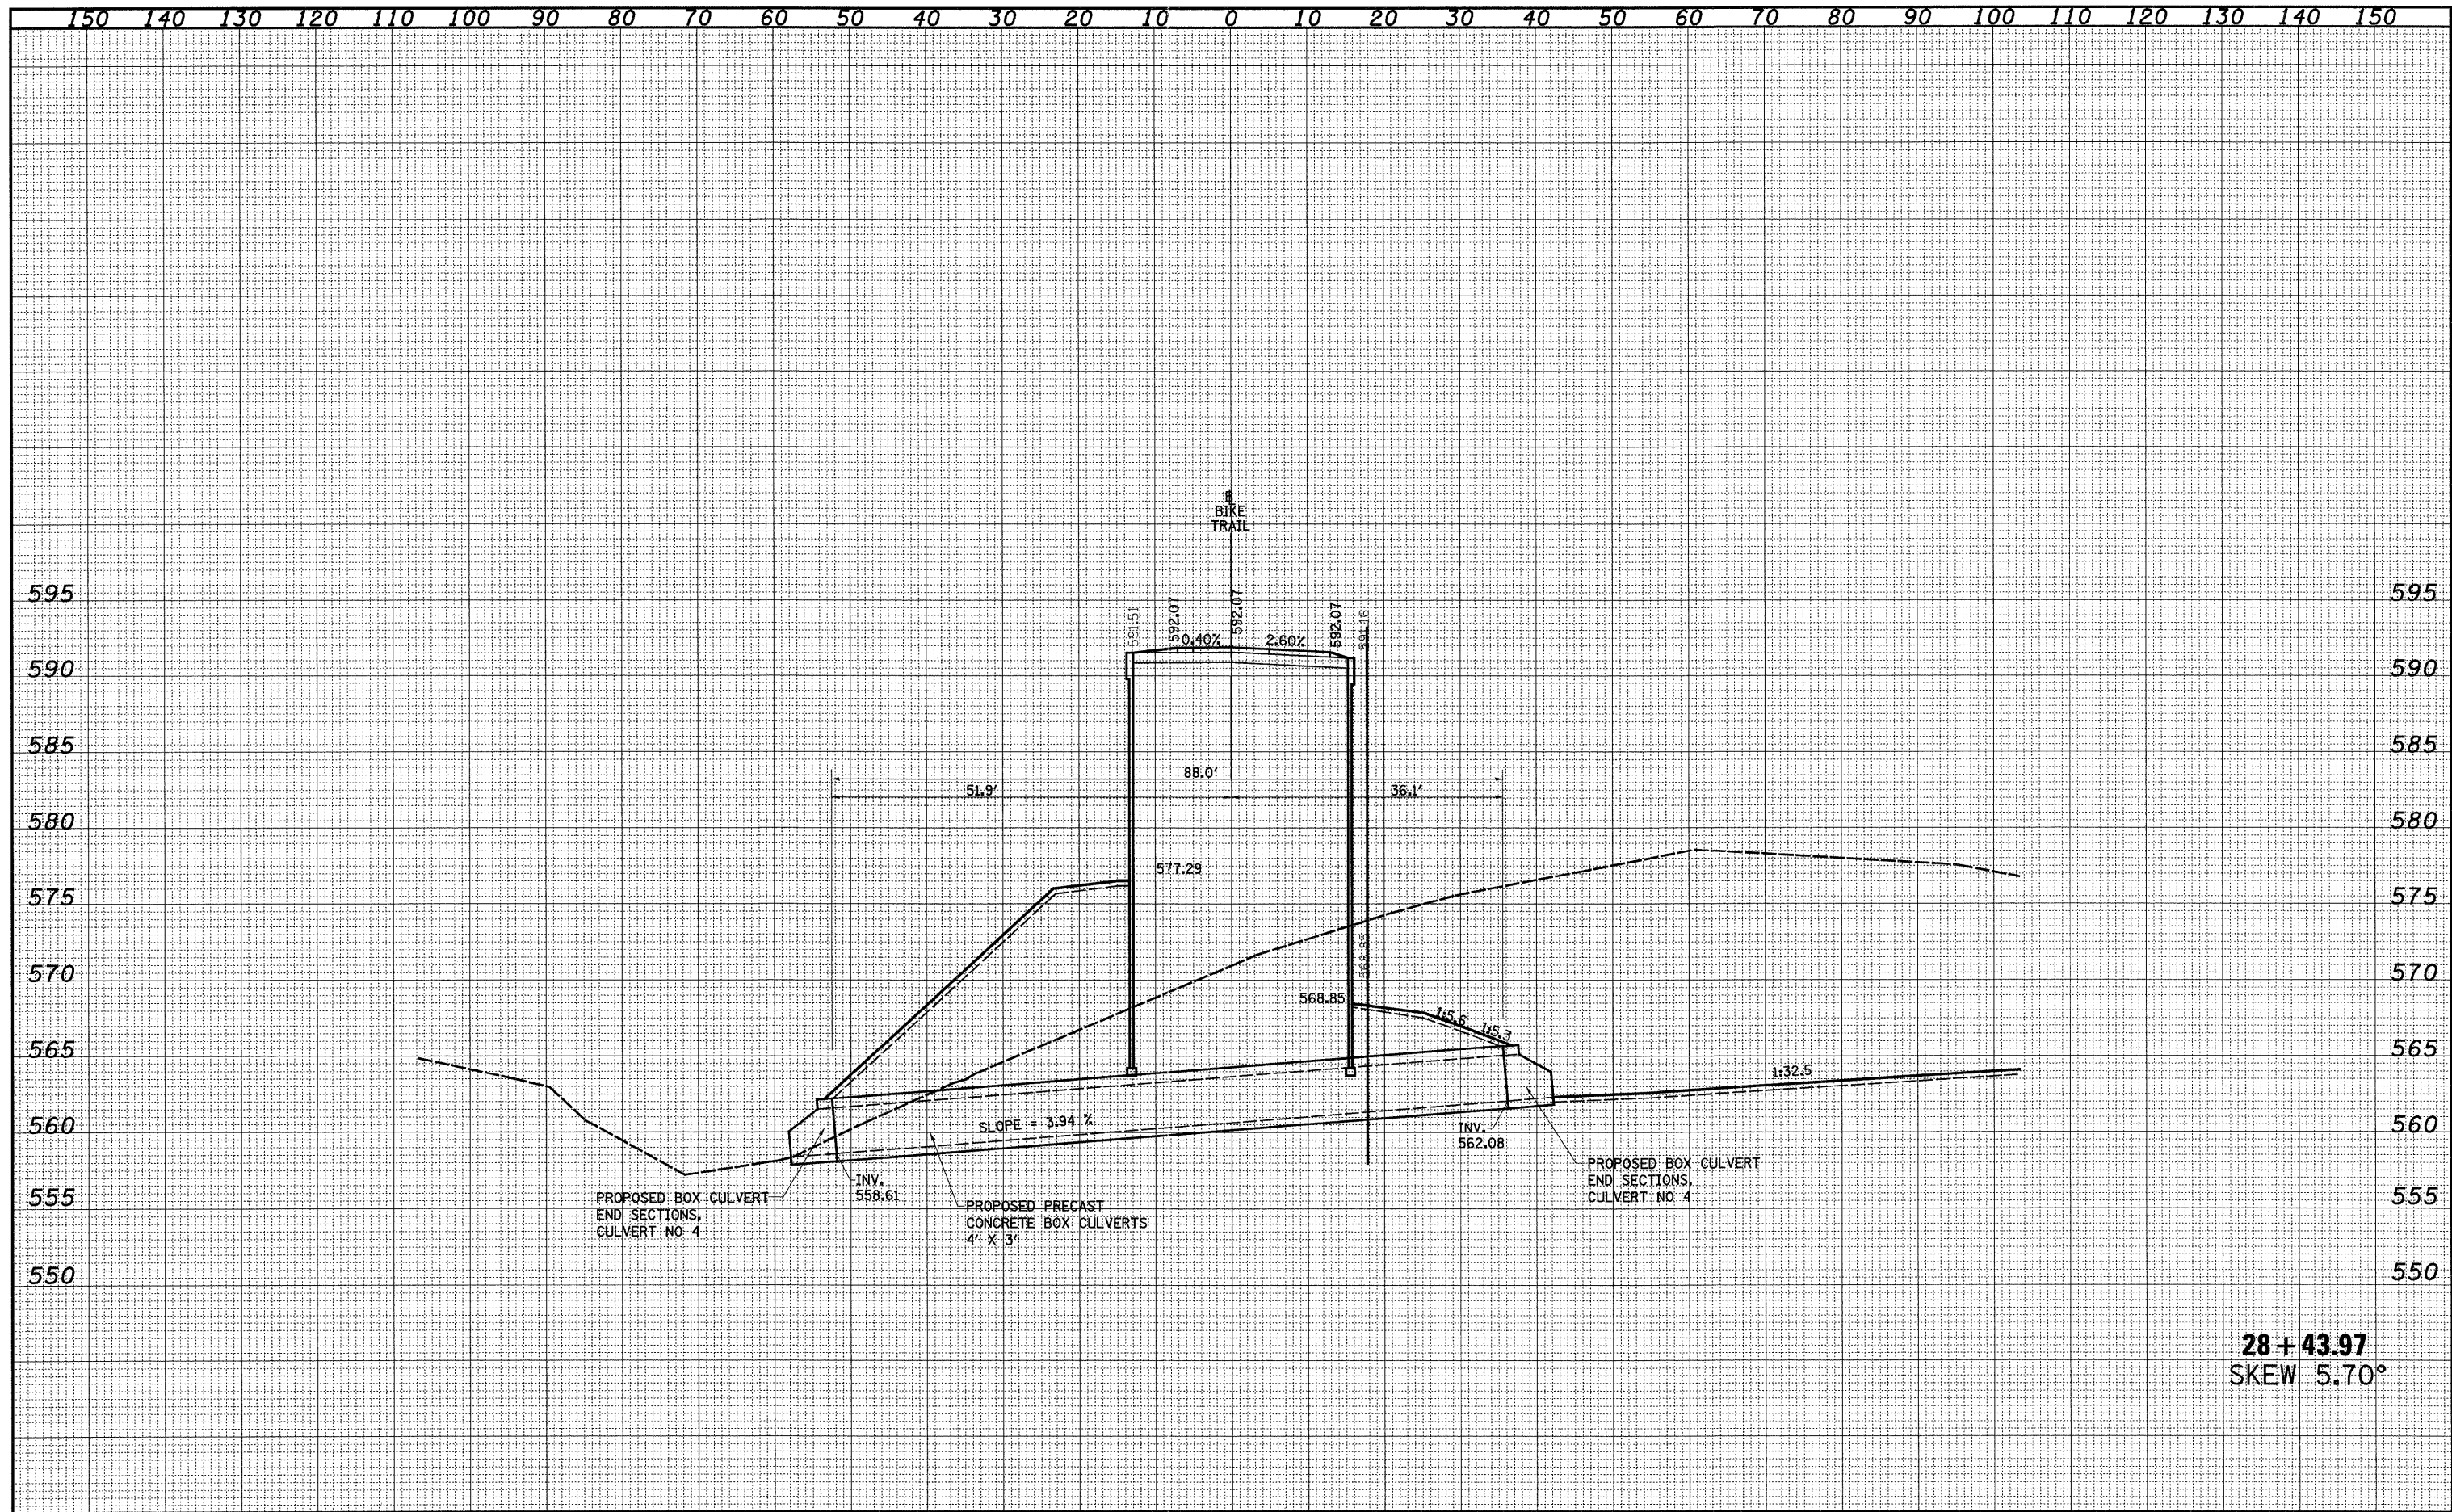

28+43.97
SKEW 5.70°

FILE NAME =	USER NAME = betsy	DESIGNED -	REVISED -	STATE OF ILLINOIS DEPARTMENT OF TRANSPORTATION	BIKE TRAIL CULVERT PROFILE		F.A.I. RTE.	SECTION	COUNTY	TOTAL SHEETS	SHEET NO.
SA\Projects\403-00072.57-70\dgn\ML_Keller\csh_culvert\prf\BIKE		DRAWN -	REVISED -		57/70	(25-3,4)R	EFFINGHAM	1098	426		
PLOT SCALE = 20.0000' / IN.		CHECKED -	REVISED -		SCALE: 1"=10'	SHEET NO. 11 OF 11 SHEETS	STA. 28+43.97 TO STA. 28+43.97	FED. ROAD DIST. NO.	ILLINOIS FED. AID PROJECT	CONTRACT NO. 74299	
PLOT DATE = 3/18/2011		DATE -	REVISED -								