


|              |  |
|--------------|--|
| DATE         |  |
| BY           |  |
| SURVEYED     |  |
| PLOTTED      |  |
| TEMPLATE     |  |
| AREAS        |  |
| CHECKED      |  |
| FINAL SURVEY |  |
| NOTE BOOK    |  |
| NO.          |  |

|                 |  |
|-----------------|--|
| DATE            |  |
| BY              |  |
| SURVEYED        |  |
| PLOTTED         |  |
| TEMPLATE        |  |
| AREAS           |  |
| CHECKED         |  |
| ORIGINAL SURVEY |  |
| NOTE BOOK       |  |
| NO.             |  |

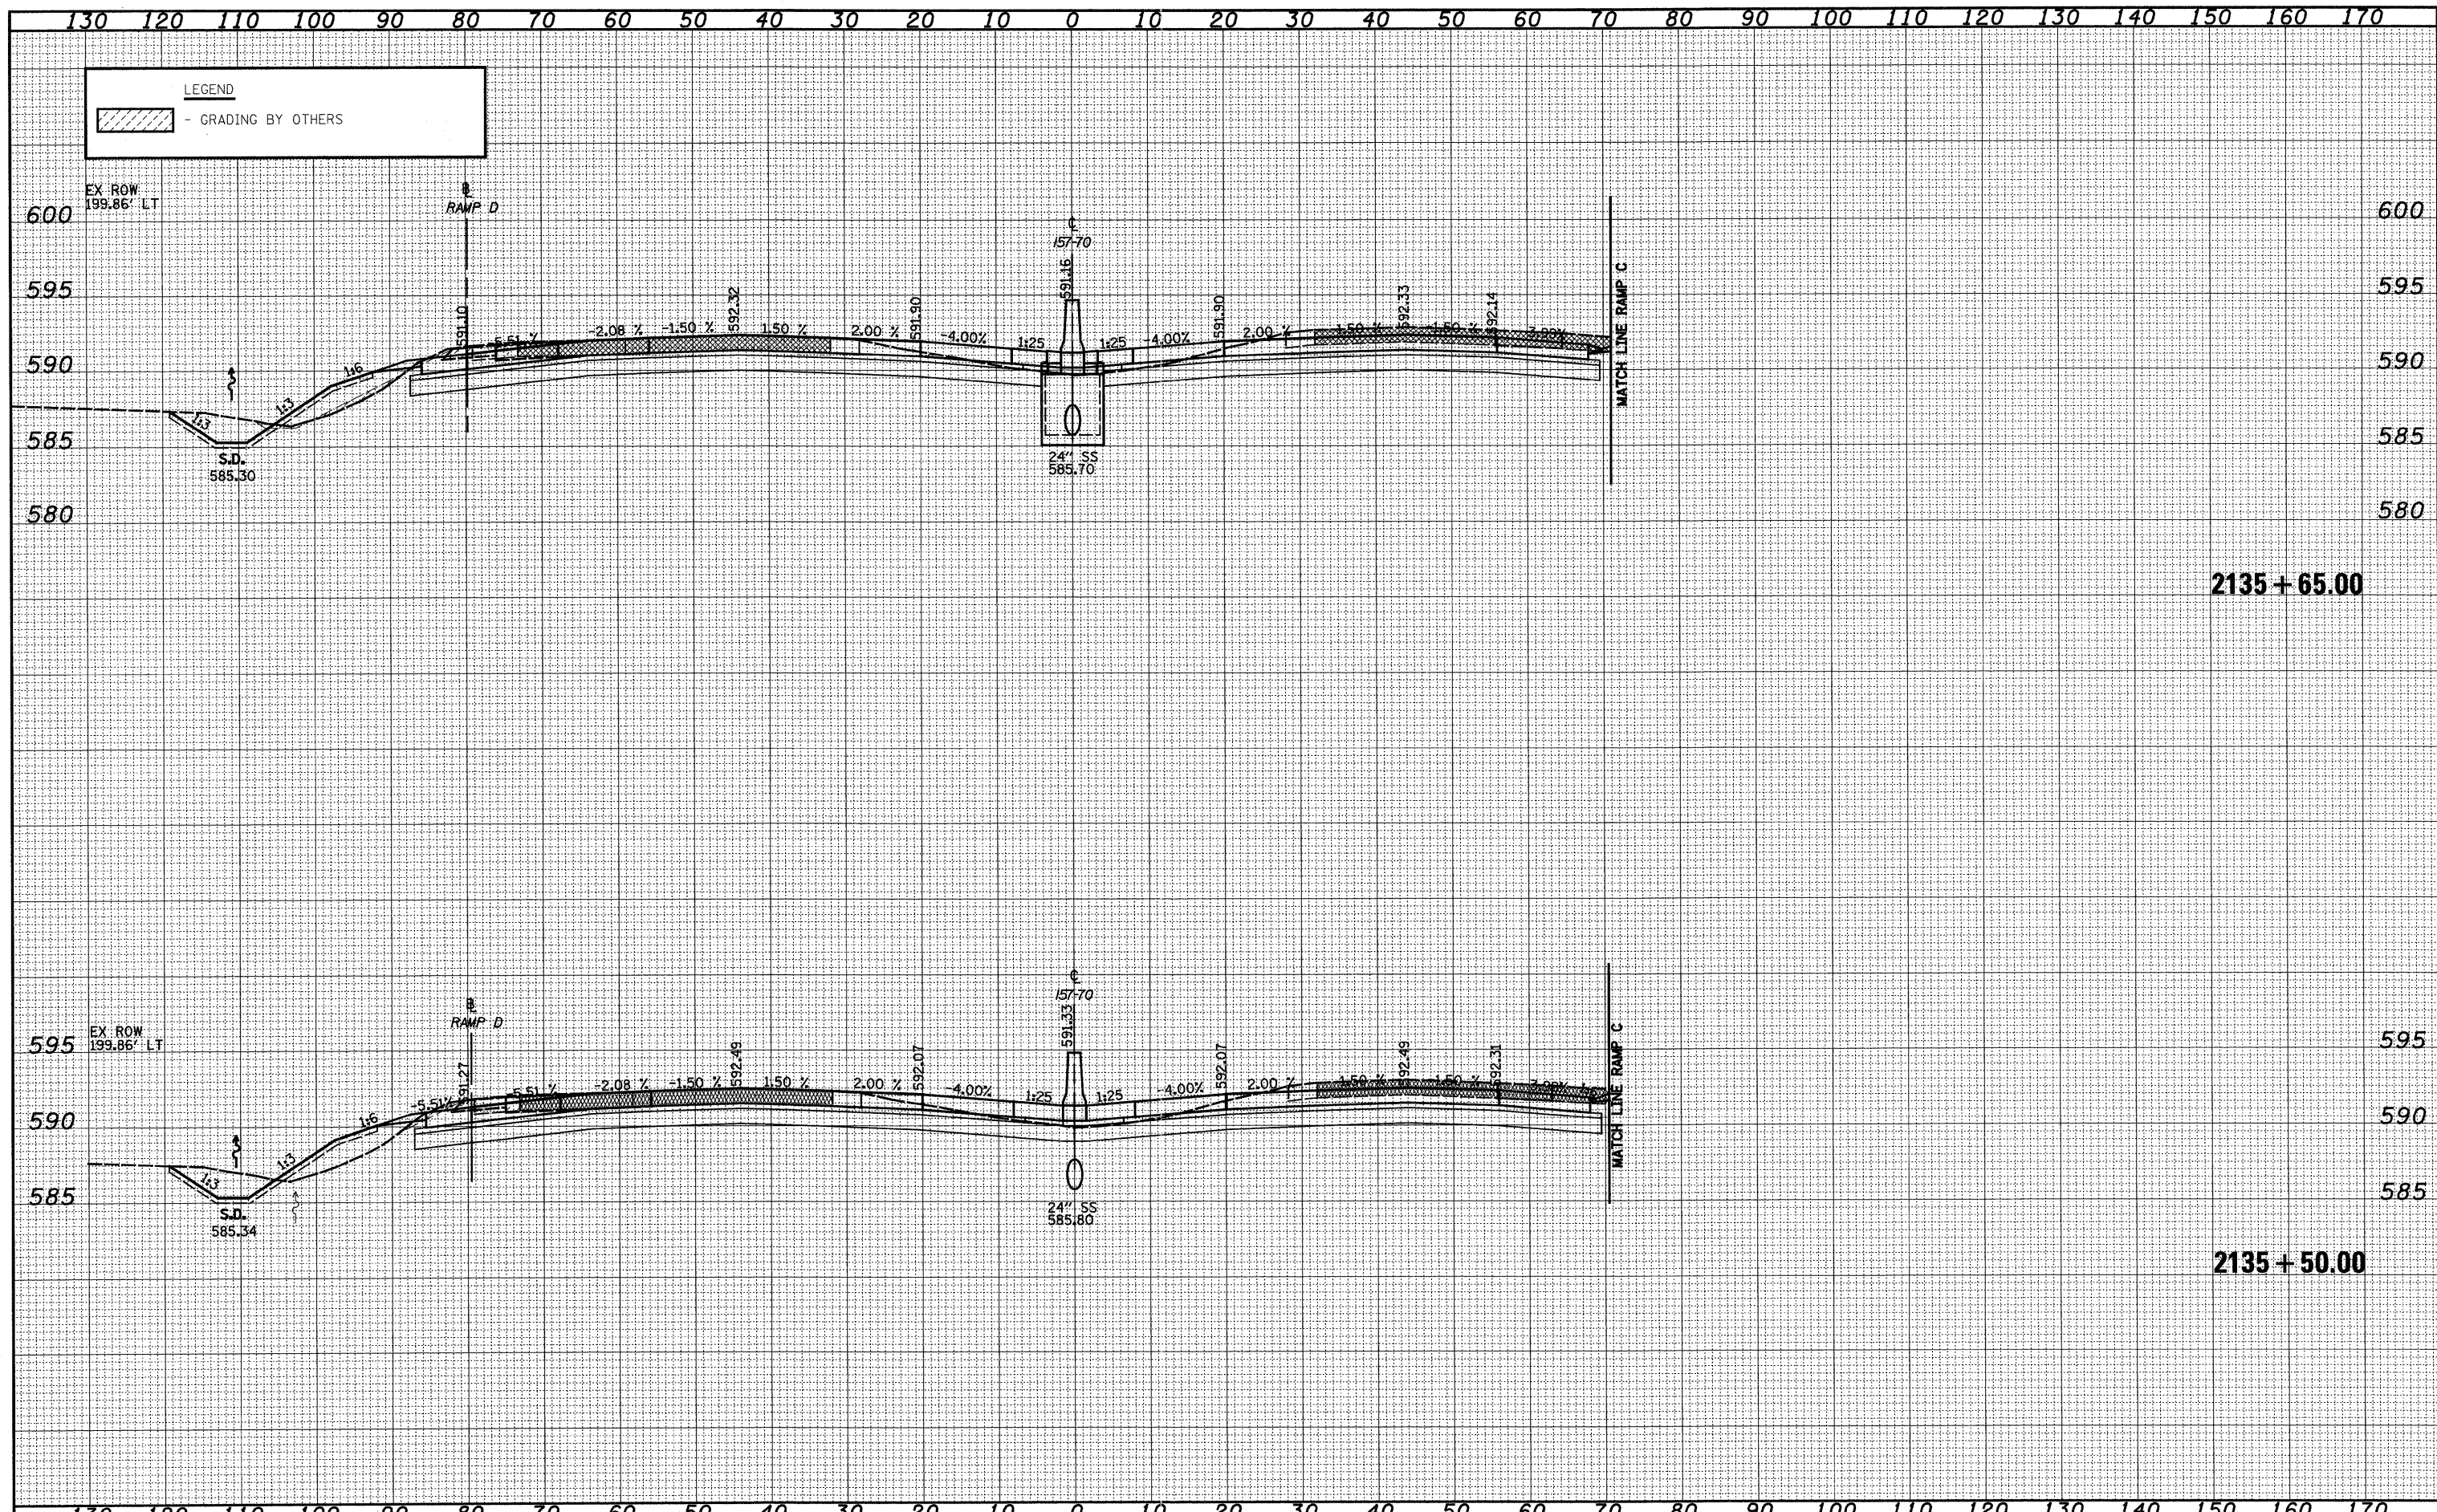

|             |                      |                |           |   |                                 |                            |                                    |                     |                           |                    |               |  |
|-------------|----------------------|----------------|-----------|---|---------------------------------|----------------------------|------------------------------------|---------------------|---------------------------|--------------------|---------------|--|
| FILE NAME = | USER NAME = #USER#   | DESIGNED - JWS | REVISED - | <b>STATE OF ILLINOIS</b><br><b>DEPARTMENT OF TRANSPORTATION</b> | <b>CROSS SECTIONS FAI 57/70</b> |                            | F.A.I. RTE. 57/70                  | SECTION (25-3,4)R   | COUNTY EFFINGHAM          | TOTAL SHEETS 1098  | SHEET NO. 447 |  |
| #E88        | PLOT SCALE = #SCALE# | DRAWN - LEC    | REVISED - |   | SCALE: 1"=10'                   | SHEET NO. 21 OF 199 SHEETS | STA. 2135+50.00 TO STA. 2135+65.00 | FED. ROAD DIST. NO. | ILLINOIS FED. AID PROJECT | CONTRACT NO. 74299 |               |  |
|             | PLOT DATE = #DATE#   | CHECKED - BRM  | REVISED - |   |                                 |                            |                                    |                     |                           |                    |               |  |
|             |                      | DATE - 4-01-08 | REVISED - |   |                                 |                            |                                    |                     |                           |                    |               |  |