
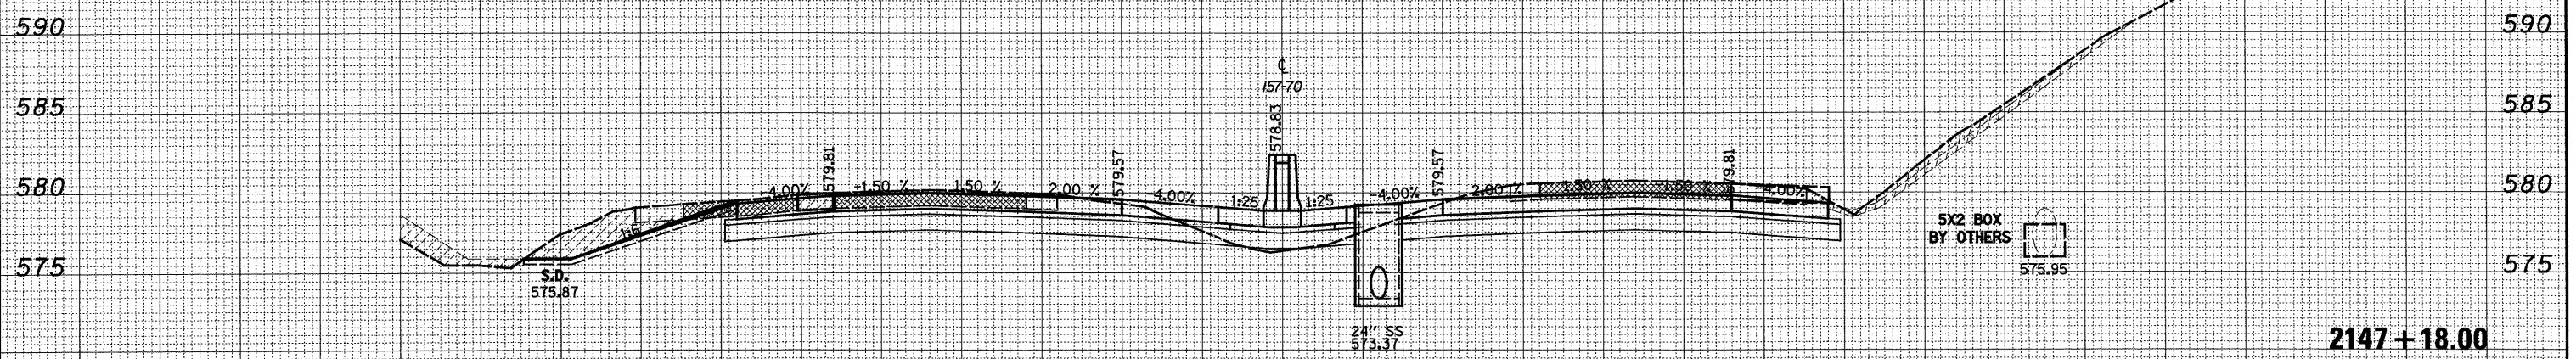
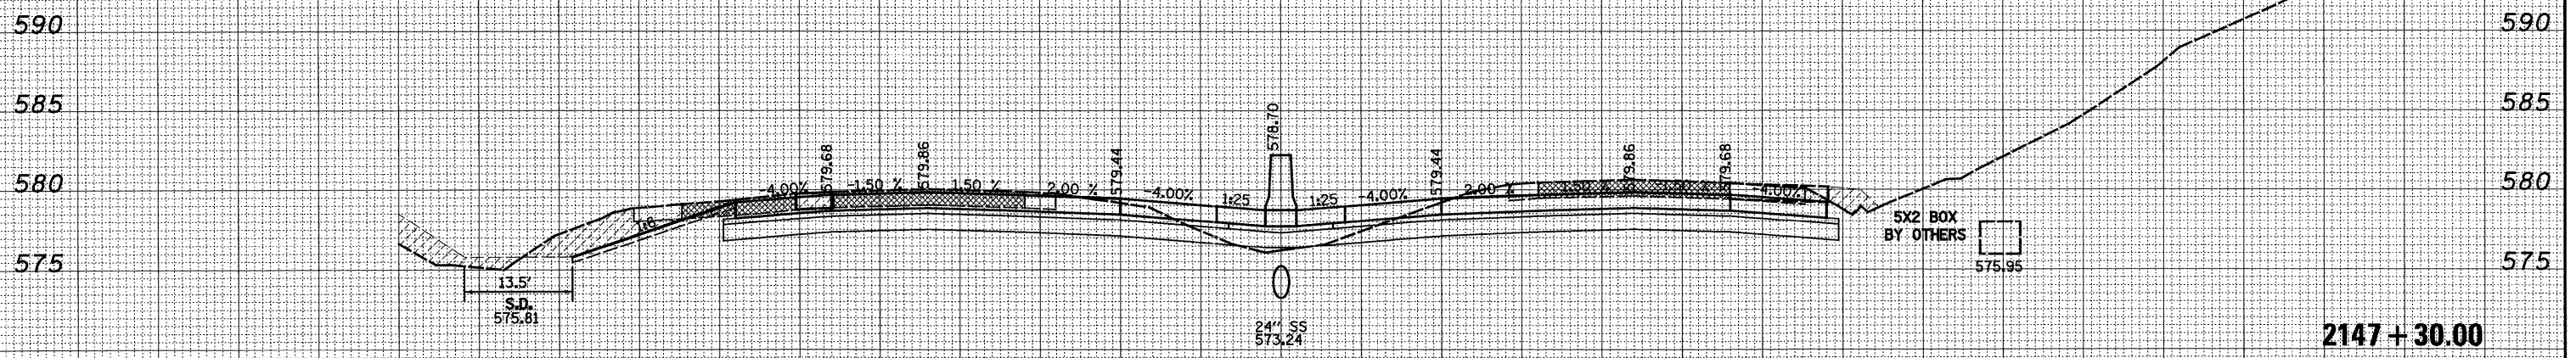


|          |  |
|----------|--|
| DATE     |  |
| BY       |  |
| SURVEYED |  |
| PLOTTED  |  |
| TEMPLATE |  |
| AREAS    |  |
| CHECKED  |  |

150 140 130 120 110 100 90 80

LEGEND

 - GRADING BY OTHERS



150 140 130 120 110 100 90 80 70 60 50 40 30 20 10 0 10 20 30 40 50 60 70 80 90 100 110 120 130 140 150

|             |                      |                |           |   |                                 |                            |                                    |                     |                           |                    |               |  |
|-------------|----------------------|----------------|-----------|---|---------------------------------|----------------------------|------------------------------------|---------------------|---------------------------|--------------------|---------------|--|
| FILE NAME - | USER NAME - #USER#   | DESIGNED - JWS | REVISED - | <b>STATE OF ILLINOIS</b><br><b>DEPARTMENT OF TRANSPORTATION</b> | <b>CROSS SECTIONS FAI 57/70</b> |                            | F.A.I. RTE. 57/70                  | SECTION (25-3,4)R   | COUNTY EFFINGHAM          | TOTAL SHEETS 1098  | SHEET NO. 464 |  |
| #BB         | PLOT SCALE - #SCALE# | DRAWN - LEC    | REVISED - |   | SCALE: 1"=10'                   | SHEET NO. 38 OF 199 SHEETS | STA. 2147+18.00 TO STA. 2147+18.00 | FED. ROAD DIST. NO. | ILLINOIS FED. AID PROJECT | CONTRACT NO. 74299 |               |  |
|             | PLOT DATE - #DATE#   | CHECKED - BRM  | REVISED - |   |                                 |                            |                                    |                     |                           |                    |               |  |
|             |                      | DATE - 4-01-08 | REVISED - |   |                                 |                            |                                    |                     |                           |                    |               |  |