


DATE	
BY	
FINAL SURVEY	SURVEYED
NOTE BOOK	PLOTTED
NO.	TEMPLATE
	AREAS CHECKED

DATE	
BY	
ORIGINAL SURVEY	SURVEYED
NOTE BOOK	PLOTTED
NO.	TEMPLATE
	AREAS CHECKED

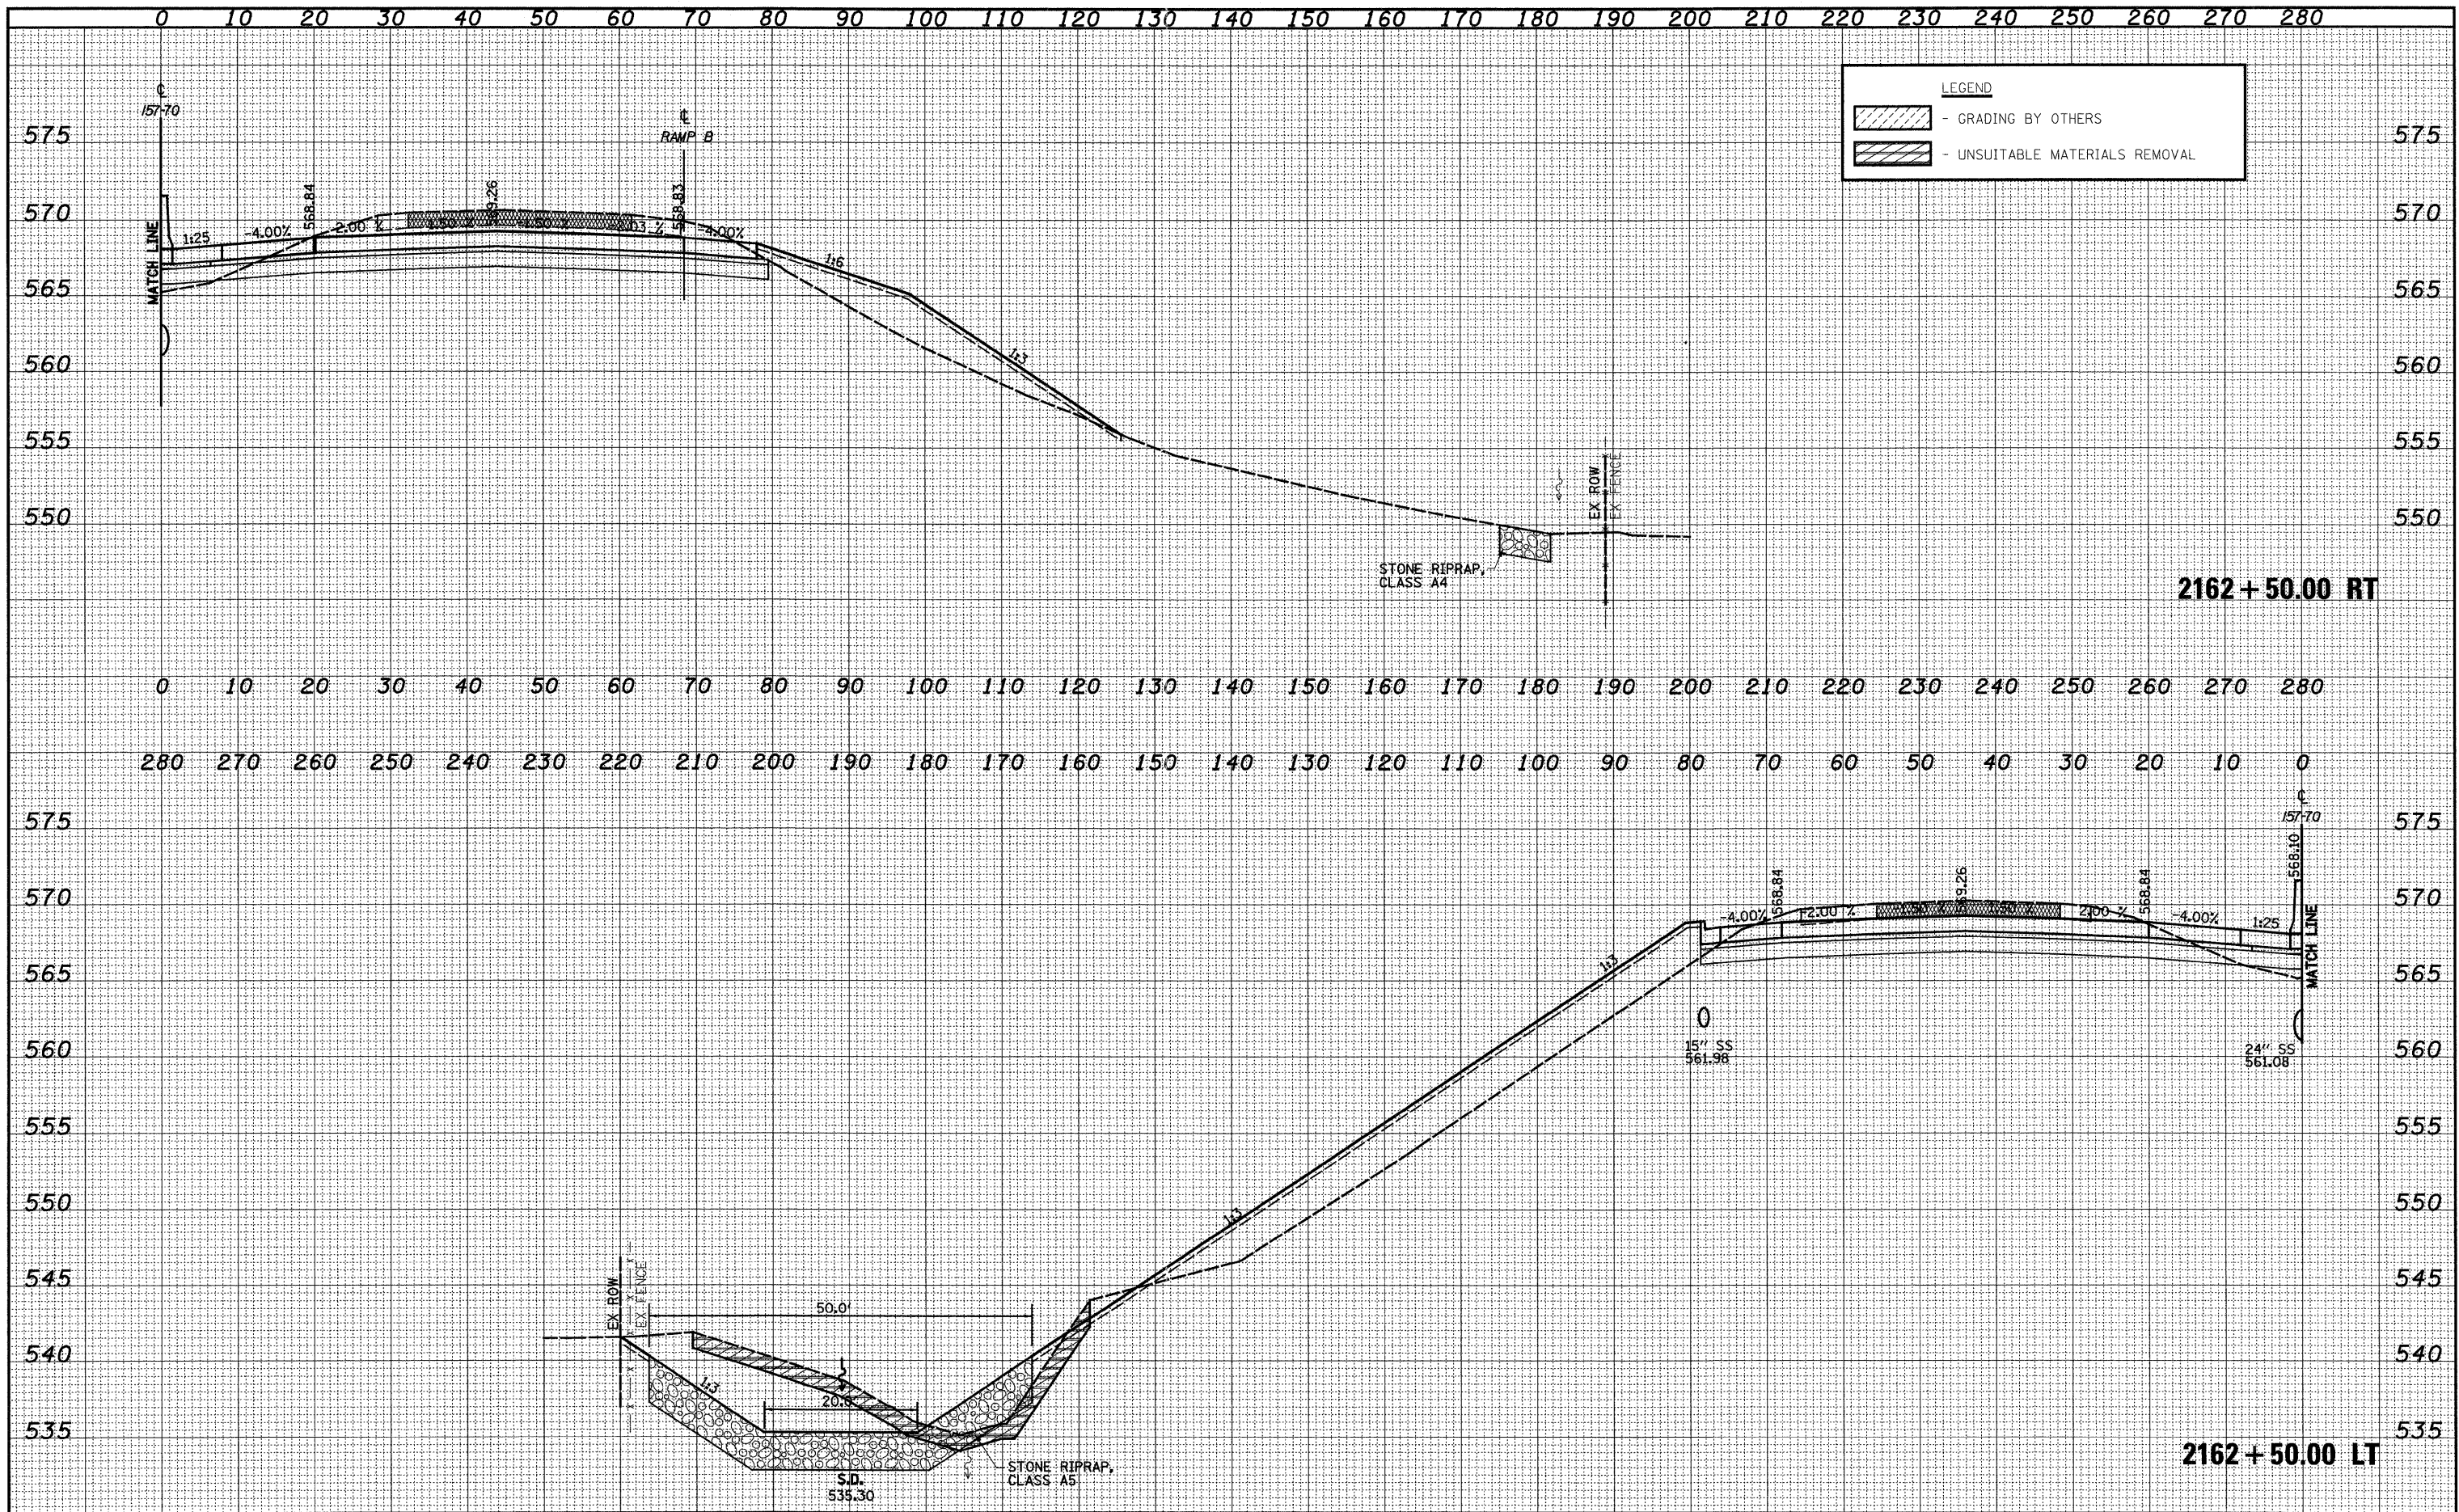

FILE NAME =	USER NAME = #USER#	DESIGNED - JWS	REVISED -	STATE OF ILLINOIS DEPARTMENT OF TRANSPORTATION	CROSS SECTIONS FAI 57/70			F.A.I. RTE.	SECTION	COUNTY	TOTAL SHEETS	SHEET NO.
#118	PLOT SCALE = #SCALE#	DRAWN - LEC	REVISED -		SCALE: 1"=10'	SHEET NO. 62 OF 199 SHEETS	STA. 2162+50.00 TO STA. 2162+50.00	57/70	(25-3,4)R	EFFINGHAM	1098	488
PLOT DATE = #DATE#	DATE - 4-01-08	CHECKED - BRM	REVISED -		FED. ROAD DIST. NO.	ILLINOIS FED. AID PROJECT		CONTRACT NO. 74299				
		DATE - 4-01-08	REVISED -									