


DATE	
BY	
SURVEYED	
PLOTTED	
TEMPLATE	
AREAS	
CHECKED	
NO.	

DATE	
BY	
SURVEYED	
PLOTTED	
TEMPLATE	
AREAS	
CHECKED	
NO.	

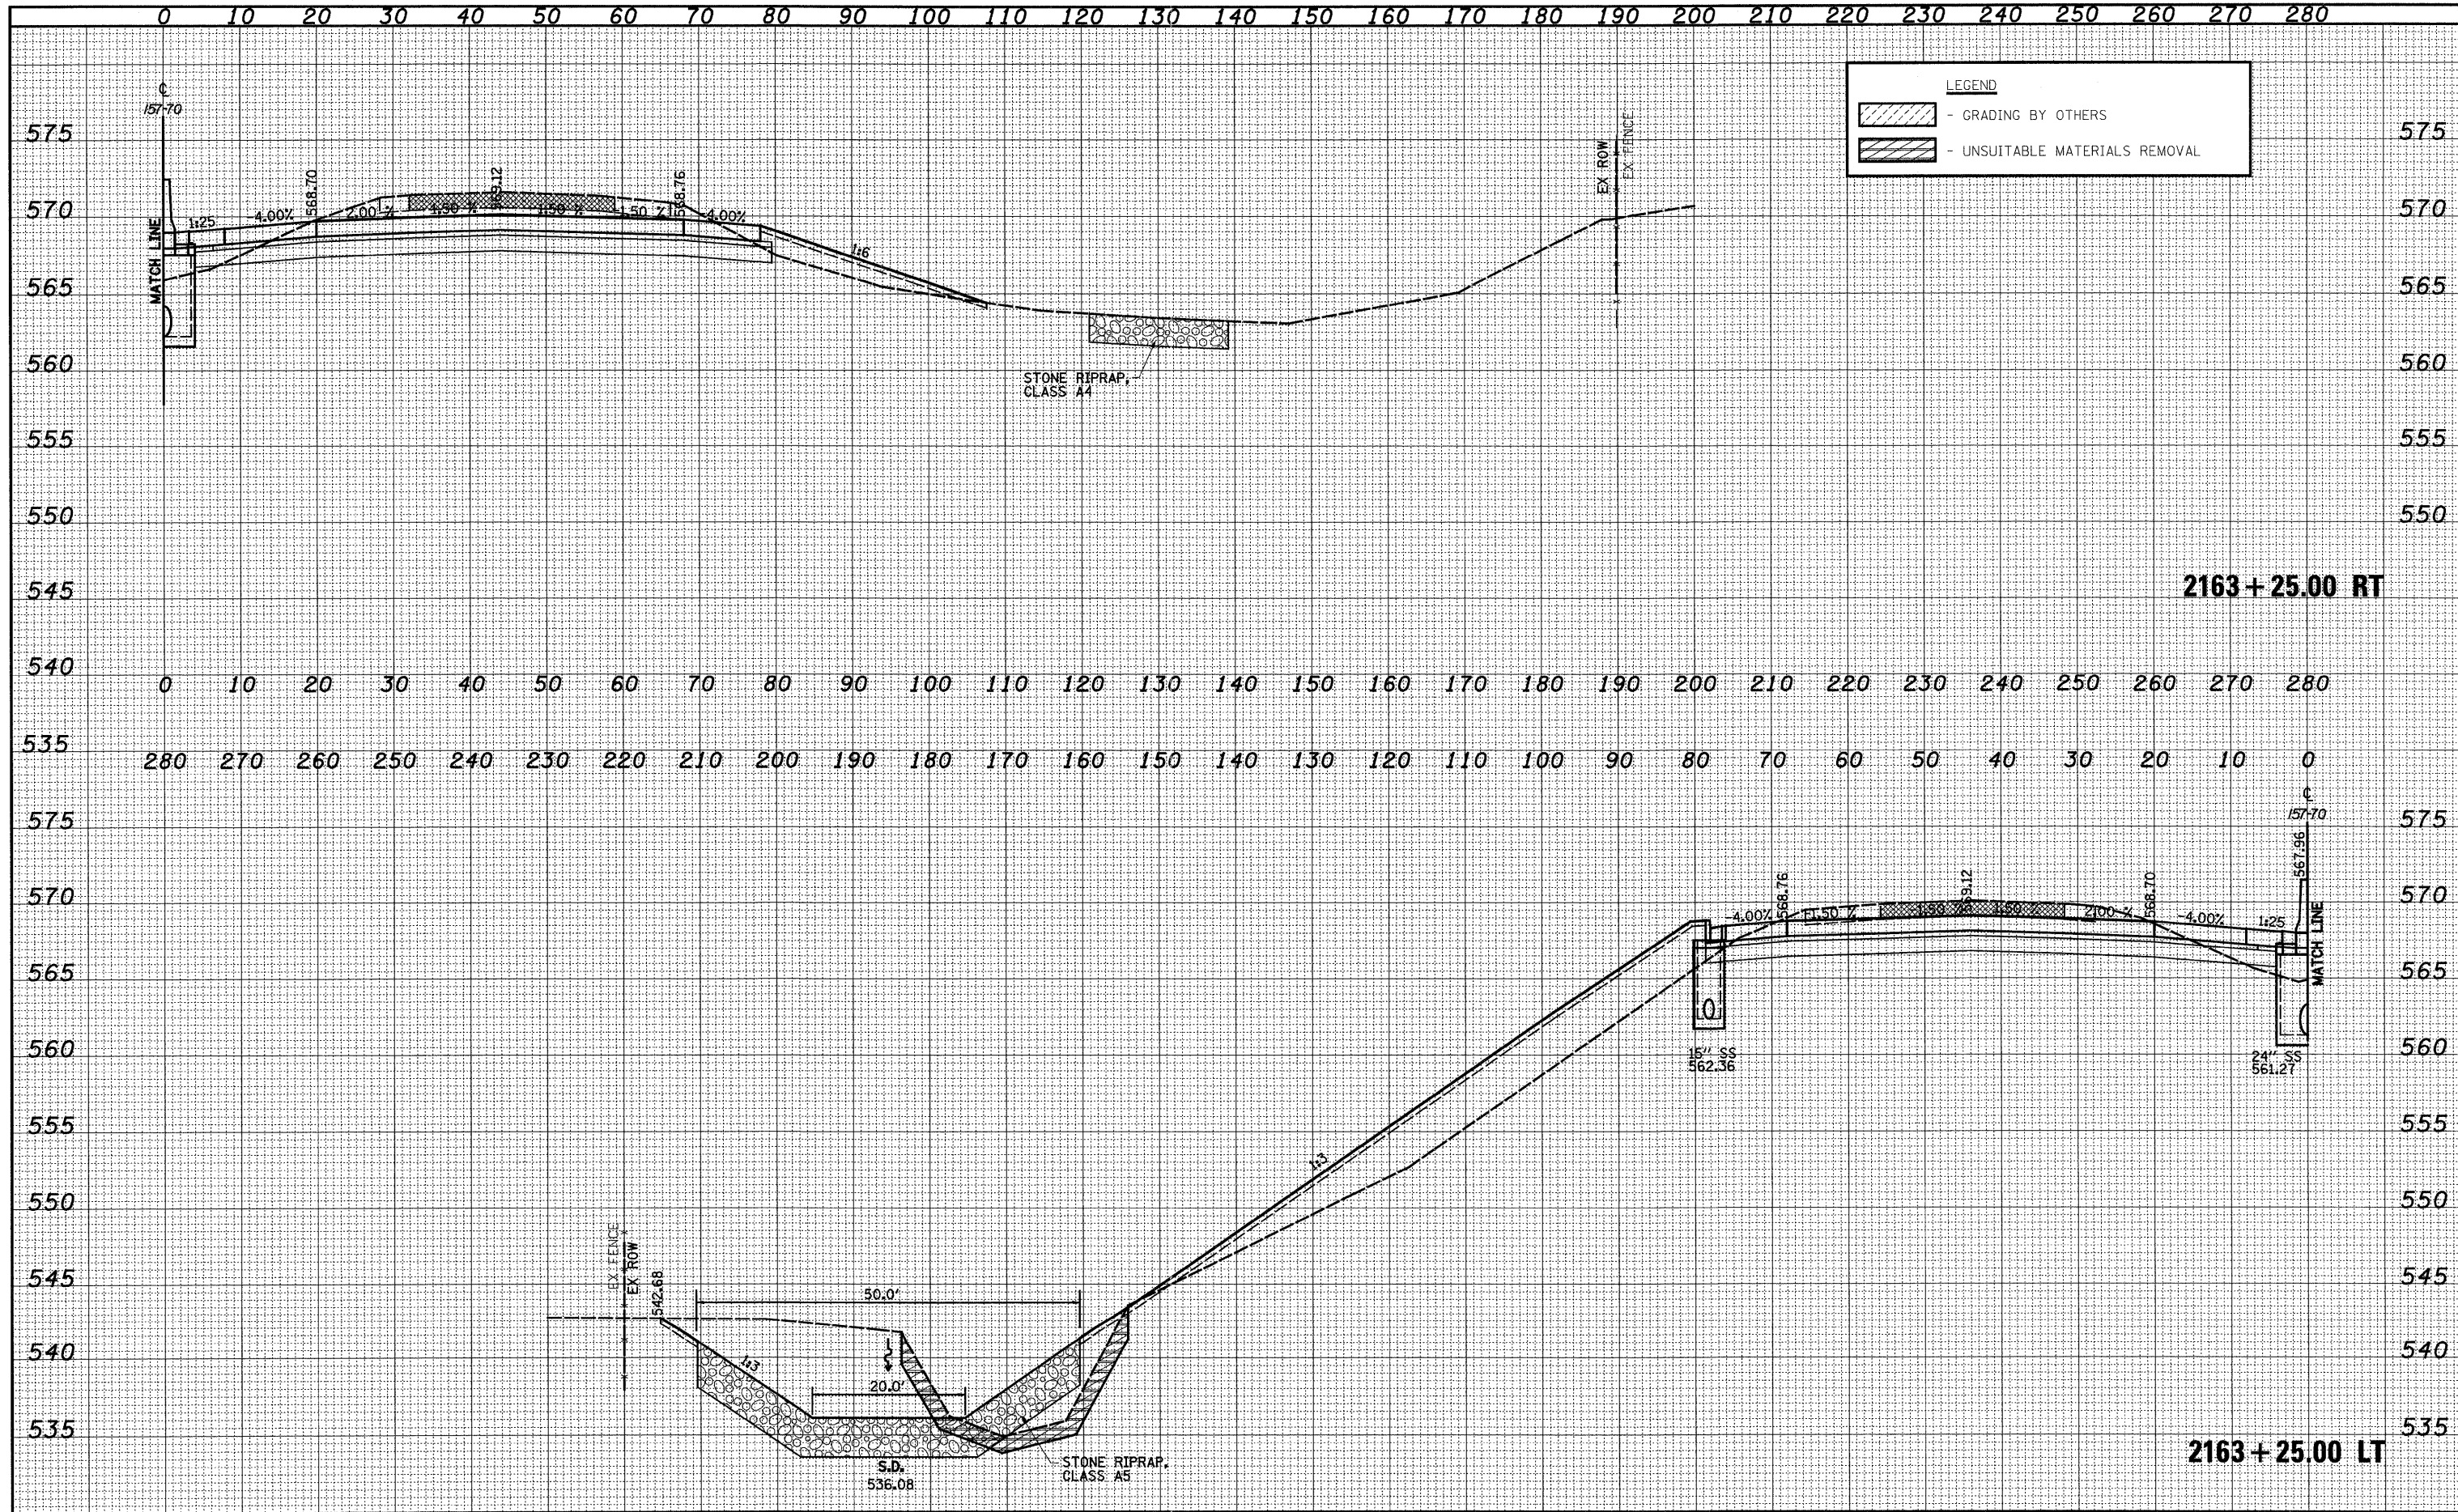

FILE NAME =	USER NAME = #USER#	DESIGNED - JWS	REVISED -	<b>STATE OF ILLINOIS</b> <b>DEPARTMENT OF TRANSPORTATION</b>	<b>CROSS SECTIONS FAI 57/70</b>			F.A.I. RTE.	SECTION	COUNTY	TOTAL SHEETS	SHEET NO.
#118	PLOT SCALE = #SCALE#	DRAWN - LEC	REVISED -		57/70	(25-3,4)R	EFFINGHAM	1098	490			
PLOT DATE = #DATE#	DATE - 4-01-08	CHECKED - BRM	REVISED -		SCALE: 1"=10'	SHEET NO. 64 OF 199 SHEETS	STA. 2163+25.00 TO STA. 2163+25.00	CONTRACT NO. 74299				
		DATE - 4-01-08	REVISED -					FED. ROAD DIST. NO. ILLINOIS FED. AID PROJECT				