
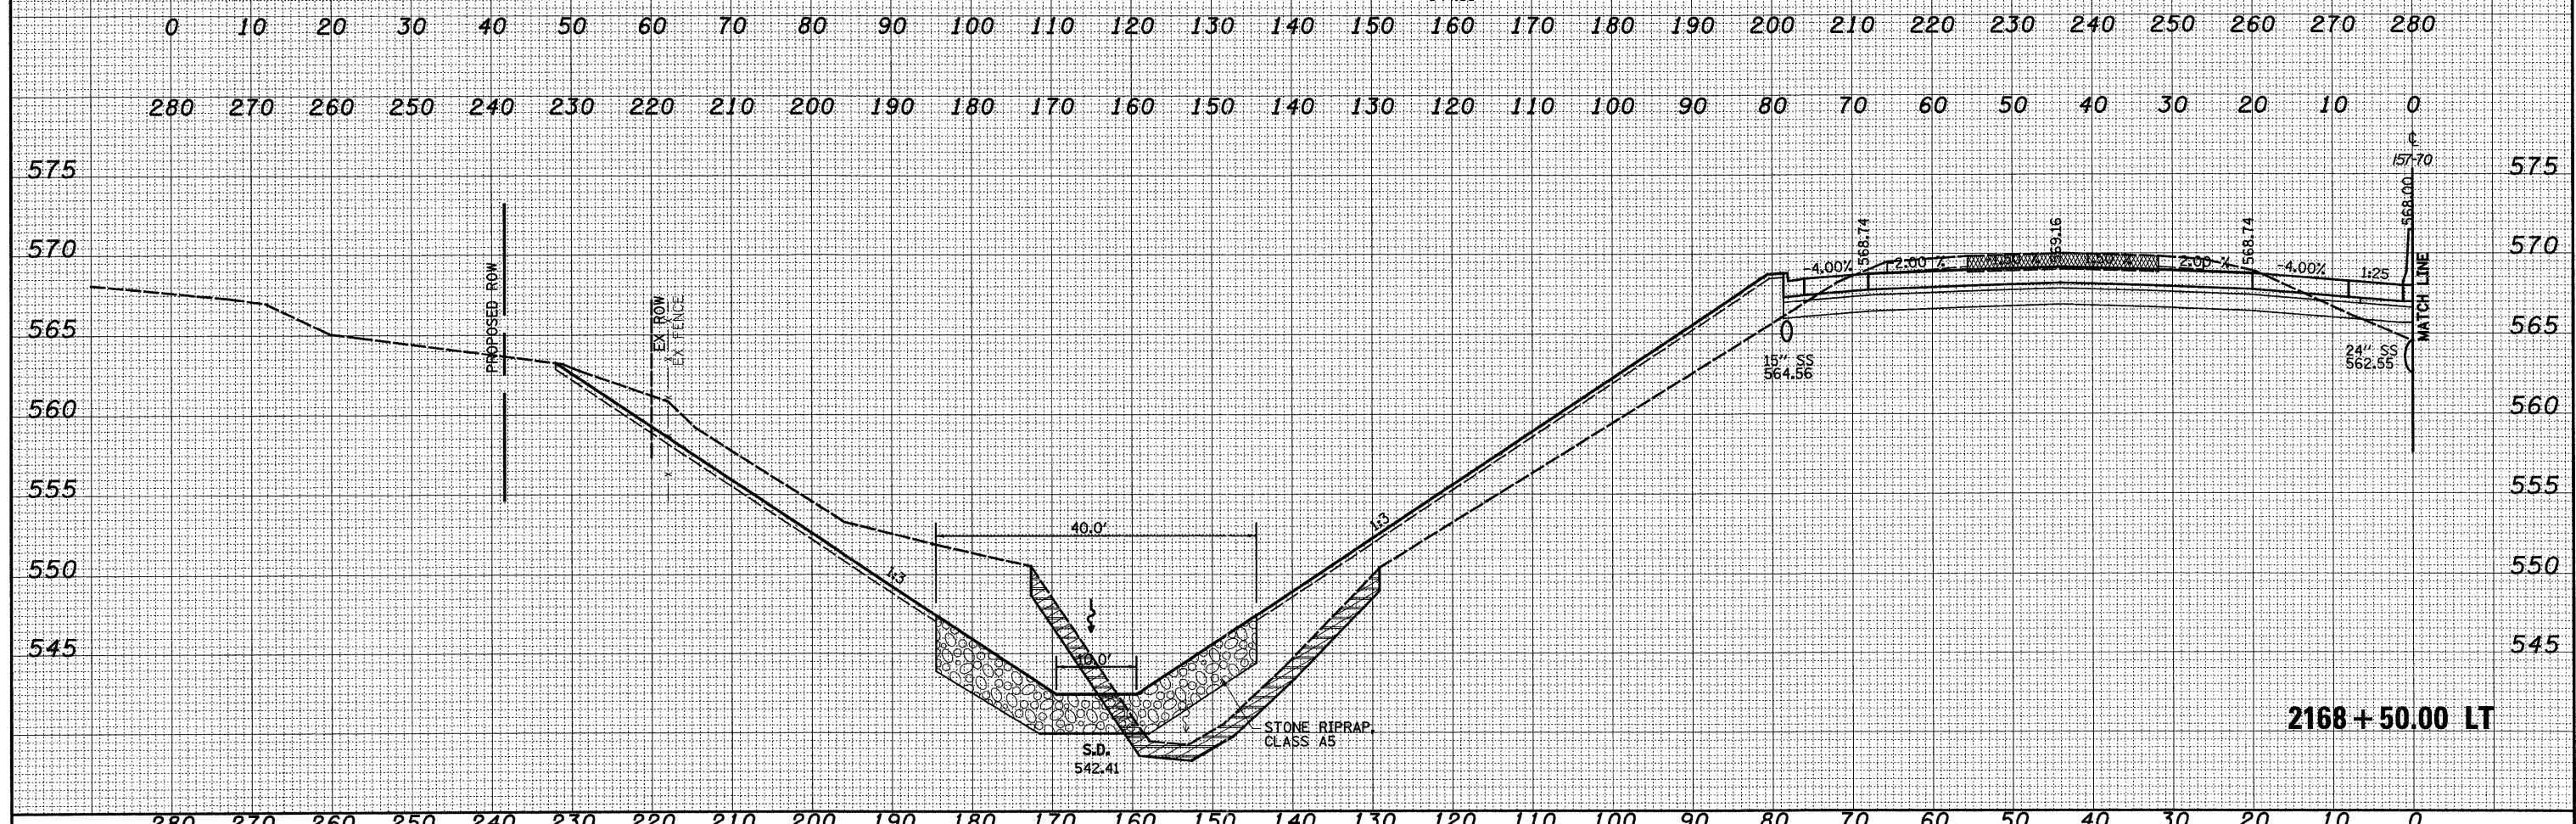


DATE	
BY	
FINAL SURVEY	SURVEYED
NOTE BOOK NO.	PLOTTED
	TEMPLATE
	AREAS CHECKED

DATE	
BY	
ORIGINAL SURVEY	SURVEYED
NOTE BOOK NO.	PLOTTED
	TEMPLATE
	AREAS CHECKED

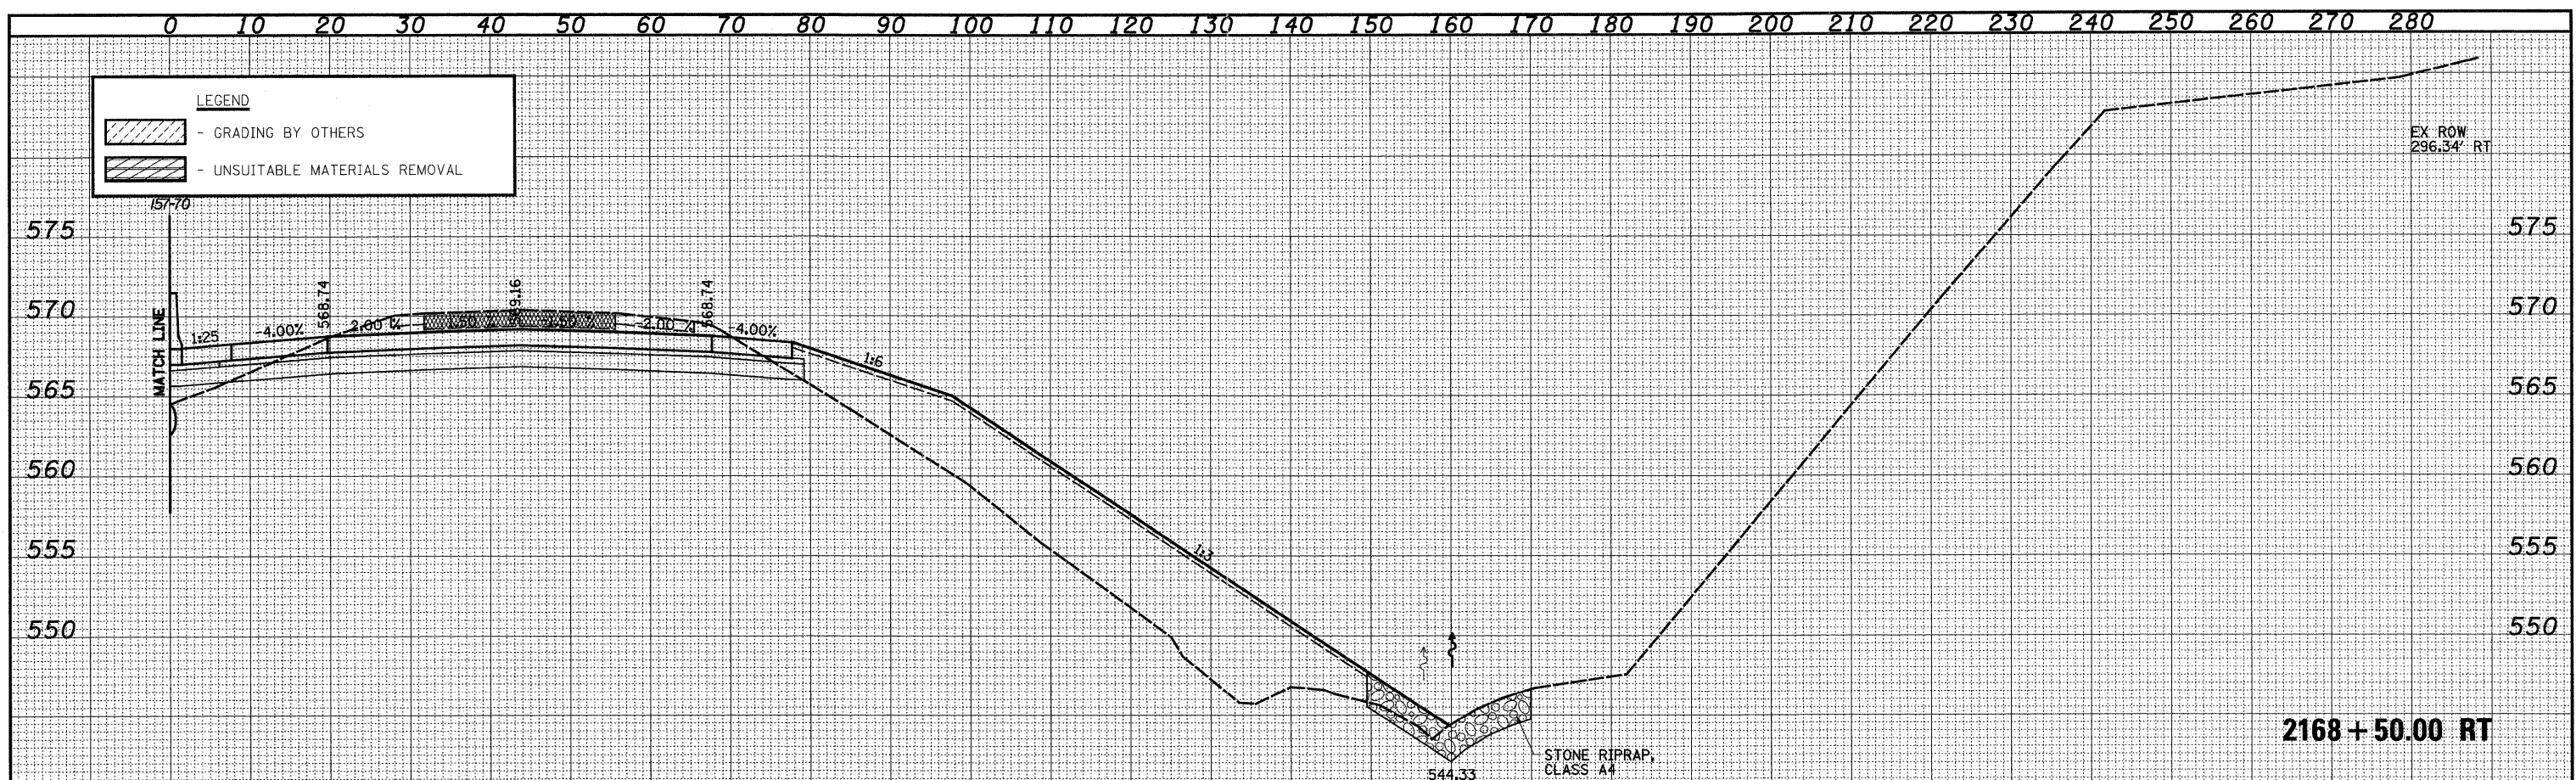

FILE NAME =	USER NAME = John	DESIGNED - JWS	REVISED -	STATE OF ILLINOIS DEPARTMENT OF TRANSPORTATION	CROSS SECTIONS FAI 57/70			F.A.I. RTE. 57/70	SECTION (25-3,4)R	COUNTY EFFINGHAM	TOTAL SHEETS 1098	SHEET NO. 504
99Projects\MP\2007\257\70\gr\ML\Jeller\usd\Plan\57-70.dgn		DRAWN - LEC	REVISED -		SCALE: 1"=10'			SHEET NO. 78 OF 199 SHEETS	STA. 2168+50.00 TO STA. 2168+50.00	CONTRACT NO. 74299		
		CHECKED - BRM	REVISED -		FED. ROAD DIST. NO.			ILLINOIS FED. AID PROJECT				
		DATE - 4-01-08	REVISED -									