
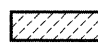


DATE	
BY	
SURVEYED	
PLOTTED	
TEMPLATE	
AREAS	
CHECKED	
FINAL SURVEY	
NOTE BOOK	
NO.	

DATE	
BY	
SURVEYED	
PLOTTED	
TEMPLATE	
AREAS	
CHECKED	
ORIGINAL SURVEY	
NOTE BOOK	
NO.	

**LEGEND**

 - GRADING BY OTHERS

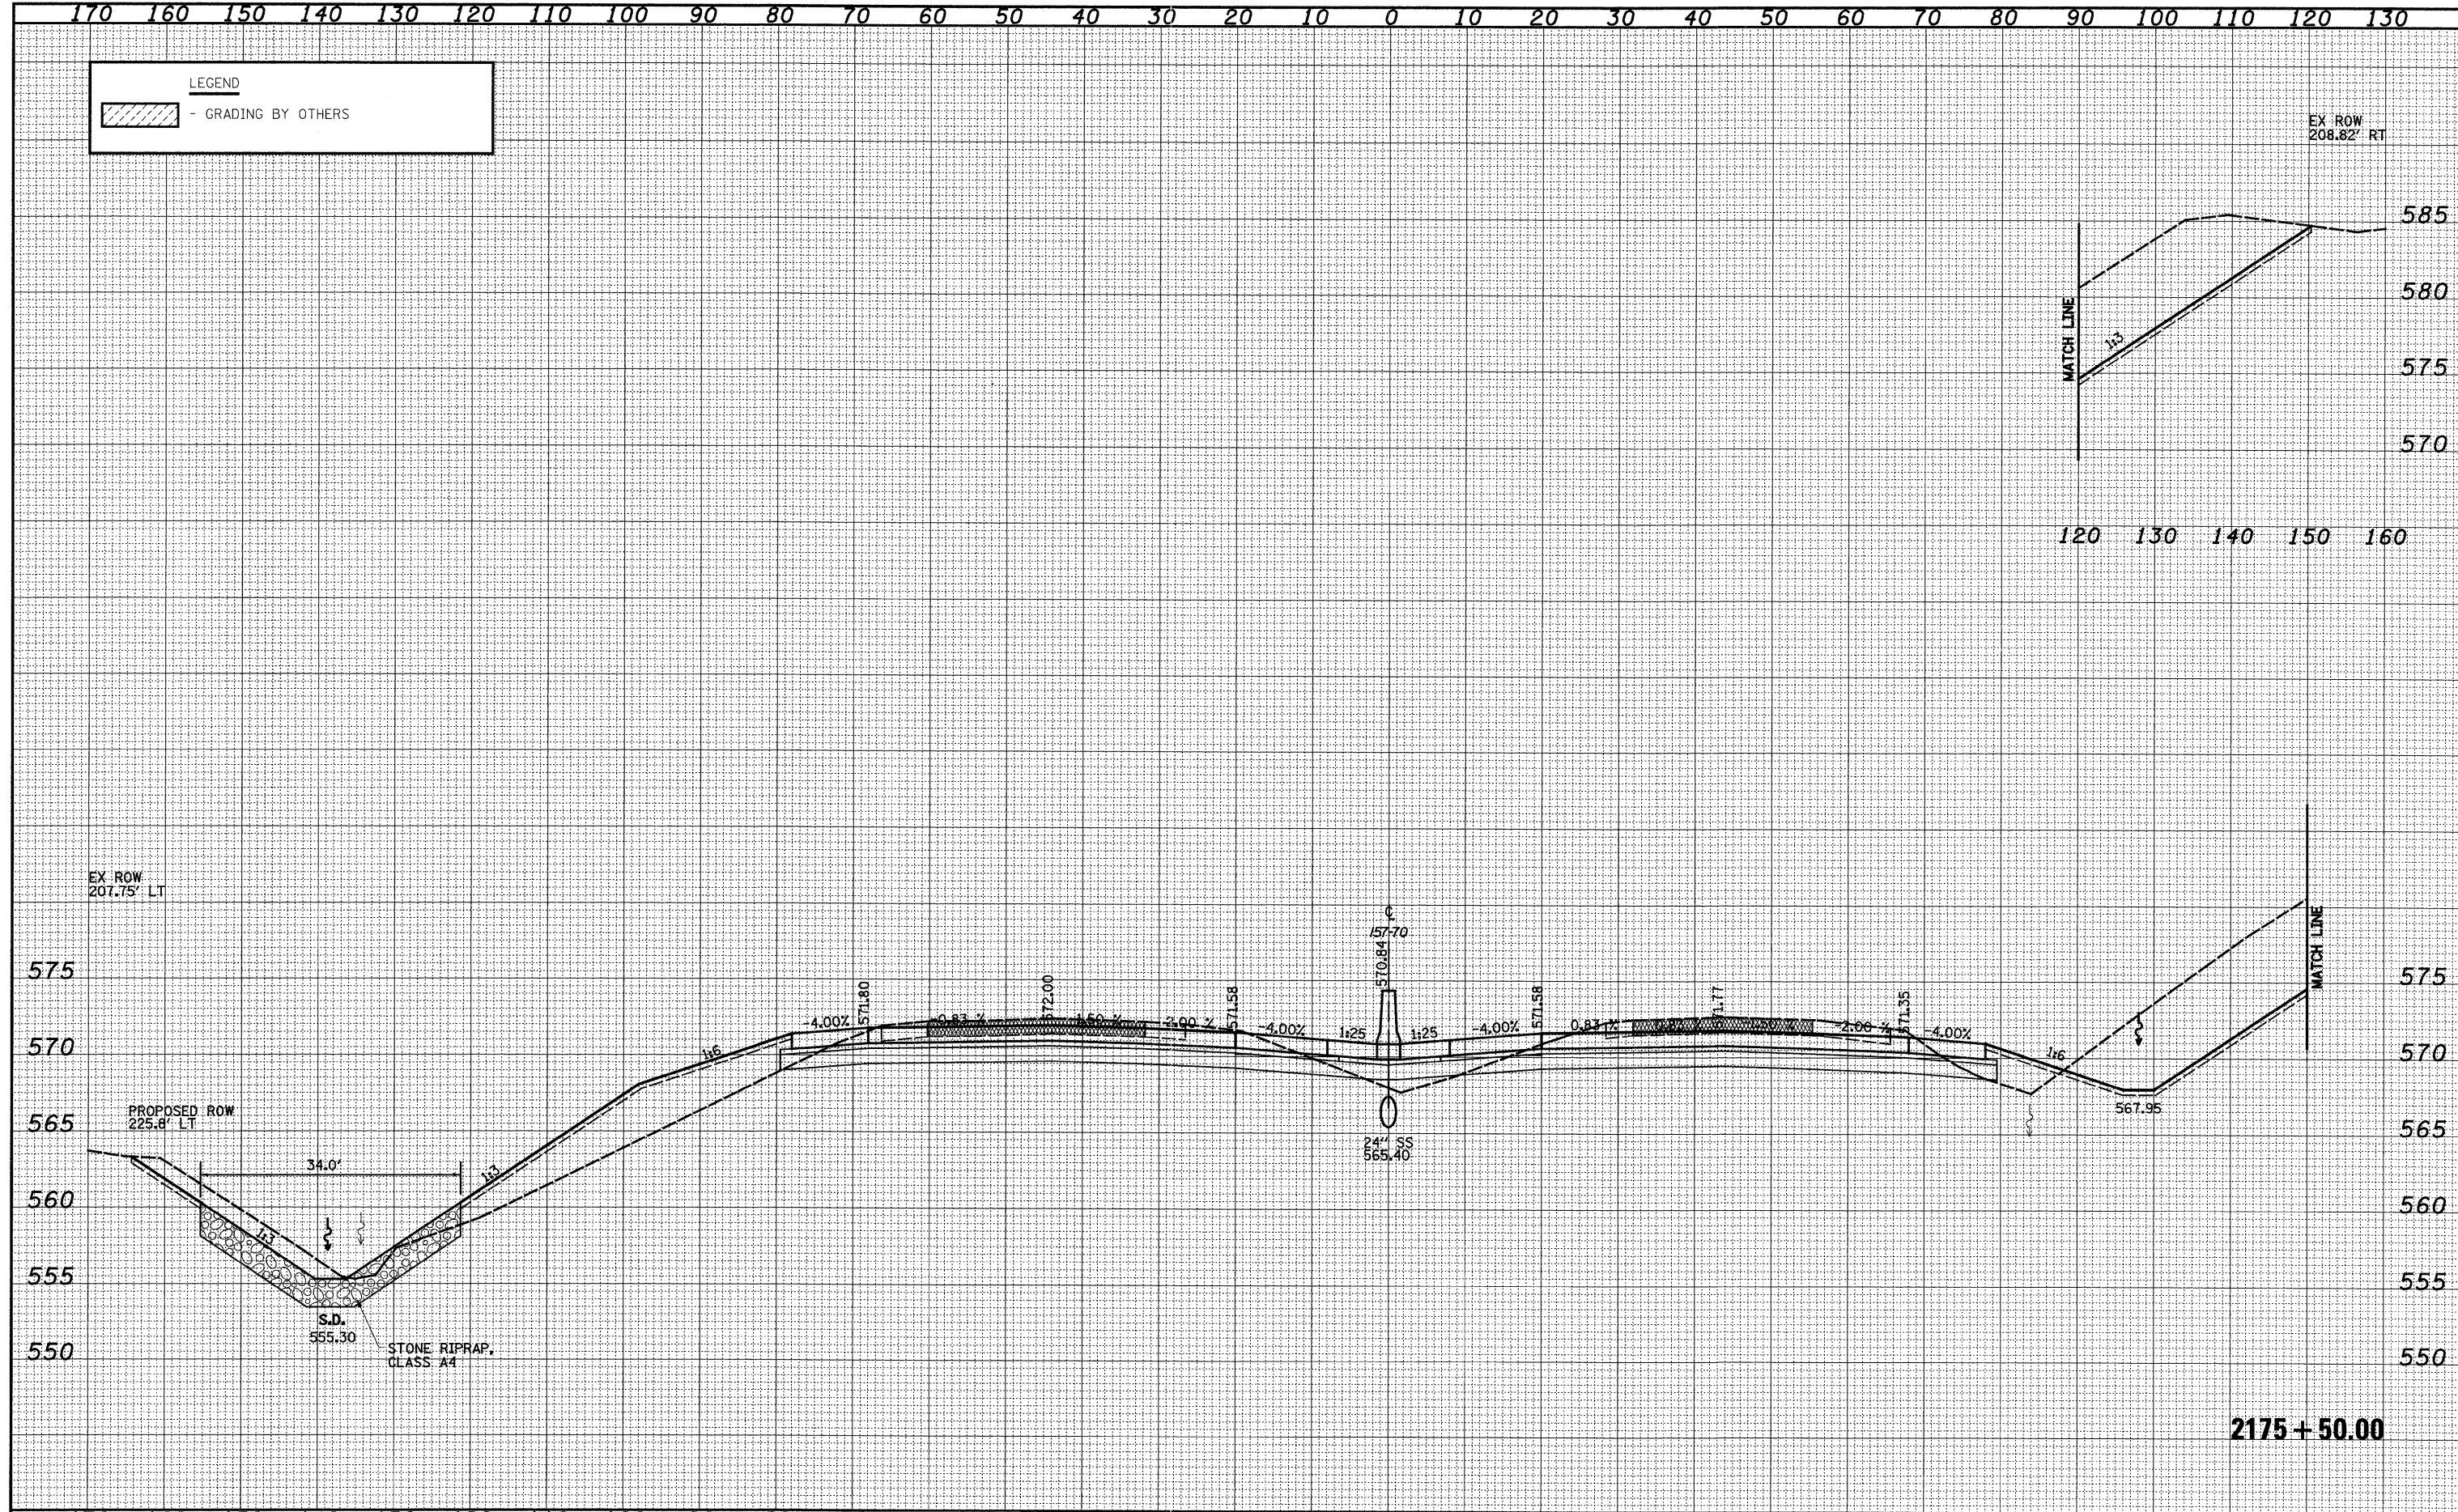

FILE NAME =	USER NAME = John	DESIGNED - JWS	REVISED -	<b>STATE OF ILLINOIS</b> <b>DEPARTMENT OF TRANSPORTATION</b>	<b>CROSS SECTIONS FAI 57/0</b>	F.A.I. RTE.	SECTION	COUNTY	TOTAL SHEETS	SHEET NO.	
57/0	(25-3,4)R	EFFINGHAM	1098			521					
SCALE: 1"=10'						SHEET NO. 95 OF 199 SHEETS	STA. 2175+50.00 TO STA. 2175+50.00	FED. ROAD DIST. NO. ILLINOIS FED. AID PROJECT			
PLOT SCALE = 20.00000' / IN.						DATE = 4-01-08	CONTRACT NO. 74299				