


DATE	
BY	
SURVEYED	
PLOTTED	
TEMPLATE	
NOTE BOOK	
NO.	
AREAS CHECKED	

DATE	
BY	
SURVEYED	
PLOTTED	
TEMPLATE	
NOTE BOOK	
NO.	
AREAS CHECKED	

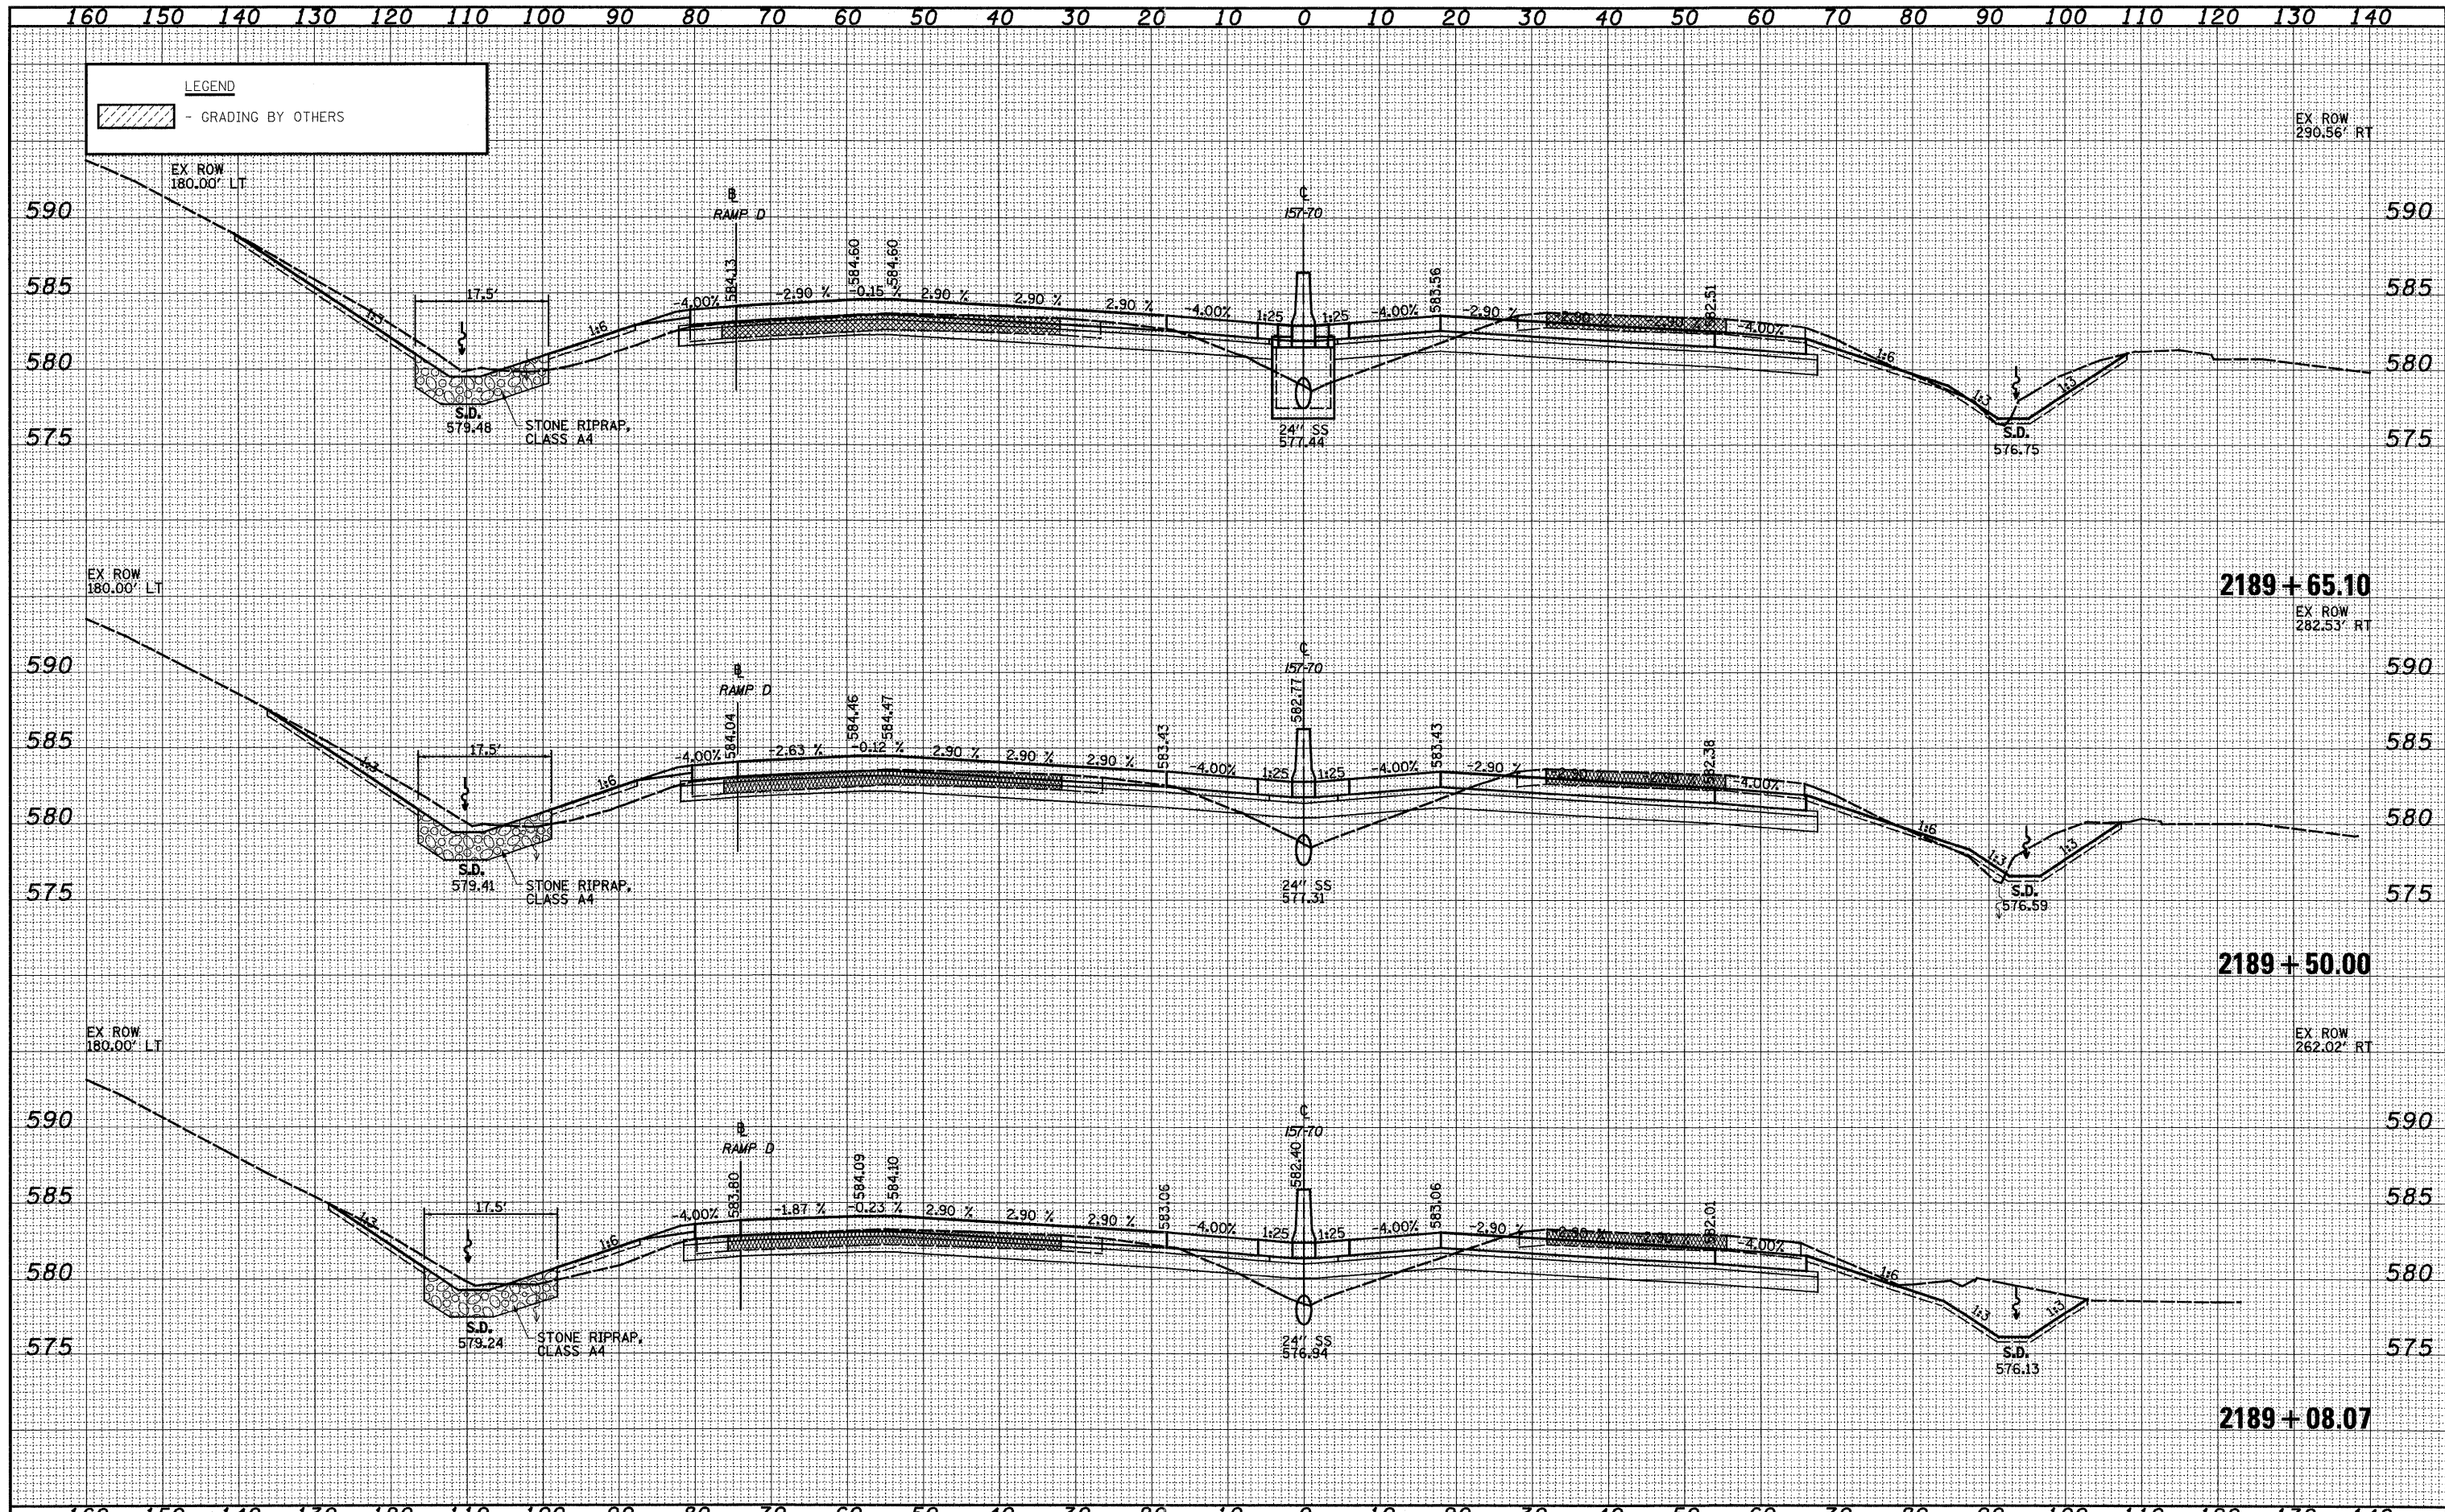

FILE NAME -	USER NAME = *USER*	DESIGNED - JWS	REVISED -	STATE OF ILLINOIS DEPARTMENT OF TRANSPORTATION	CROSS SECTIONS FAI 5770		F.A.I. RTE.	SECTION	COUNTY	TOTAL SHEETS	SHEET NO.			
#188	PLOT SCALE = *SCALE*	DRAWN - LEC	REVISED -				5770	(25-3,4)R	EFFINGHAM	1098	540			
	PLOT DATE = *DATE*	CHECKED - BRM	REVISED -				SCALE: 1"=10'		SHEET NO. 114 OF 199 SHEETS		STA. 2189+08.07 TO STA. 2189+65.10		CONTRACT NO. 74299	
		DATE - 4-01-08	REVISED -				FED. ROAD DIST. NO.		ILLINOIS FED. AID PROJECT					