


DATE	
BY	
SURVEYED	
PLOTTED	
DATE	
AREAS	
CHECKED	
NO.	

DATE	
BY	
SURVEYED	
PLOTTED	
DATE	
AREAS	
CHECKED	
NO.	

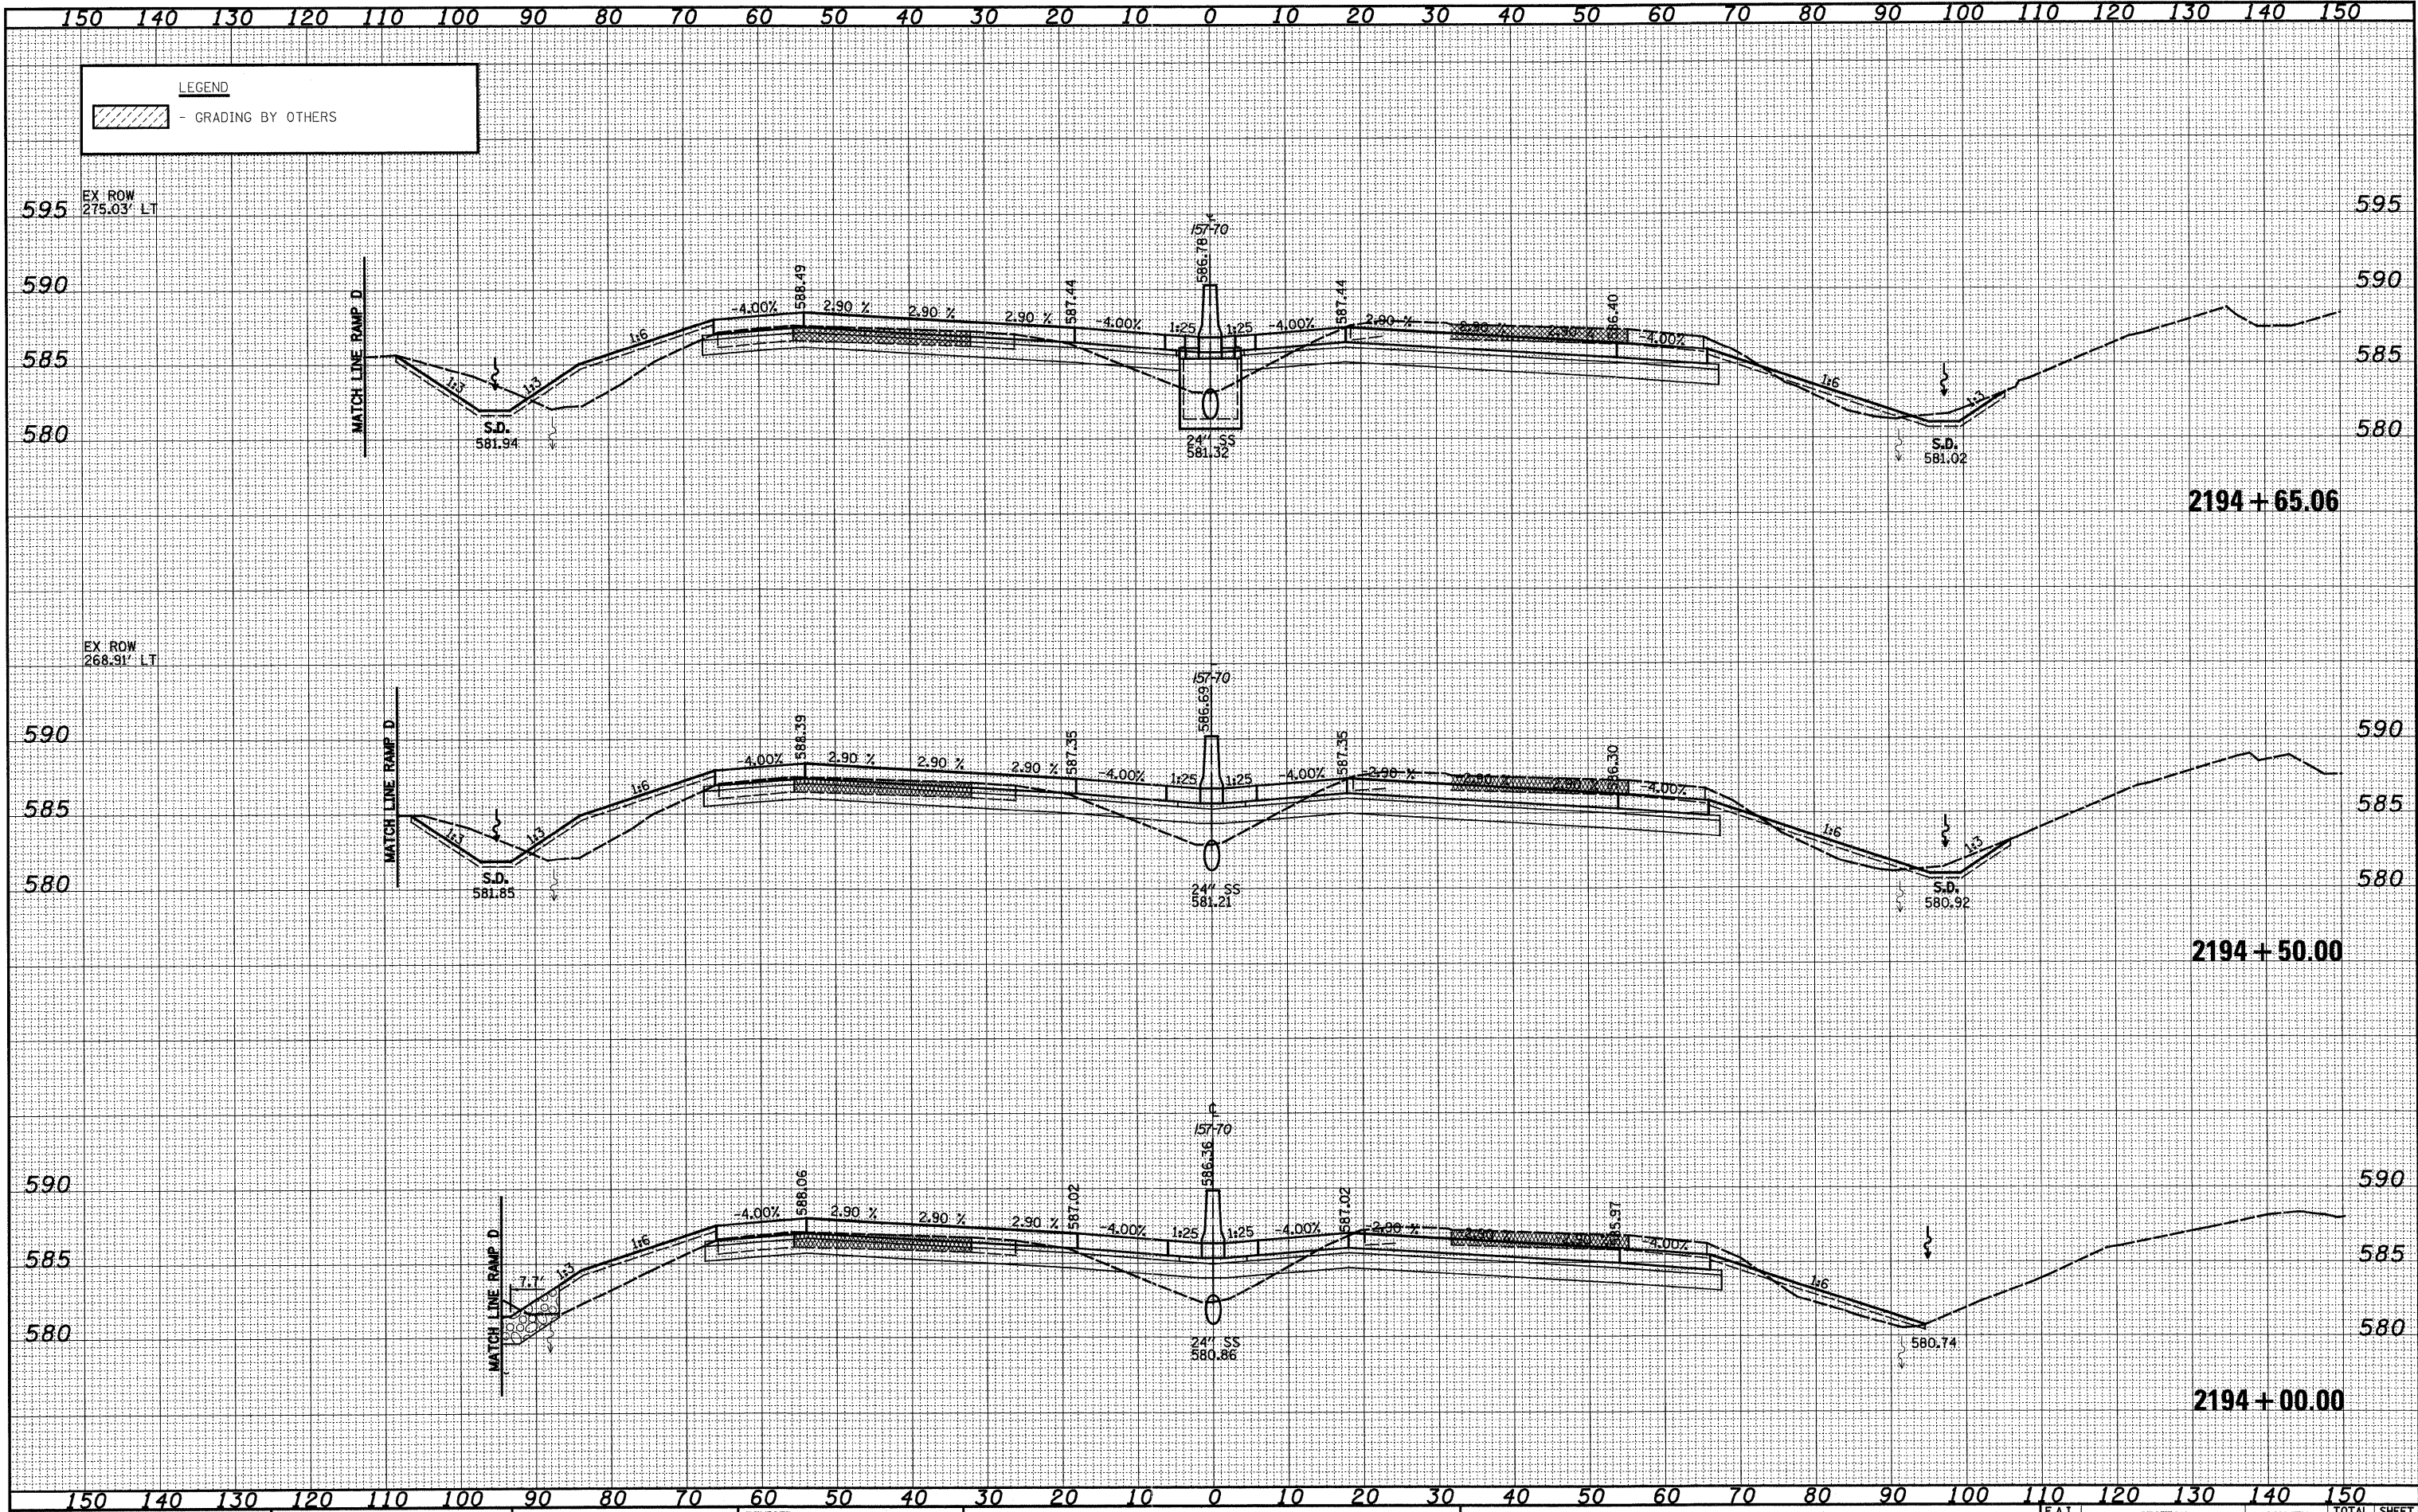

FILE NAME =	USER NAME = #USER#	DESIGNED - JWS	REVISED -	STATE OF ILLINOIS DEPARTMENT OF TRANSPORTATION	CROSS SECTIONS FAI 57/70	F.A.I. RTE. 57/70	SECTION (25-3,4)R	COUNTY EFFINGHAM	TOTAL SHEETS 1098	SHEET NO. 545	
#FILE	PLOT SCALE = #SCALE#	DRAWN - LEC	REVISED -			SCALE: 1"=10'	SHEET NO. 119 OF 199 SHEETS	STA. 2194+00.00 TO STA. 2194+65.06		CONTRACT NO. 74299	
	PLOT DATE = #DATE#	CHECKED - BRM	REVISED -			FED. ROAD DIST. NO. ILLINOIS FED. AID PROJECT					
		DATE - 4-01-08	REVISED -								